




Plan

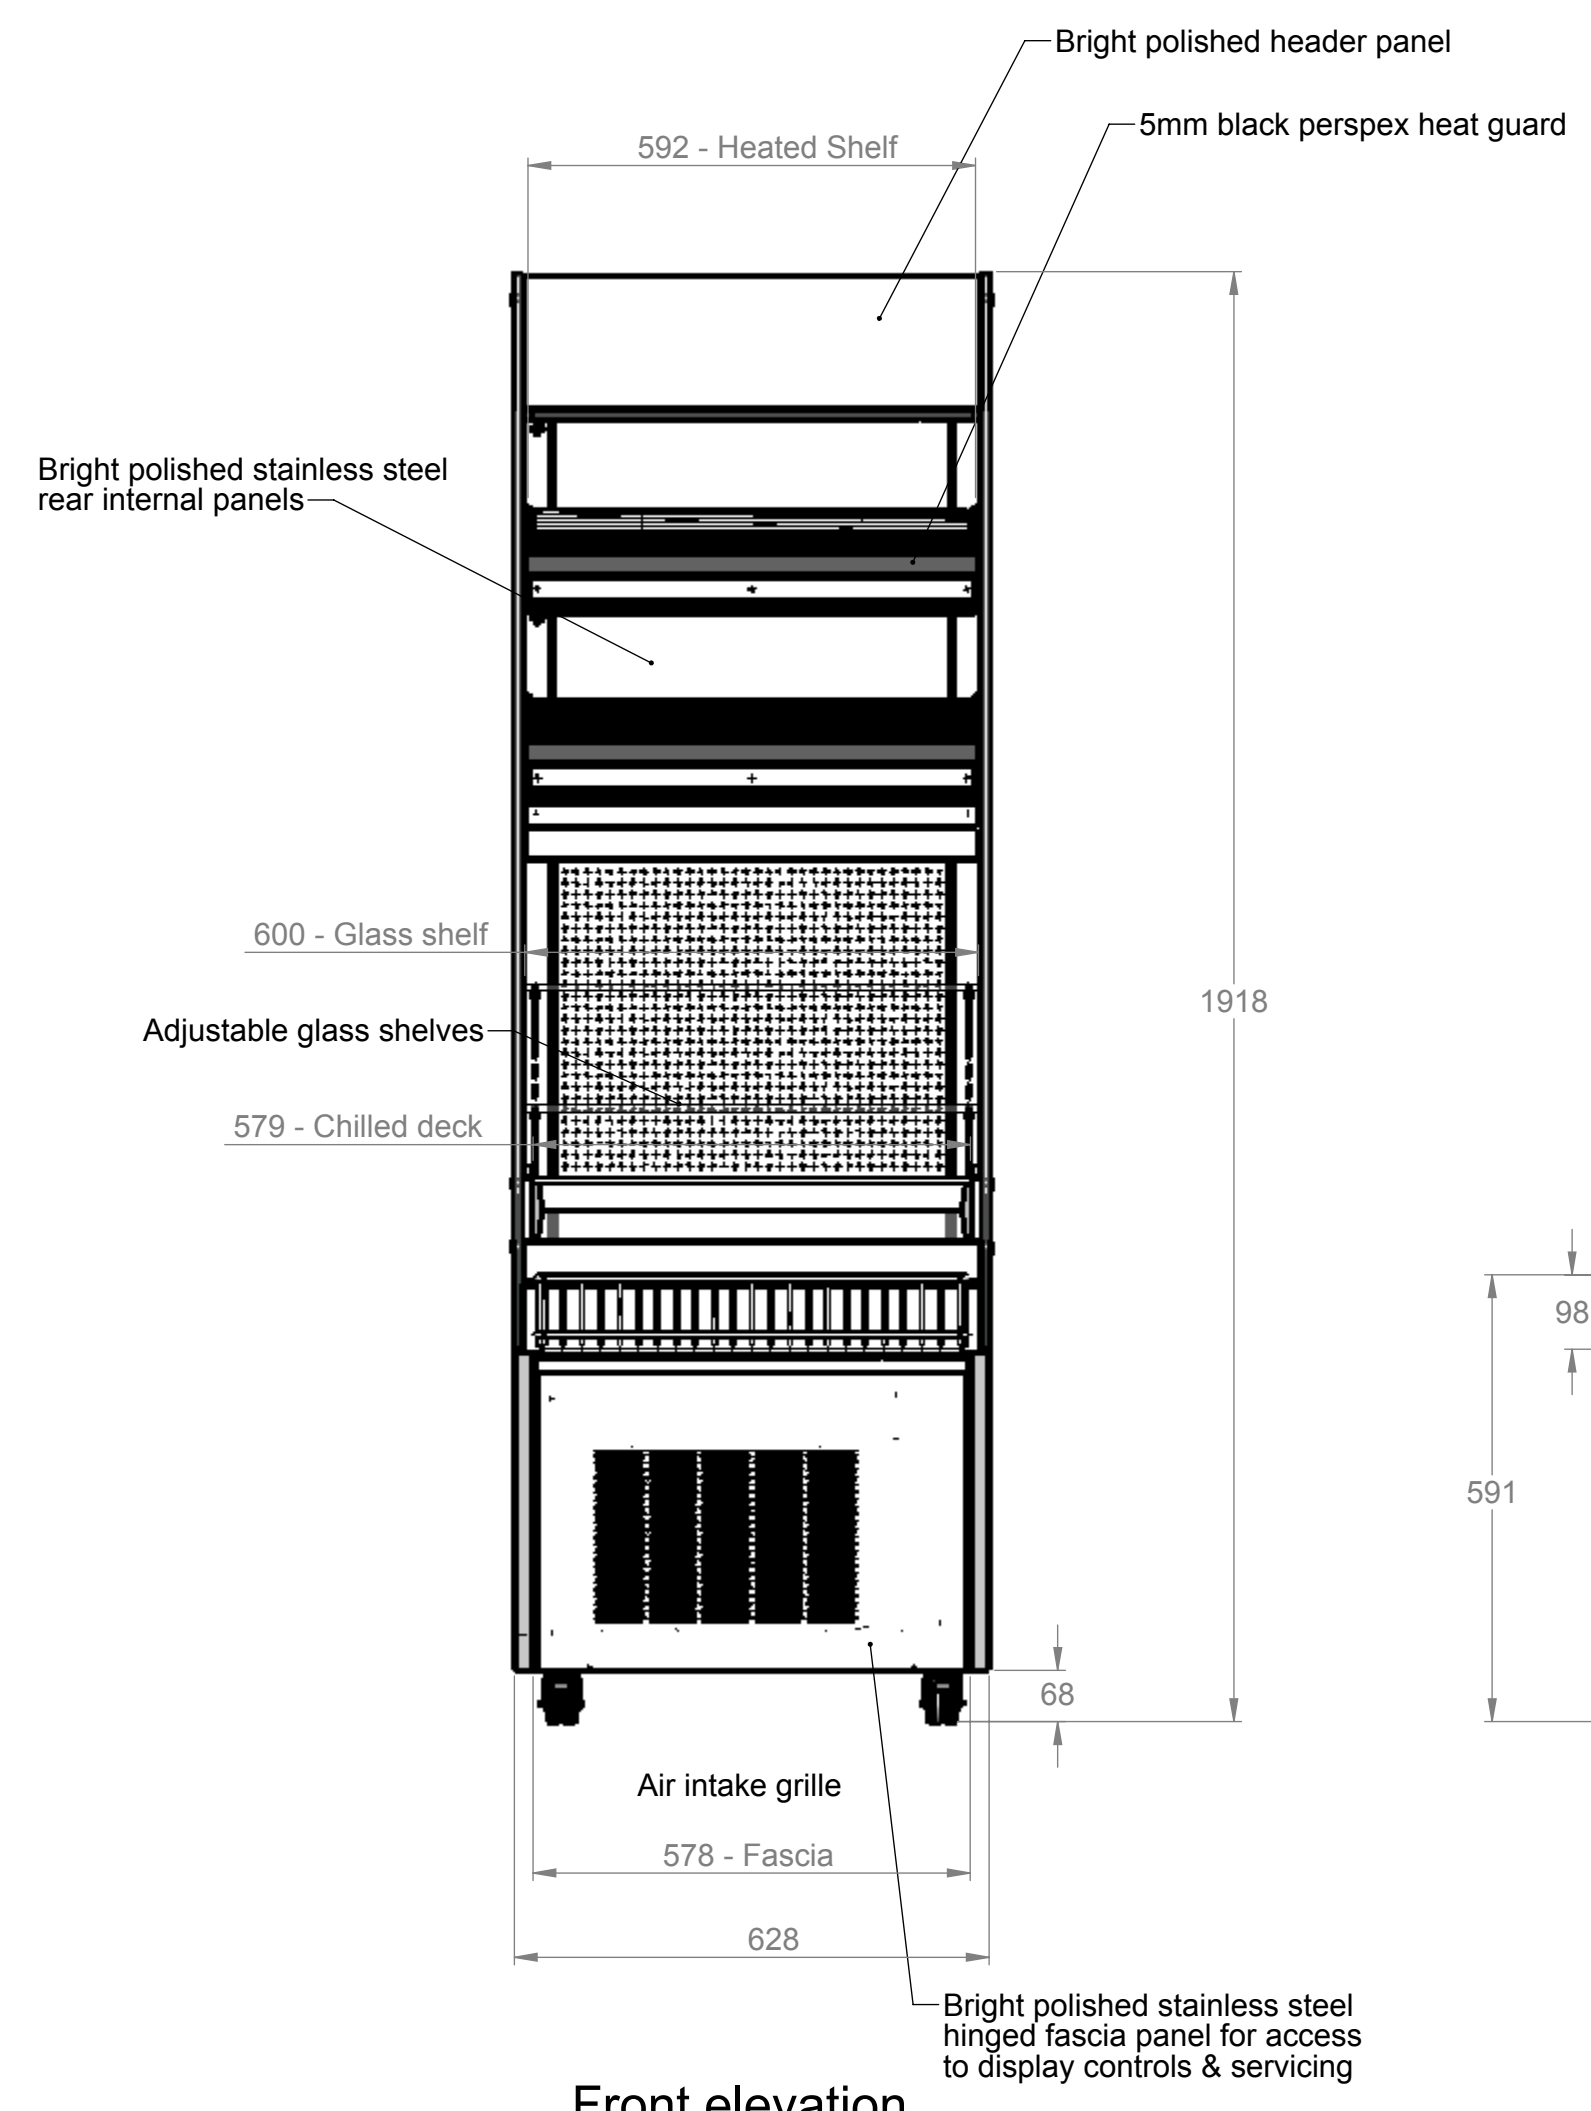


Front elevation

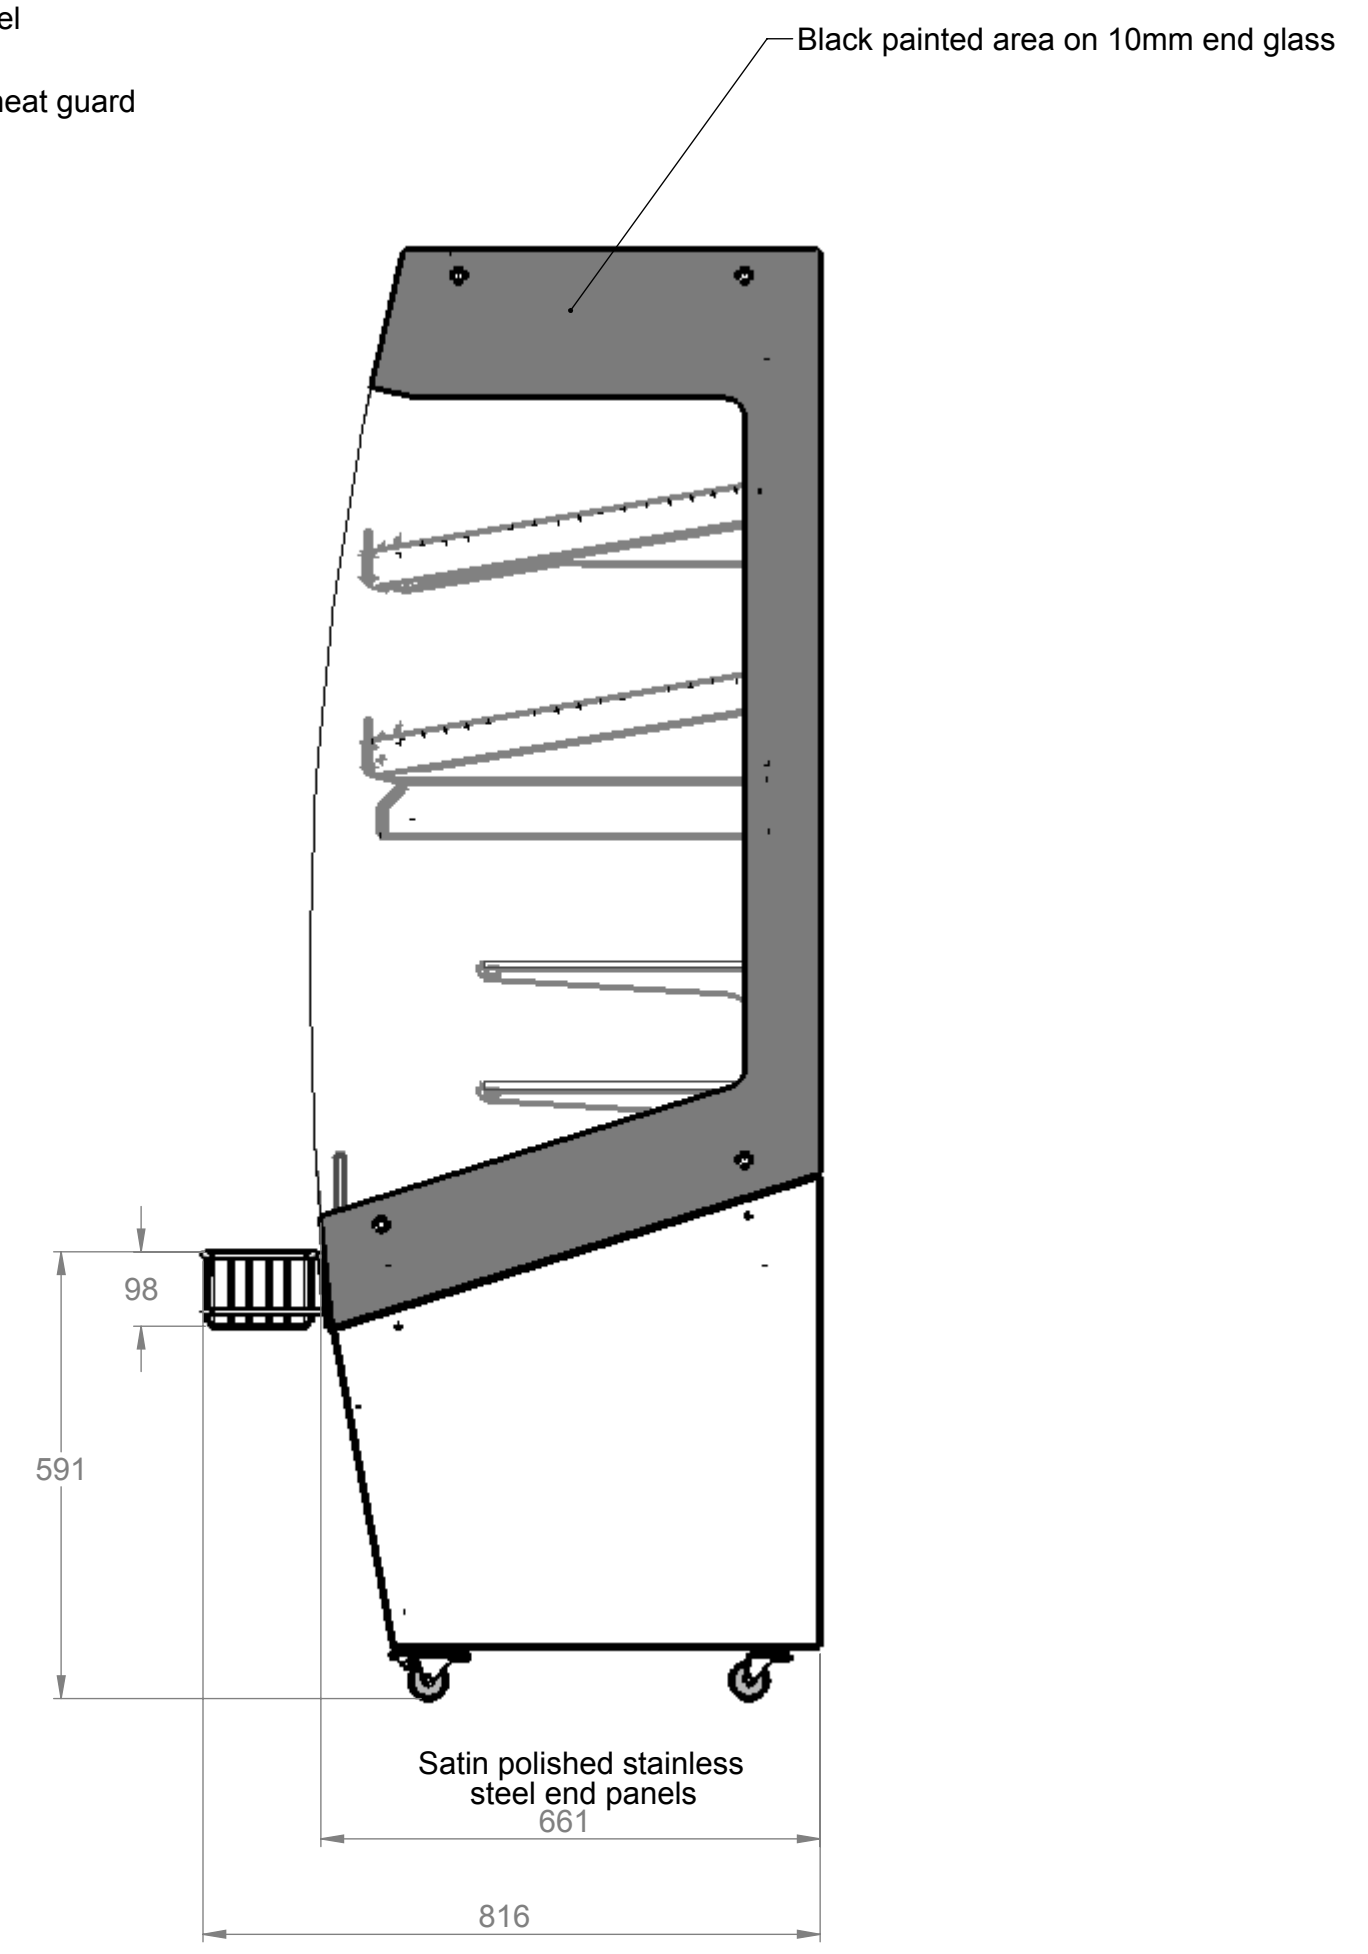

End elevation

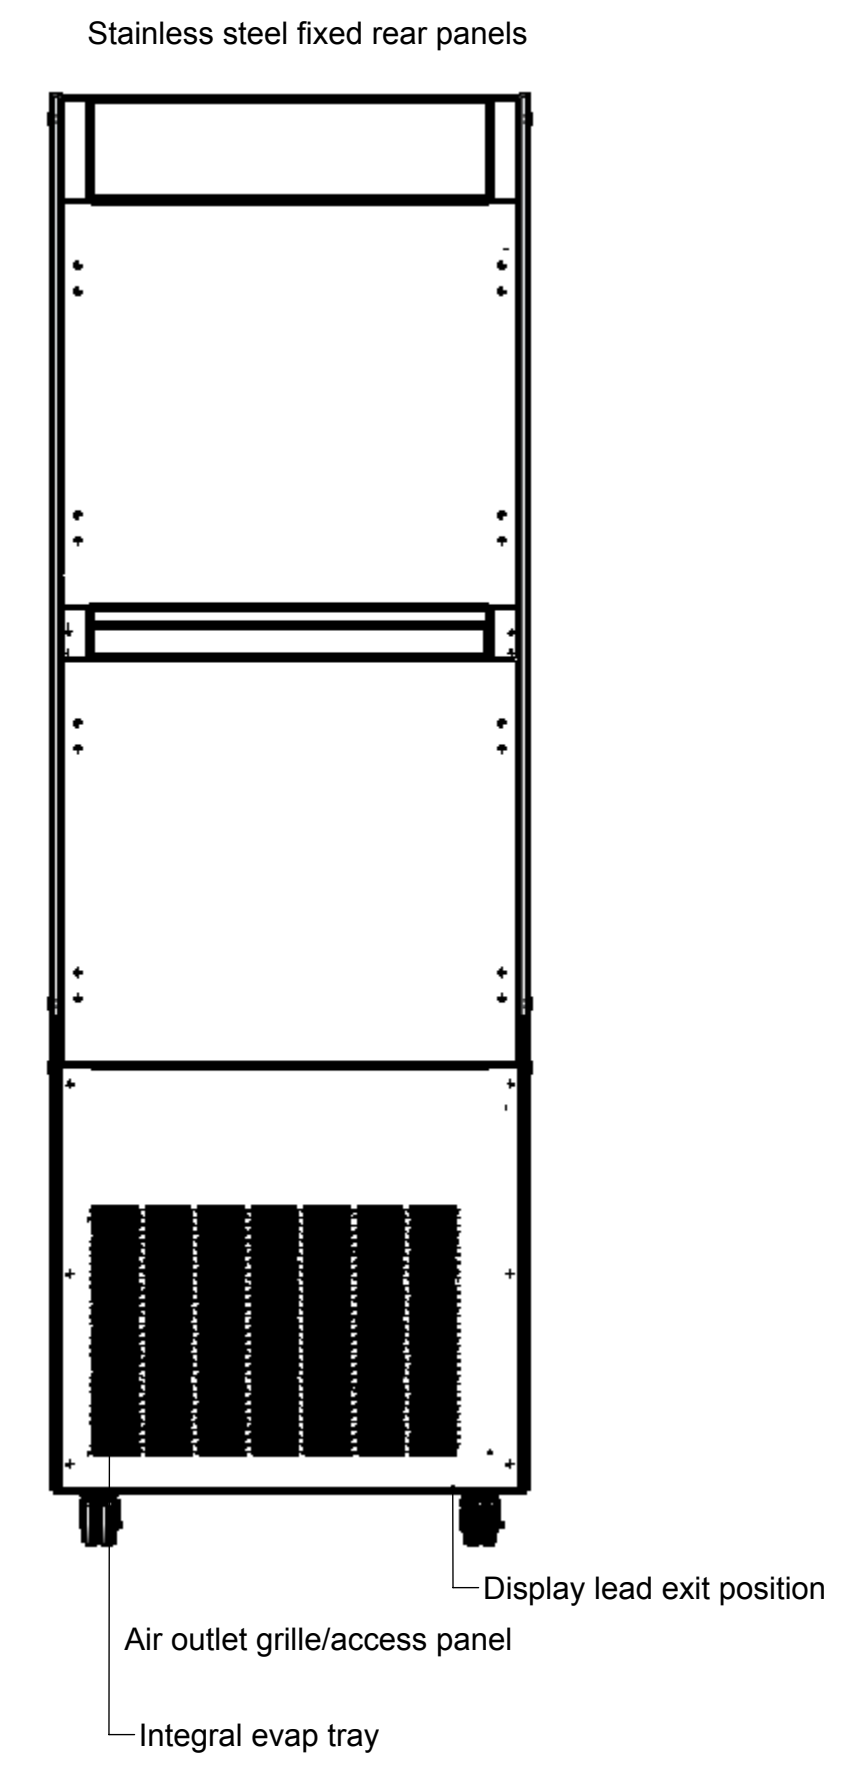

Rear elevation

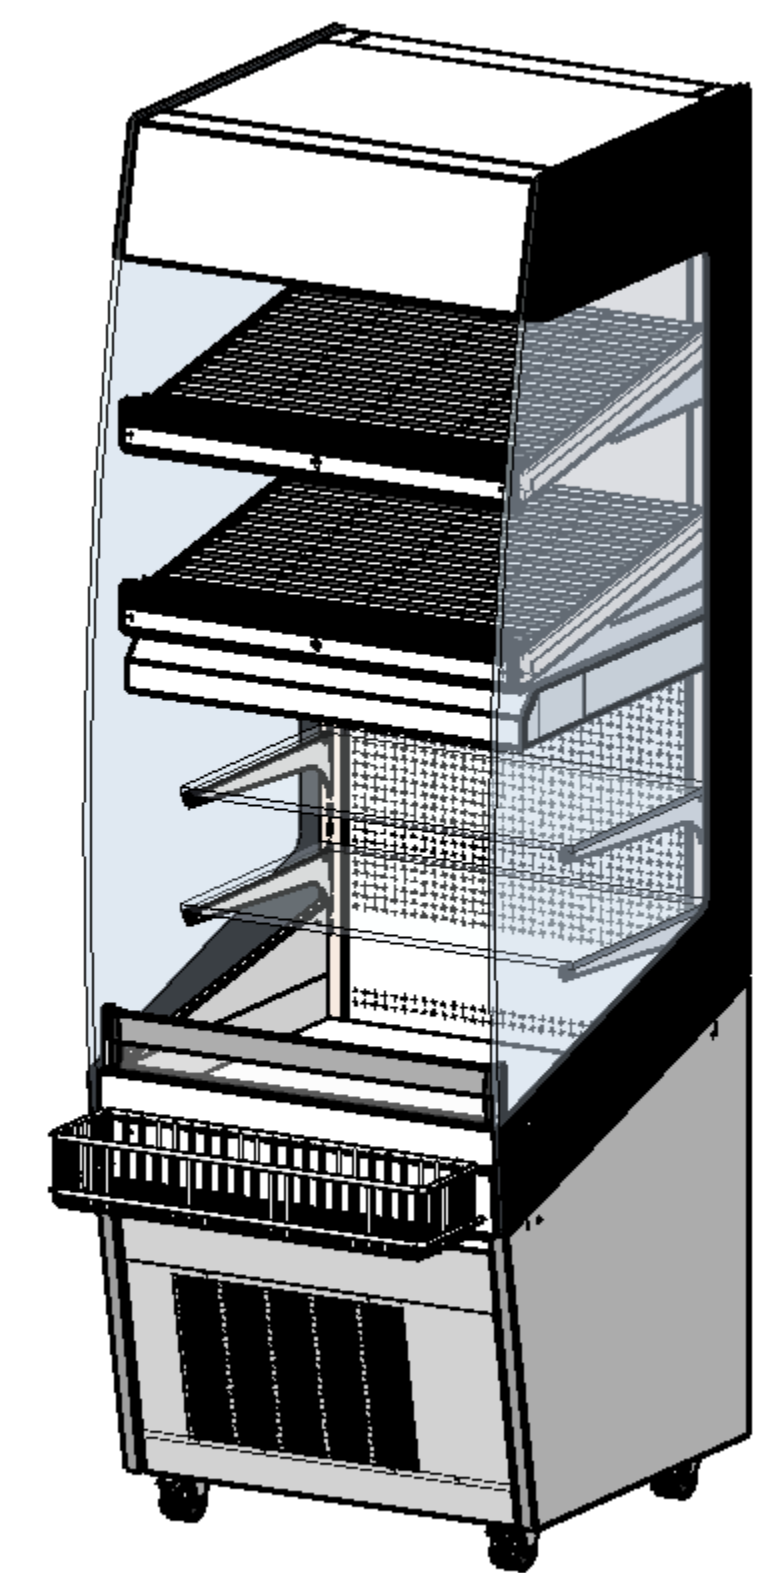

Isometric

Electrical Spec - 13A, 230V, 3Kw via 13A plugtop on 2.5 Metre lead.
Weight 180Kg Approx

Issue	Date	Description
Stock Code :		ECHF600
<small>Randias Rd, Knowsley Business Park, Merseyside L34 9HZ. Tel: 0151 548 2211 Fax: 0151 546 6666</small>		
Title:		
Experience - Chilled-Heated Multi Level 600 - FB		
Drg No :	Issue:	Date: 10/12/2014
14-034--B		Scale: 1:10 @ A1
Chk'd:		
Drm by: gb10	All dims in MM	Date: