

Satin polished worktop

T5 display lighting

Display ON/OFF switch


Plan

A

Bright polished pelmet

Bright polished internal panel

Black panted area on 10mm glass

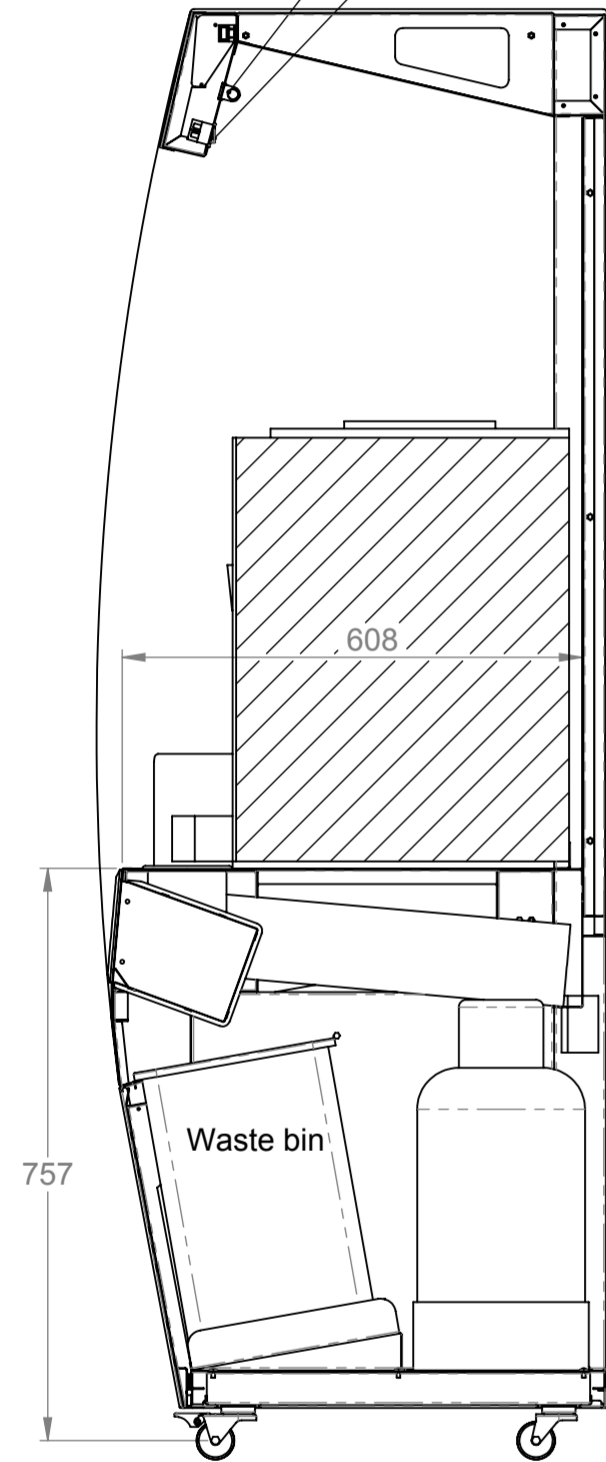

SECTION A-A

Cup lid holder

Cup dispenser - C3400HC

Hinged fascia panel

Bright polished fascia panel

Front elevation

1220

Storage for milk, sugar etc

1918

68

End elevation

Satin polished end panels

Cutouts for machine services

Rear elevation


Fixed rear panel

Removable rear panel

Display lead exit position central to the rear

Electrical Info:- 2 x 13Amp 230V 3KW
 Display supplied with 2 x 13Amp plugtops on 1500 long leads
 Weight - 159Kg Approx

Assembly No - EOCFT12

Issue	Date	Description
 Randles Rd, Knowsley Business Park, Merseyside L34 9HZ. Tel: 0151 548 2211 Fax: 0151 549 2179		
Title: Experience - Coffee Tower 1200		
Drg No :	Issue:	Date: 23/06/2015
15-529--A		Scale: 1:10 @ A2
		Chk'd:
Drn by: RGainey	All dims in MM	Date: