



3rd Angle Projection. 

This drawing and the information properties contained there on is the property of Counterline Ltd and must not be copied or issued to a third party without the prior consent of Counterline Ltd.

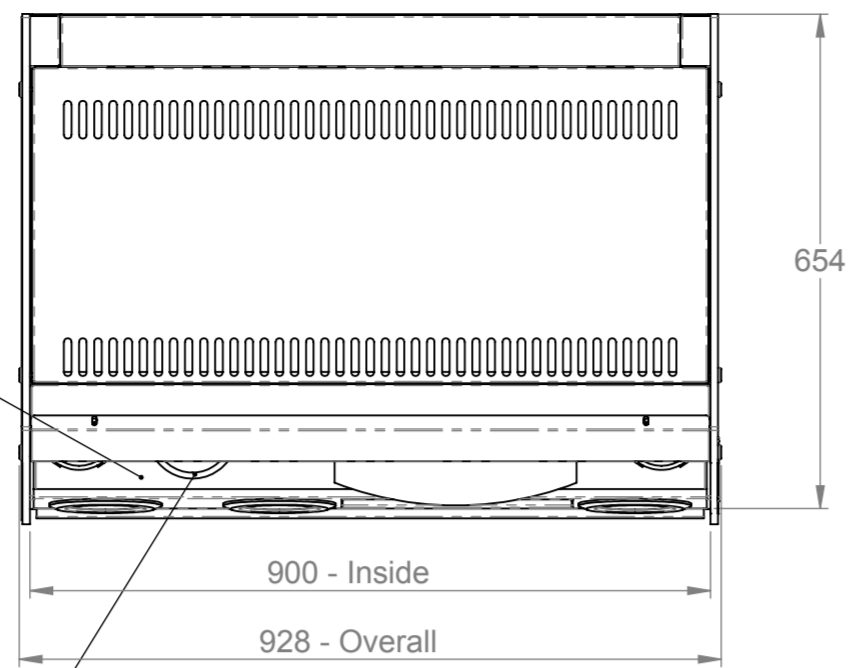

Satin polished worktop  
Rubbish chute


Plan **A**  
Bright polished pelmet  
Bright polished internal panel

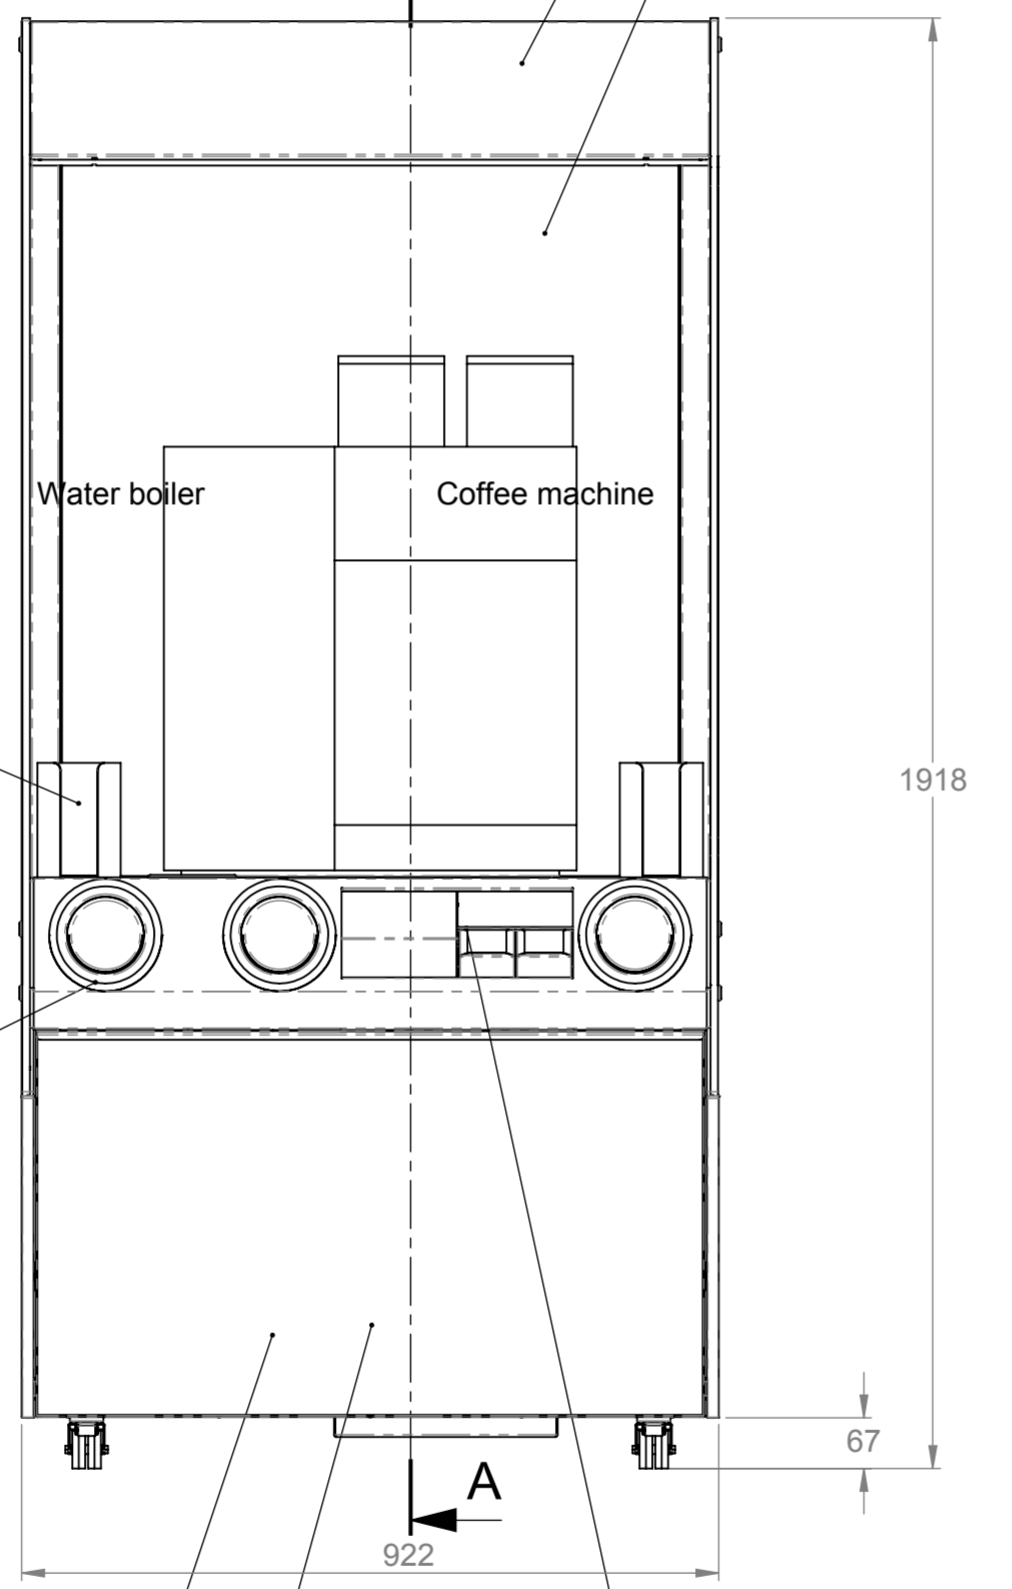

Water boiler  
Coffee machine  
Cup lid holder  
Cup dispenser - C3400HC  
Storage for milk, sugar etc  
Hinged fascia panel  
Bright polished fascia panel

Front elevation


Black panted area on 10mm glass

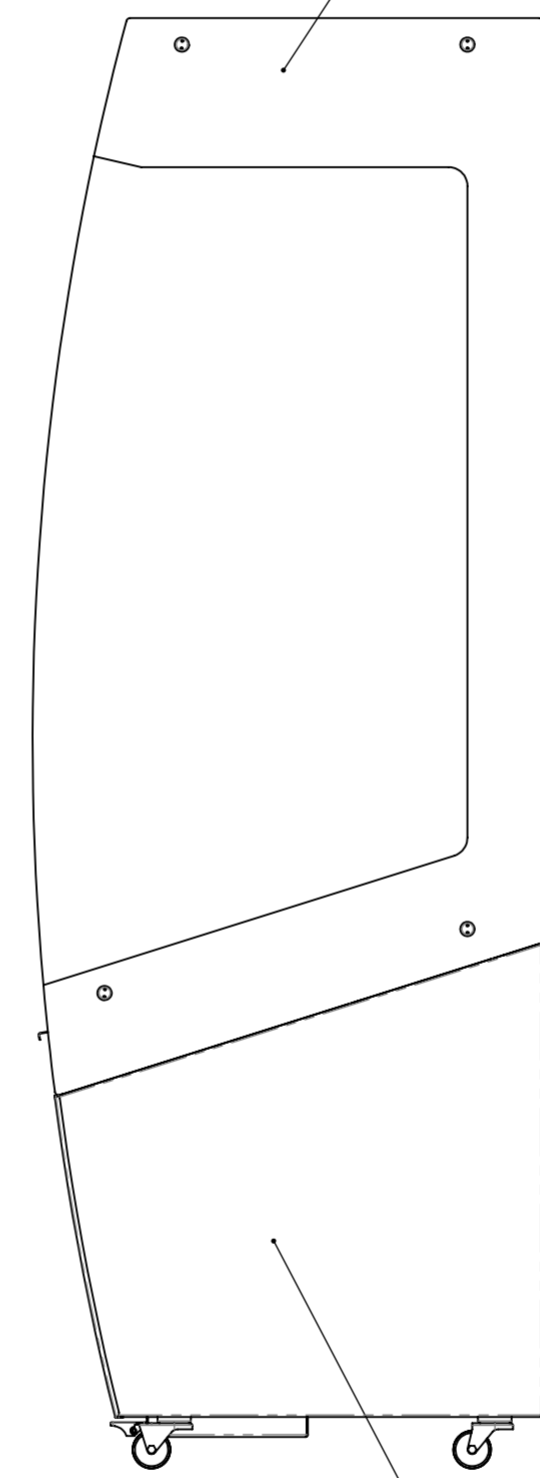

End elevation

Satin polished end panels

Cutouts for machine services

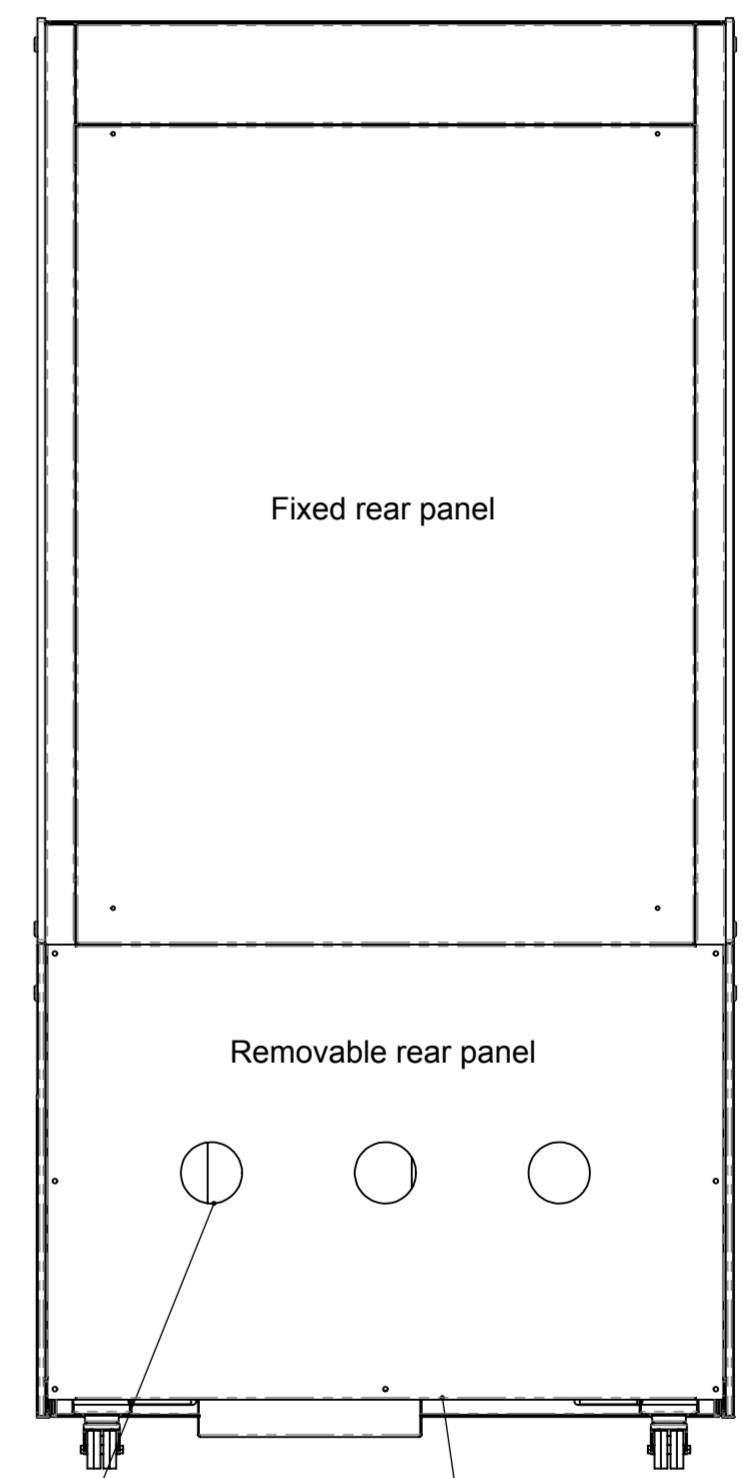


Rear elevation

Fixed rear panel

Removable rear panel

Display lead exit position central to the rear


T5 display lighting  
Display ON/OFF switch

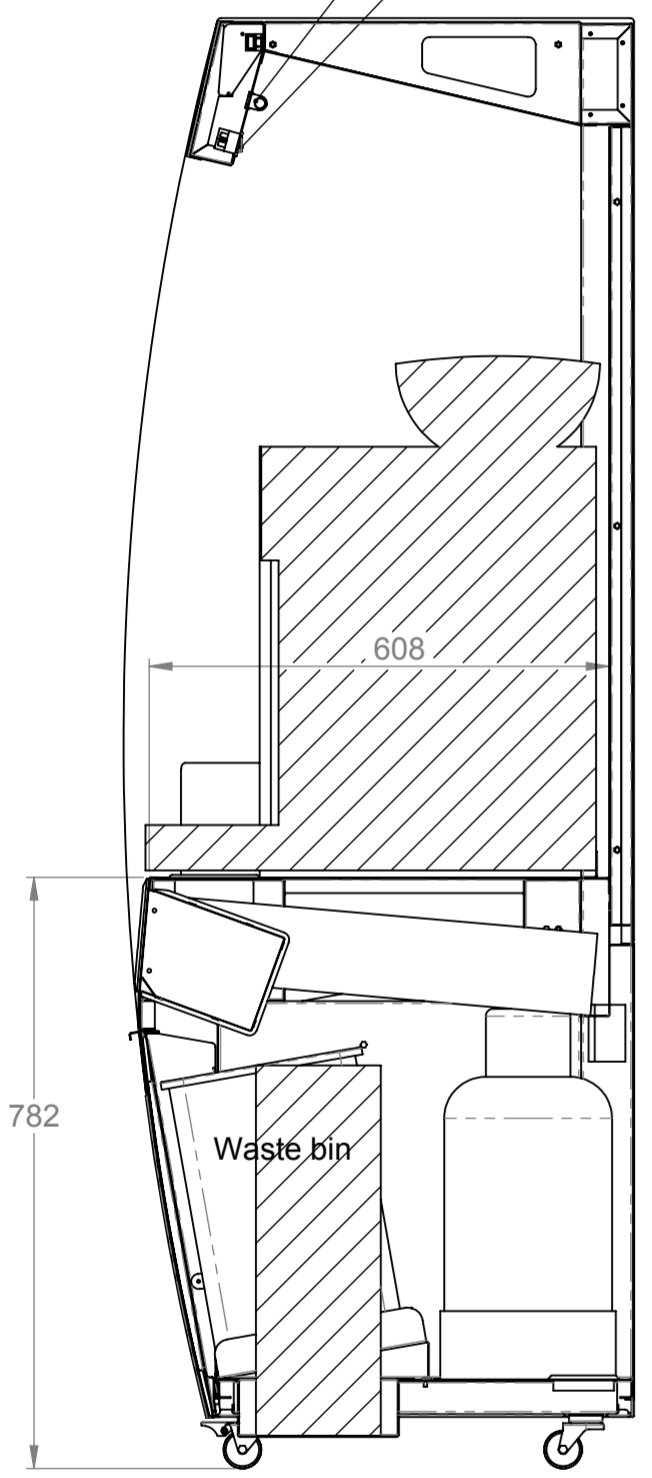

SECTION A-A

Electrical Info:- 2 x 13Amp 230V 3KW  
Display supplied with 2 x 13Amp plugtops on 1500 long leads  
Weight - 159Kg Approx

Assembly No - EOCFT9

Issue	Date	Description
 Randles Rd, Knowsley Business Park, Merseyside L34 9HZ. Tel: 0151 548 2211 Fax: 0151 549 2179		
Title: Experience - Coffee Tower 900		
Drg No :	Issue:	Date: 10/09/2015
15-751--A		Scale: 1:10 @ A2
		Chk'd:
Dwn by: G Burgess	All dims in MM	Date: