




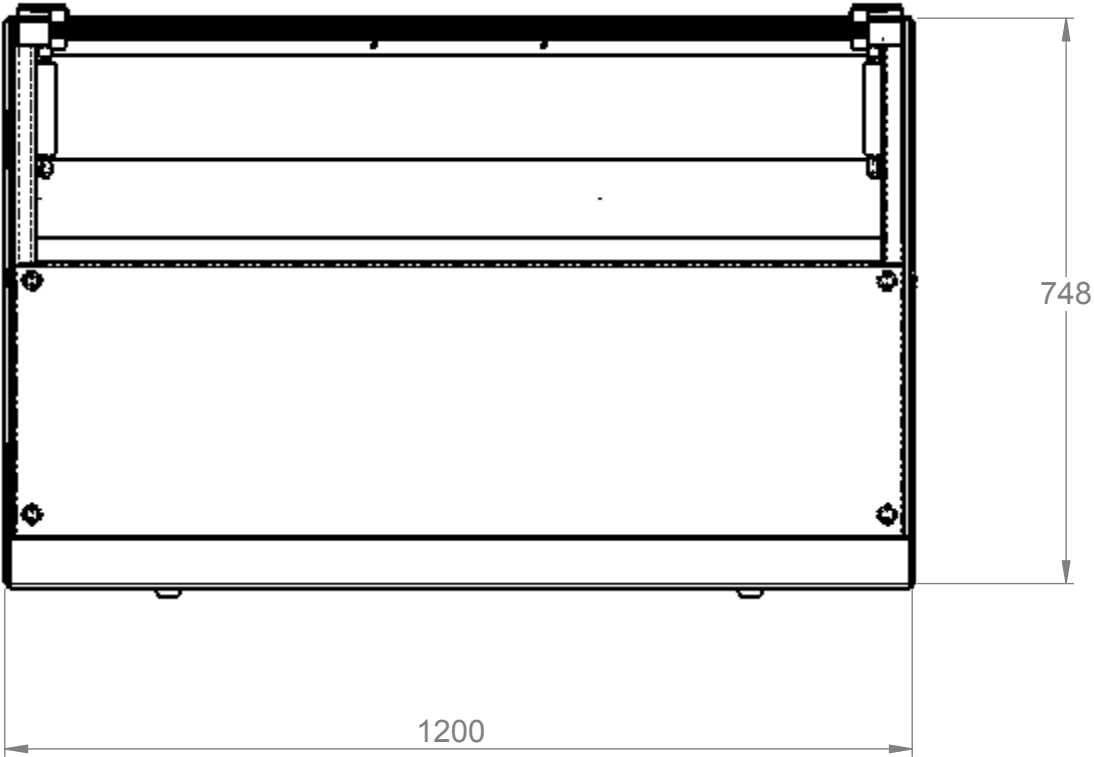


Plan

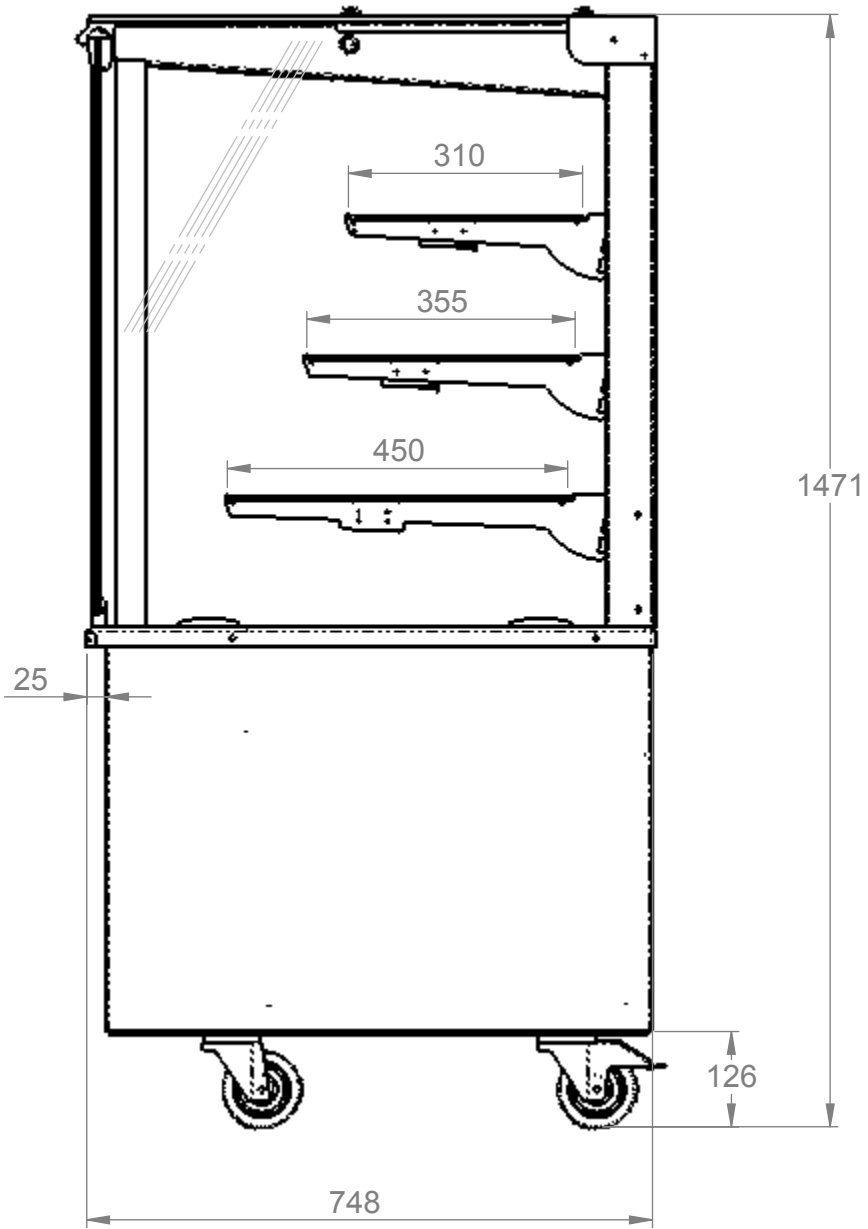


End elevation

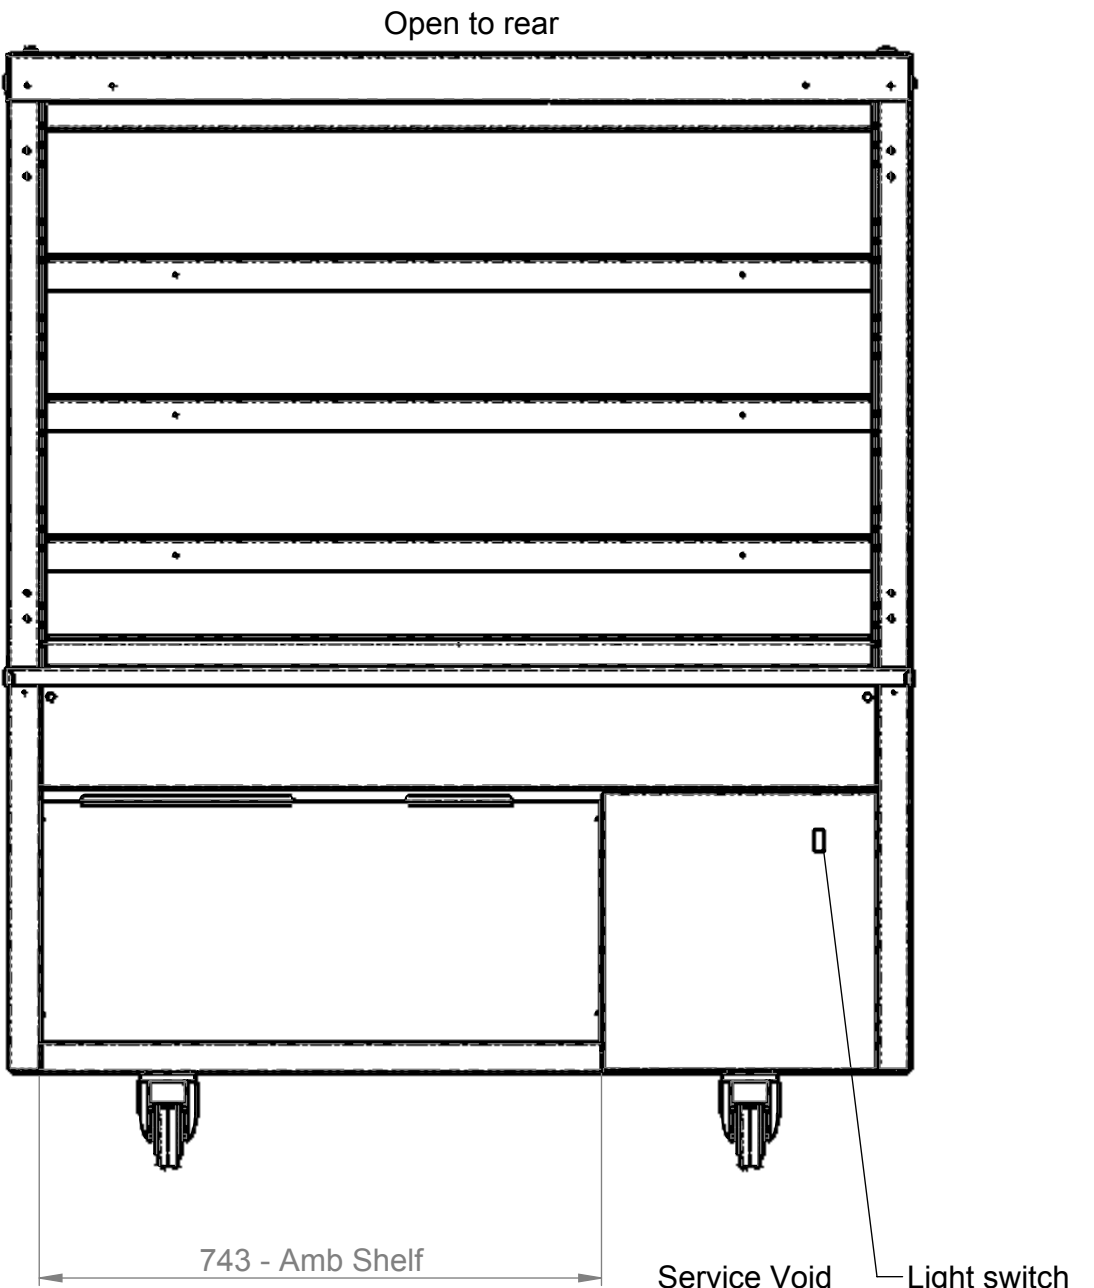

Rear elevation

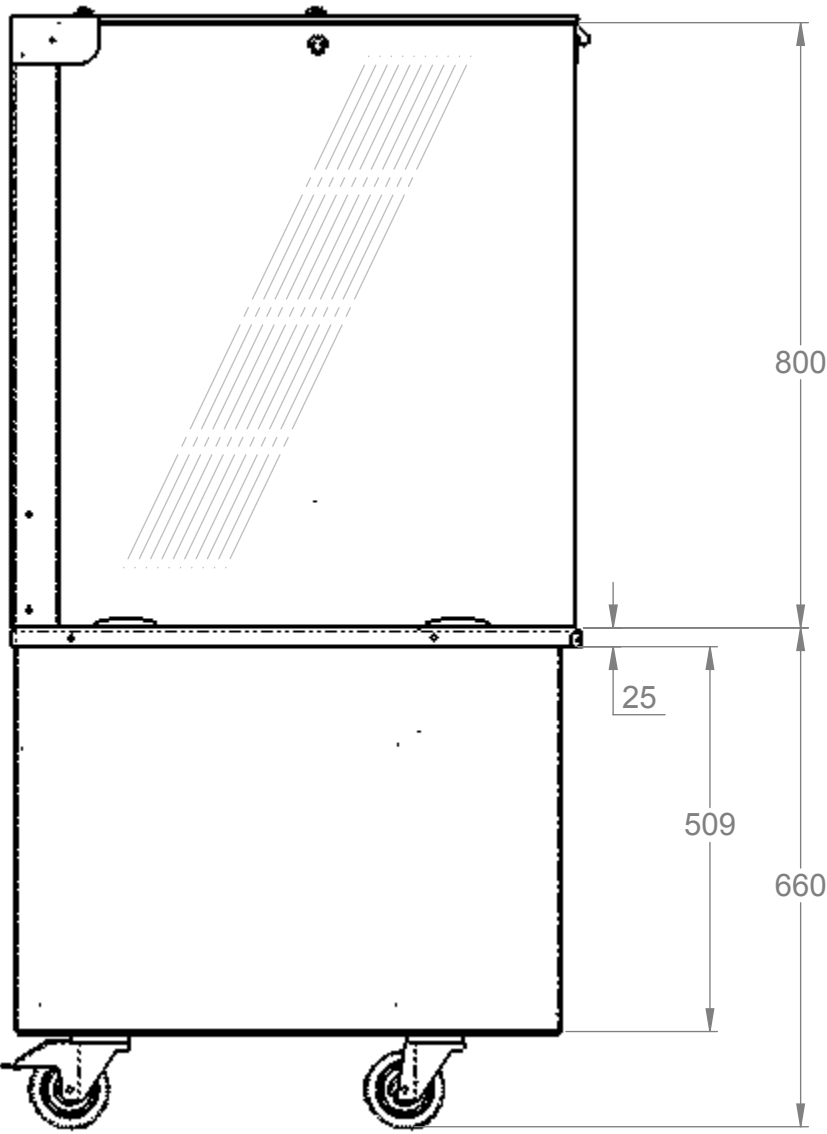

End elevation

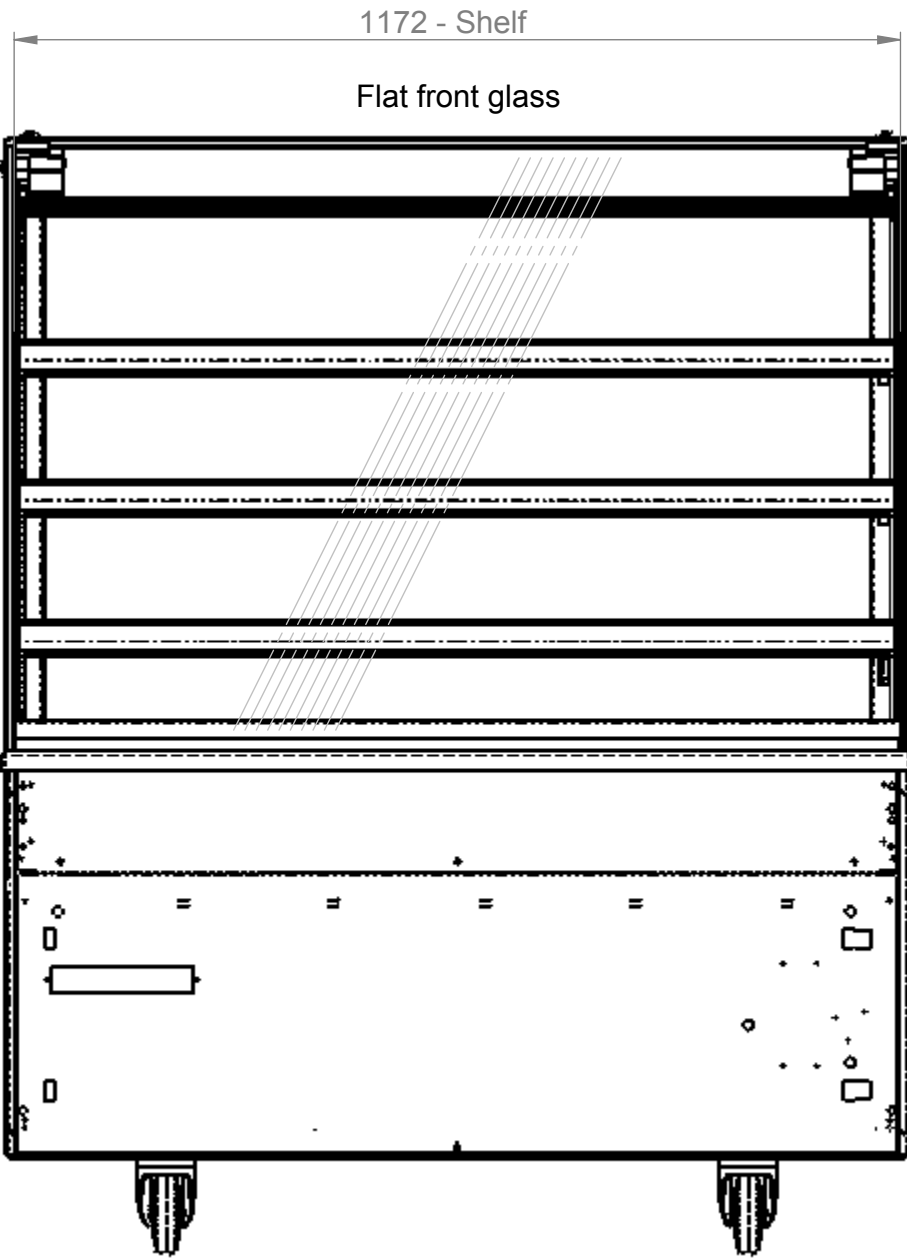

Front elevation

Electrical Spec - 13A, 230V, 0.3Kw
via 13A plugtop on 2.5 Metre lead
Weight 183Kg Approx

Assembly No - SVAL1200

Issue	Date	Description
 Randles Rd, Knowsley Business Park, Merseyside L34 9HZ. Tel: 0151 548 2211 Fax: 0151 549 2179 Title: Vision SQ Enclosed Ambient Display 1200 Long		
Drg No :		Issue: Date: 23/10/2015
14-206--A		Scale: 1:10 @ A2
Drn by: G Burgess		Chk'd: Date:
All dims in MM		