




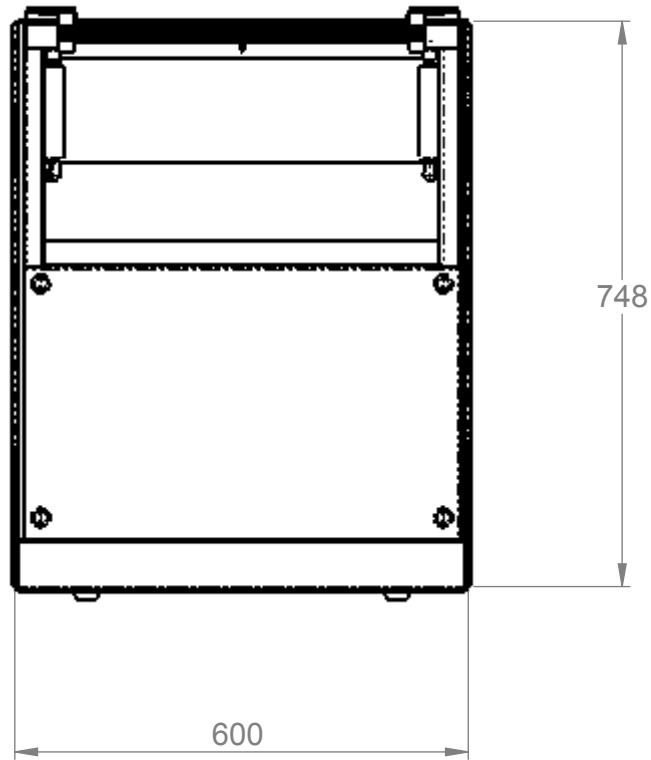


Plan

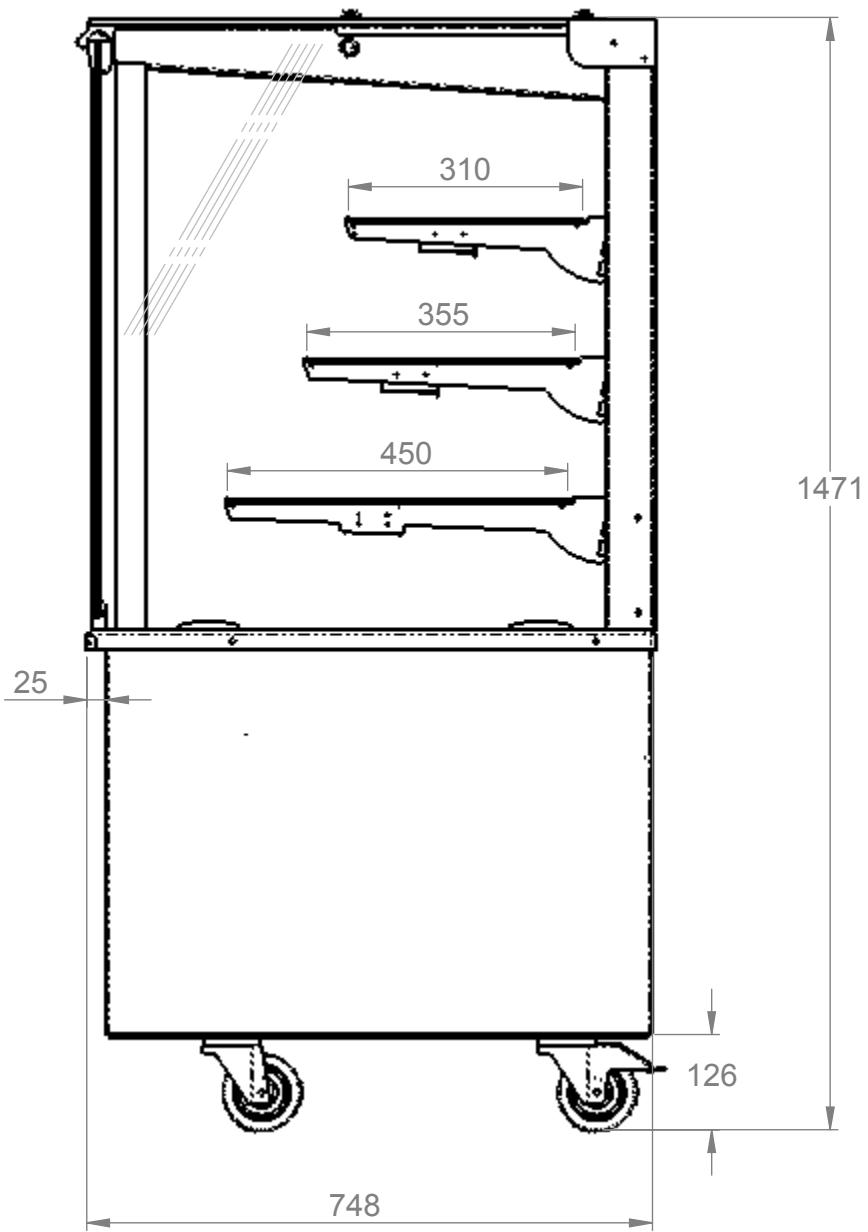


End elevation

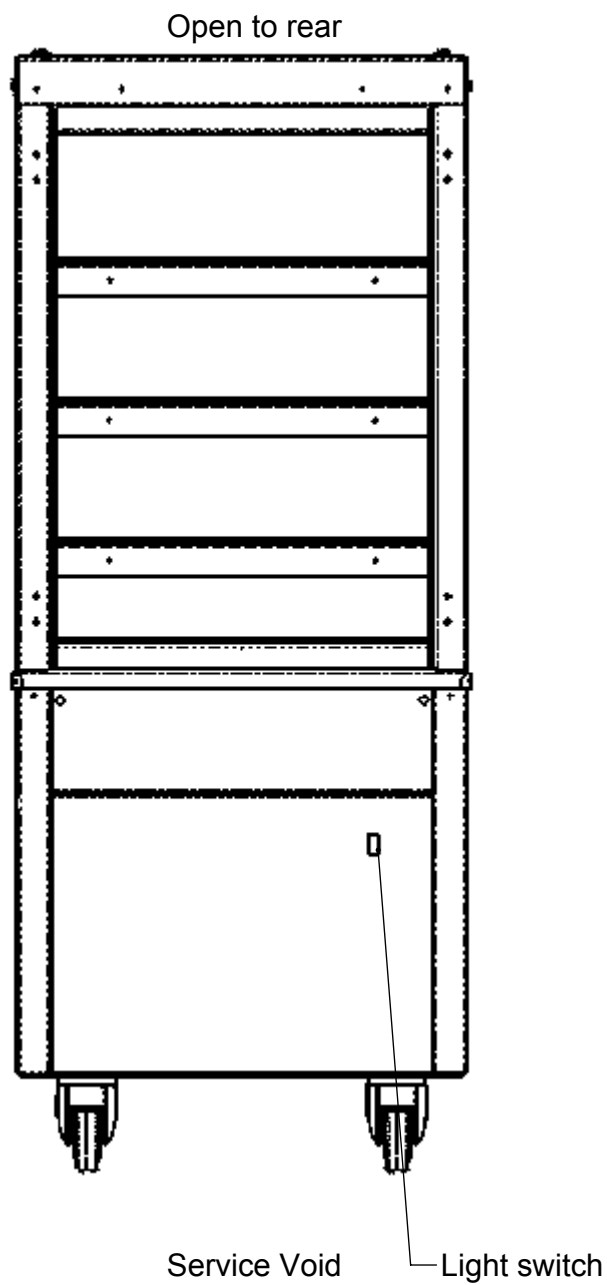

Rear elevation

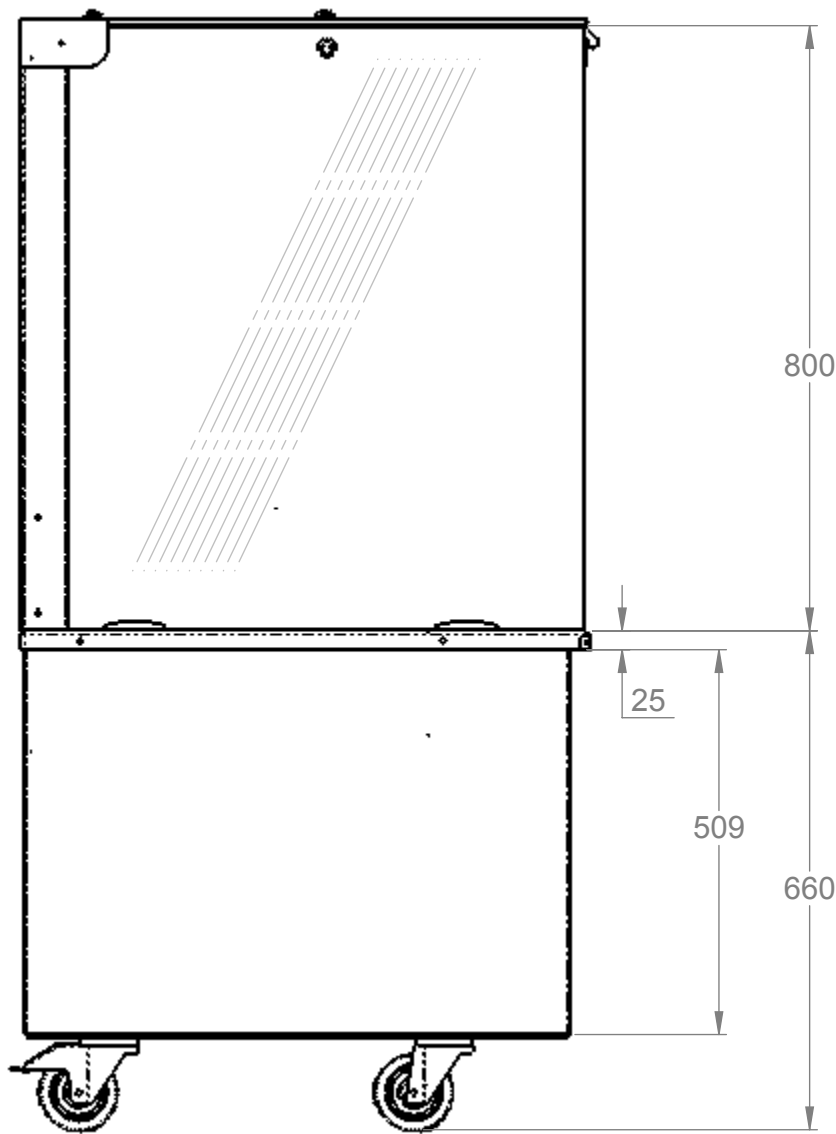

End elevation

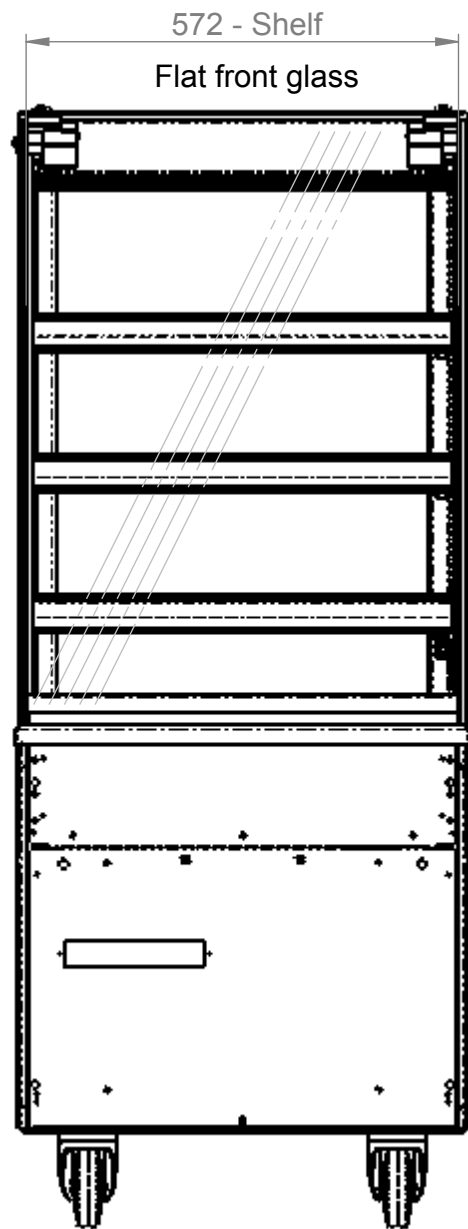

Front elevation

Electrical Spec - 13A, 230V, 0.3Kw
via 13A plugtop on 2.5 Metre lead
Weight 103Kg Approx

Assembly No - SVAL600

Issue	Date	Description
counterline Randles Rd, Knowsley Business Park, Merseyside L34 9HZ. Tel: 0151 548 2211 Fax: 0151 549 2179		
Title: Vision SQ Enclosed Ambient Display 600 Long		
Drg No : 14-204--A		Date: 23/10/2015
Drn by: G Burgess		Scale: 1:10 @ A2
All dims in MM		Chk'd:
		Date: