




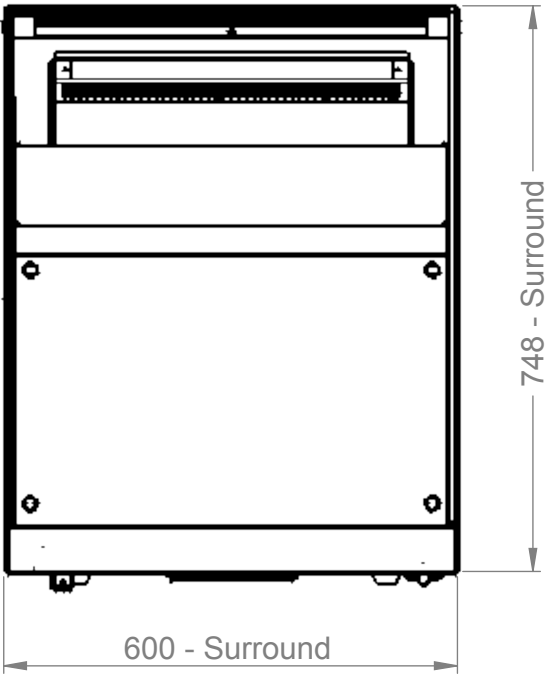


Plan

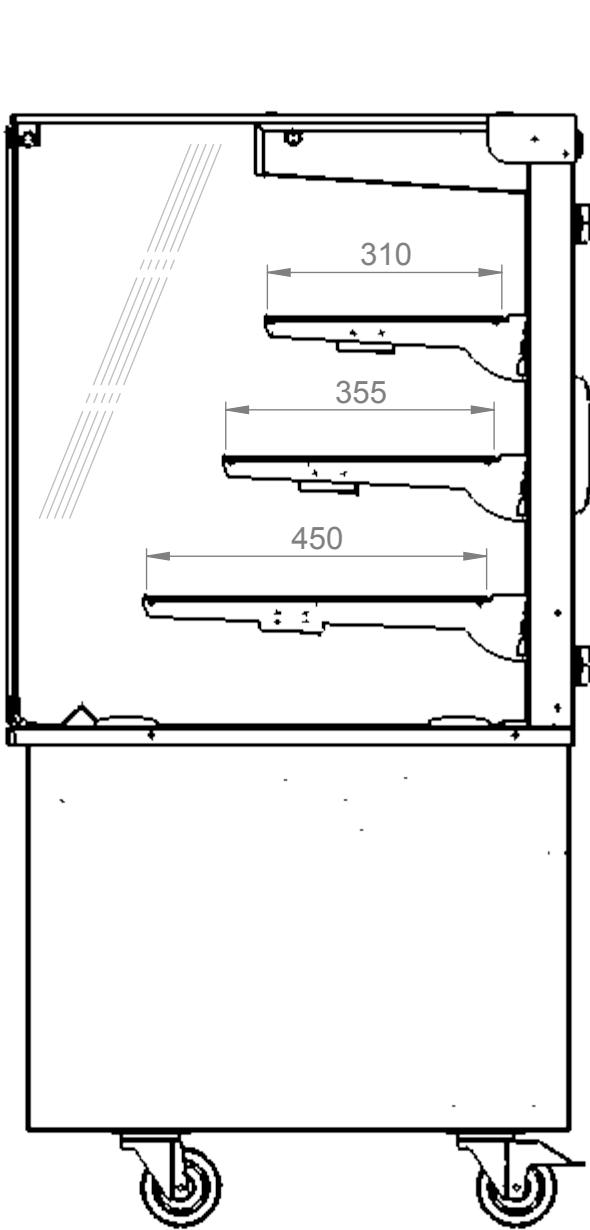

End elevation

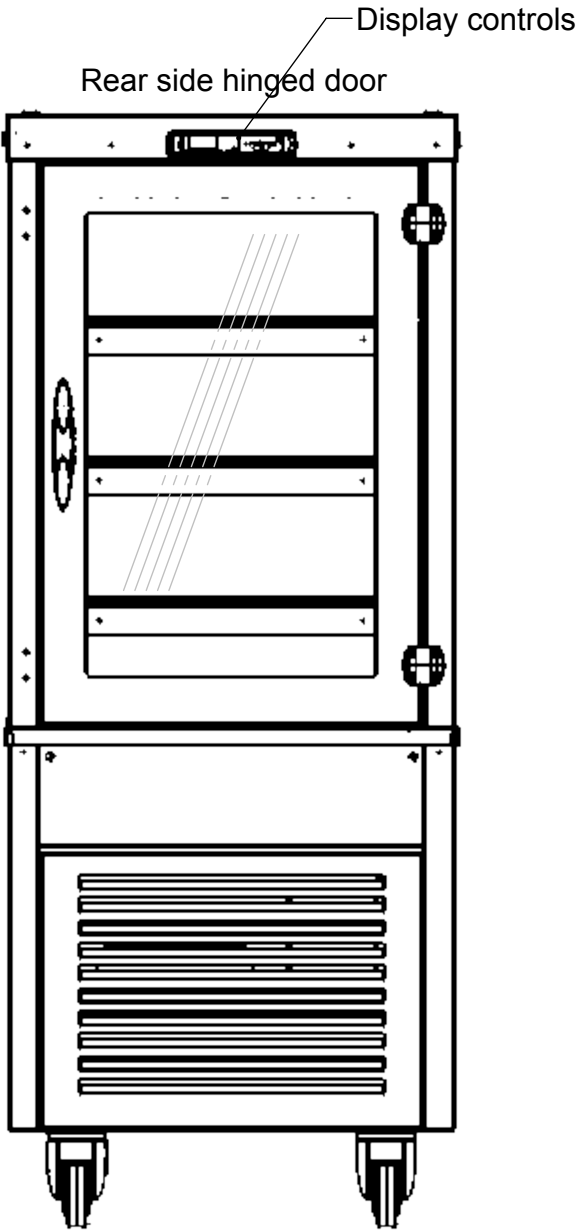


Rear elevation

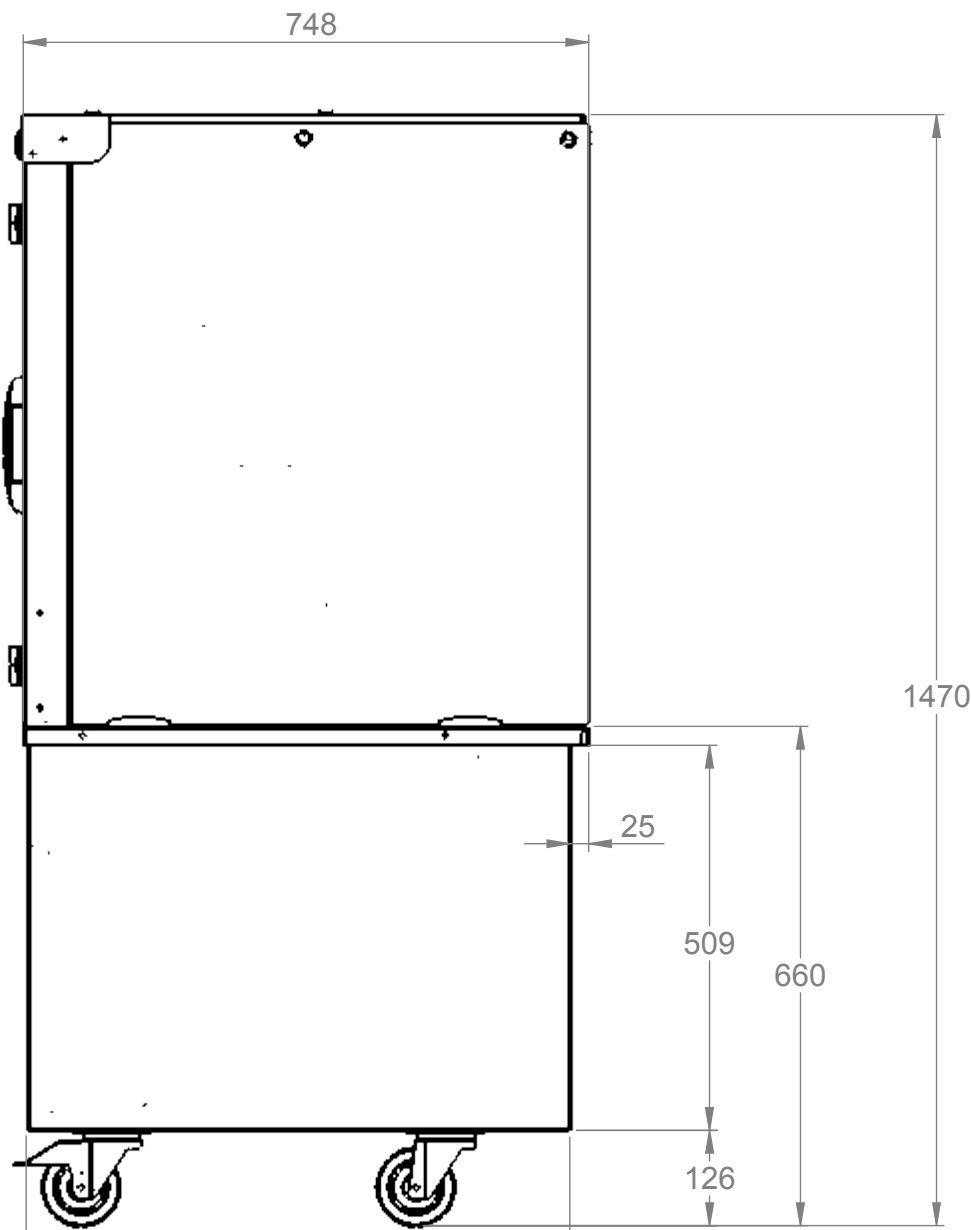

Satin polished stainless steel end panels

End elevation

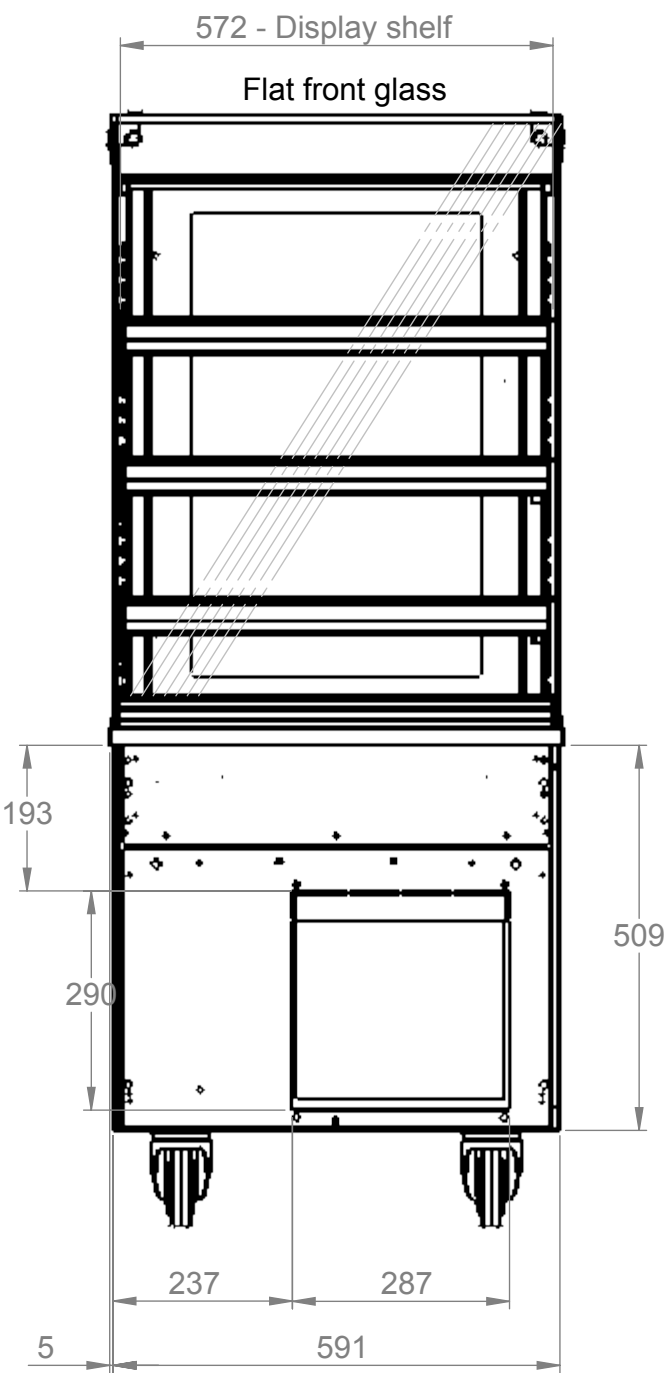

Front elevation

B 08.06.18 Air grille moved to right 85mm

Issue	Date	Description
counterline Randles Rd, Knowsley Business Park, Merseyside L34 9HZ. Tel: 0151 548 2211 Fax: 0151 549 2179		
Title: Vision SQ Enclosed Chilled Display 600		
Drg No :	Issue:	Date: 08/06/2018
14-212--B		Scale: 1:10 @ A2
Chk'd:		Date:
Drn by: G Burgess	All dims in MM	

Electrical Spec - 13A, 230V, 1.8Kw
via 13 Amp plugtop on 2.5 Metre lead
Weight - 138Kg Approx

Assembly No - SVC600-GO