



END ELEVATION

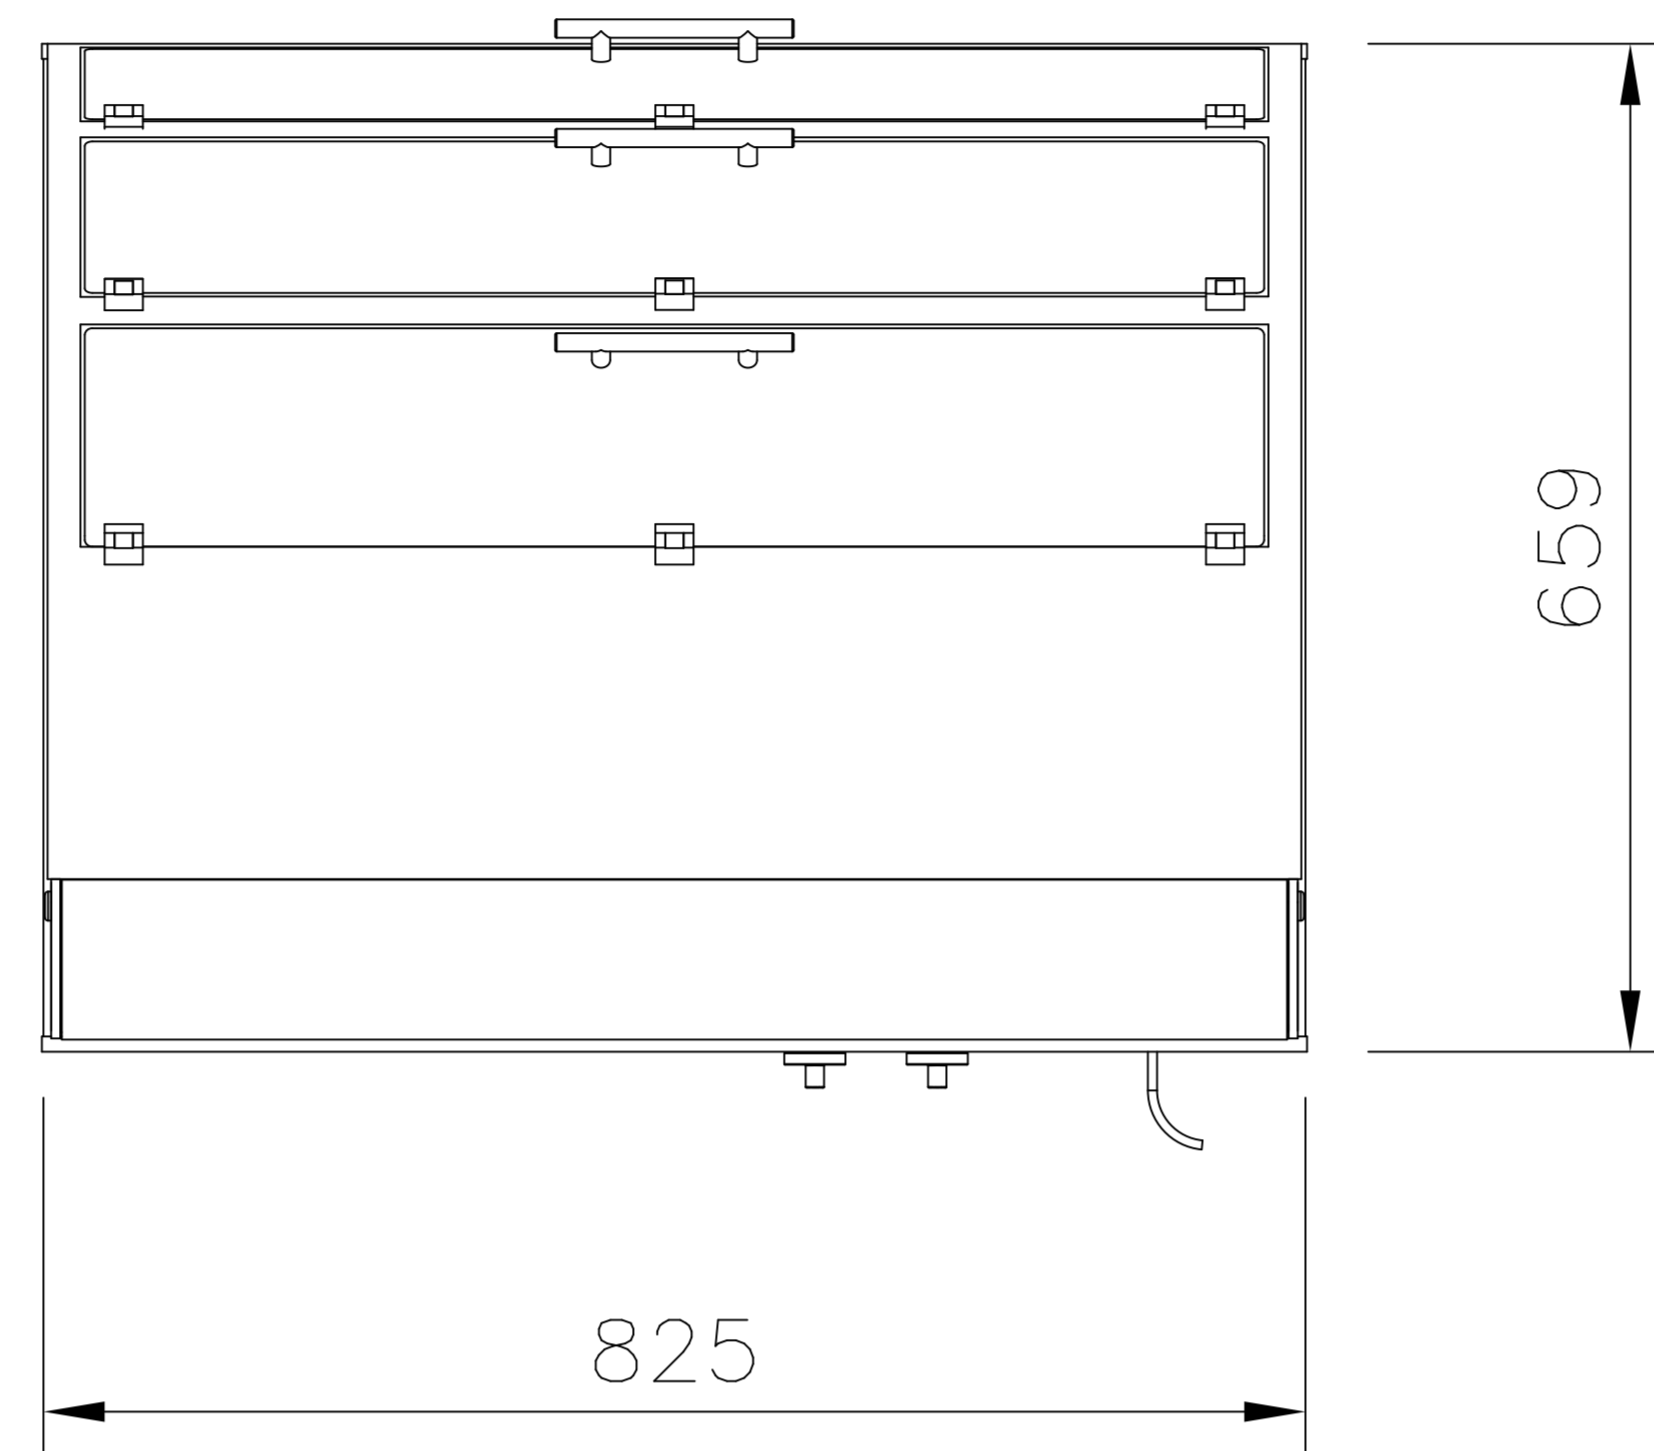


PLAN VIEW

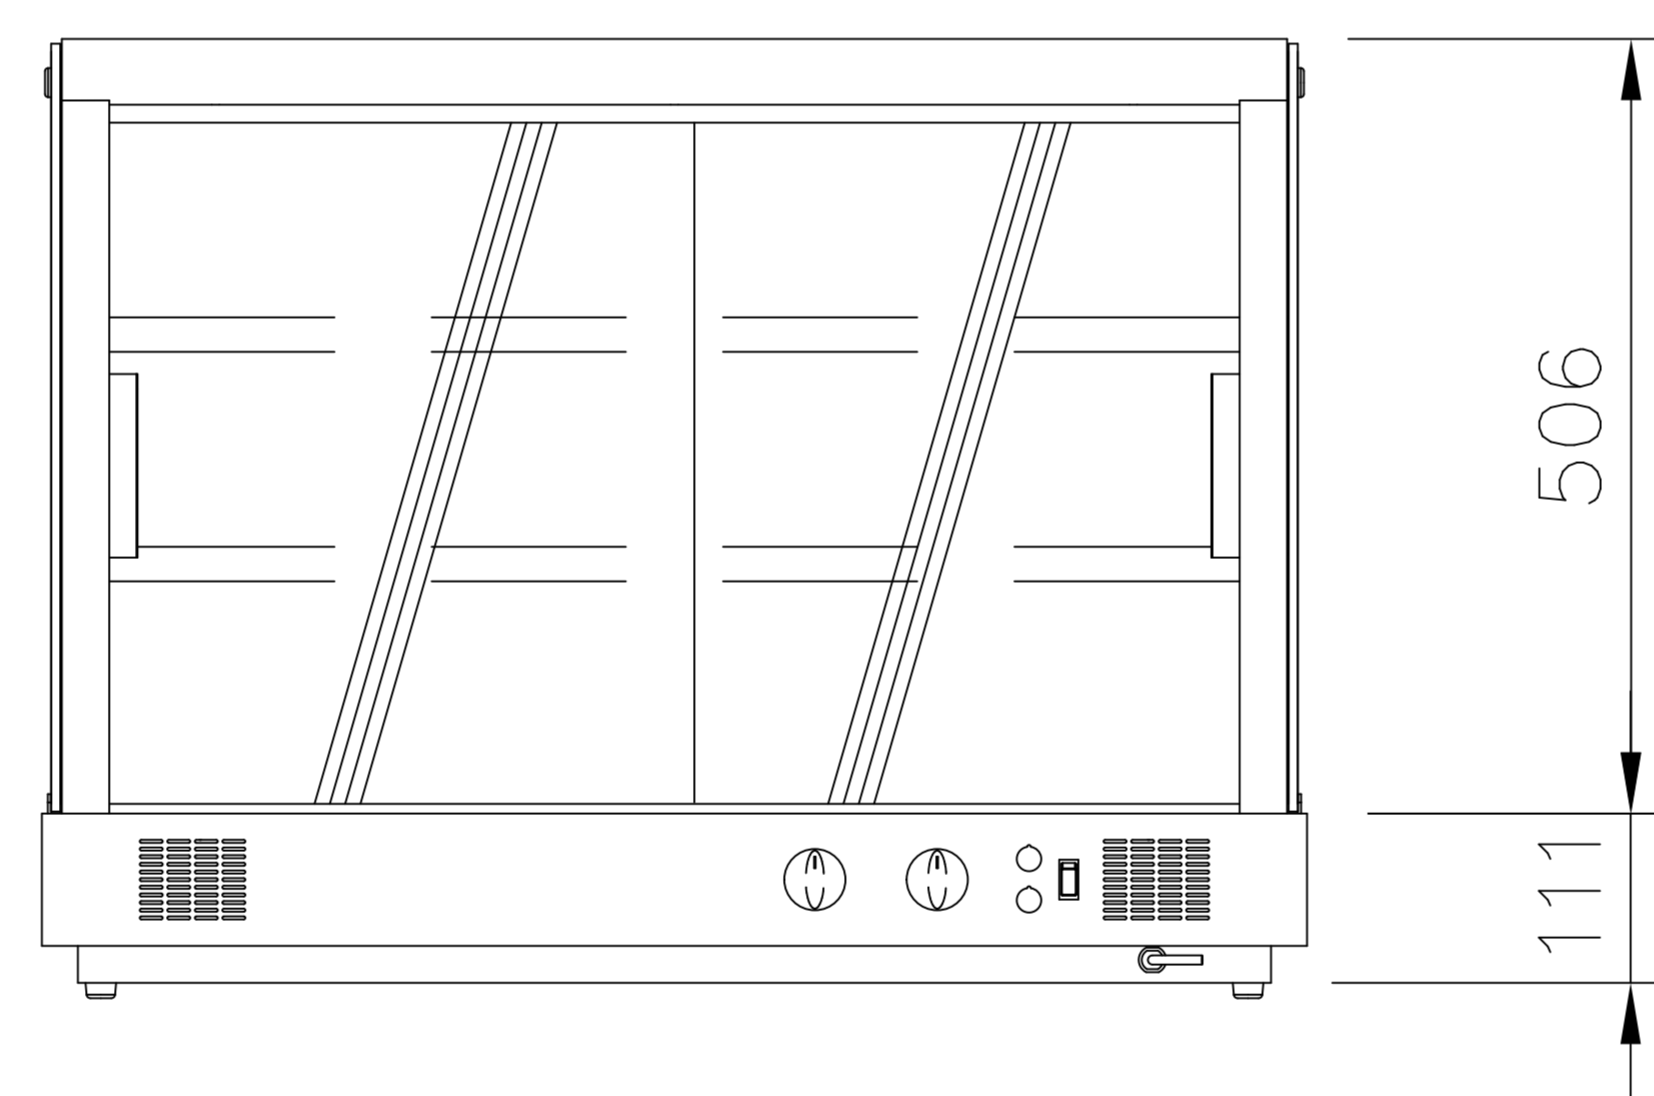

REAR SLIDING DOORS

REAR ELEVATION

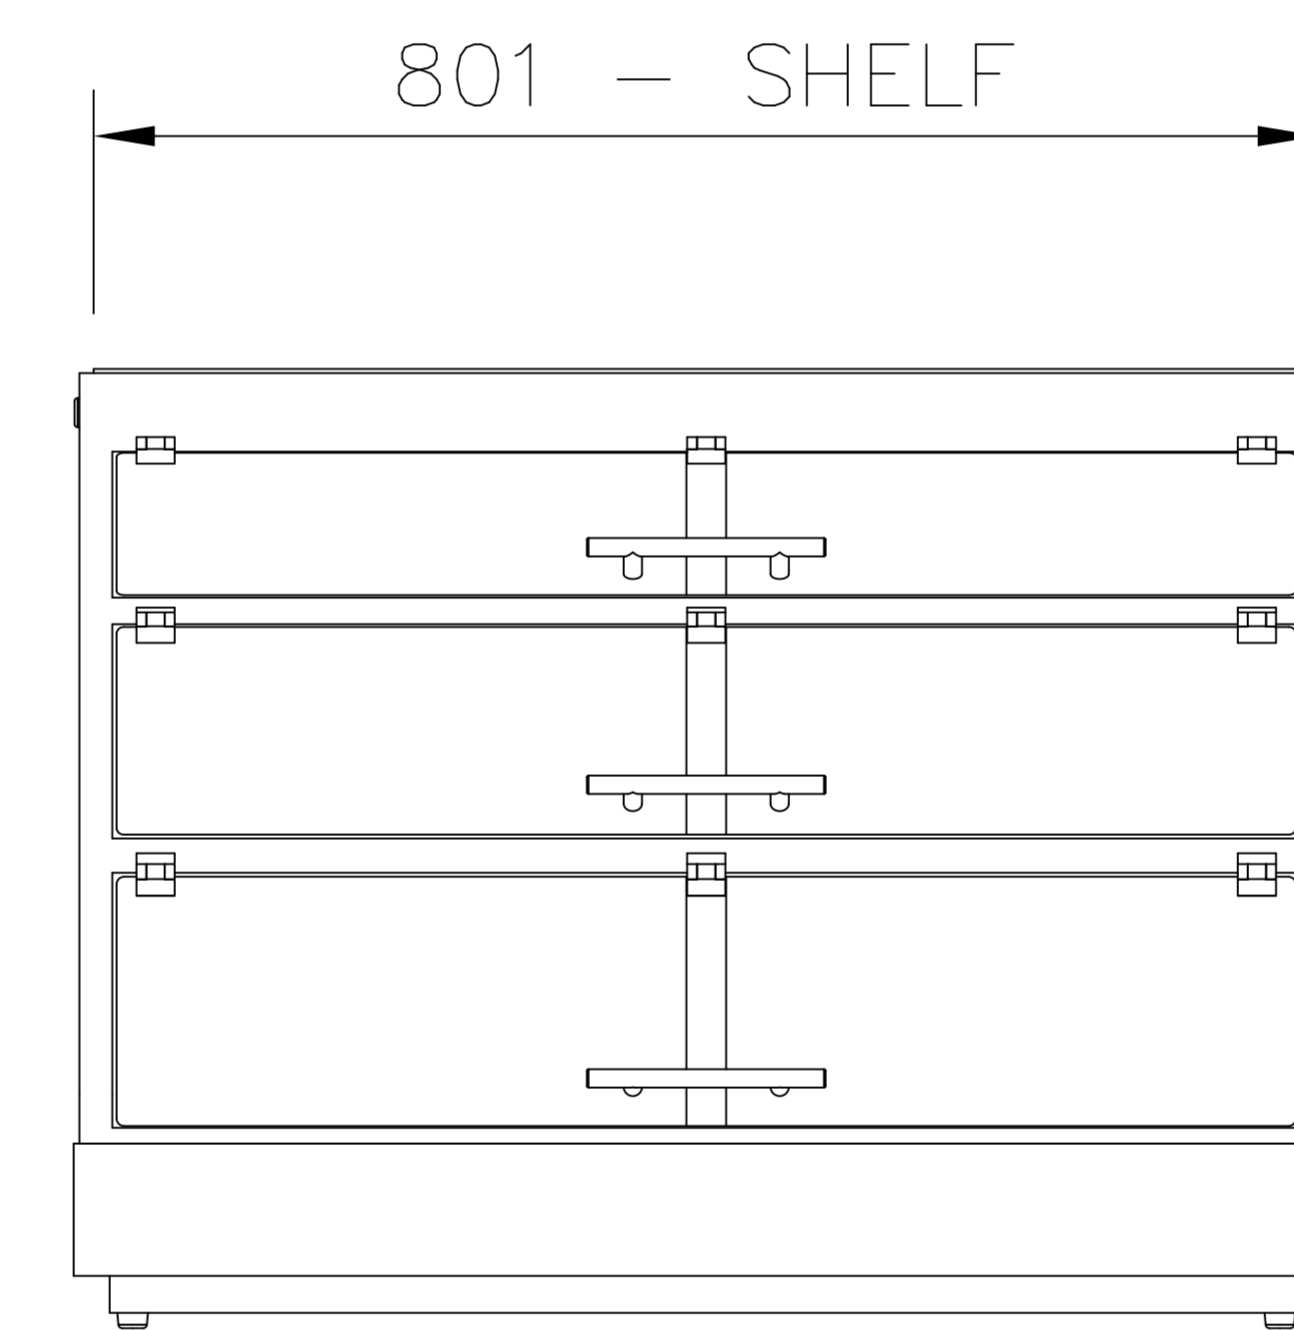

LIFT UP FLAPS

FRONT ELEVATION

DISPLAY SUPPLIED WITH 1500mm LEAD & PLUGTOP

PRODUCT RANGE: COUNTERTOP VISION
 DESC.: HEATED ENCLOSED SELF HELP
 COUNTERTOP DISPLAY

counterline

RANDES RD, KNOWSLEY BUSINESS PARK, MERSEYSIDE L34 9HZ.

Tel: 0151 548 2211

Fax: 0151 549 2179

ELECTRICAL INFO: 13A, 230V, 1.1kW


OPTION:

WEIGHT: 60Kg

ID CODE: VOHCT2

ISSUE:

1

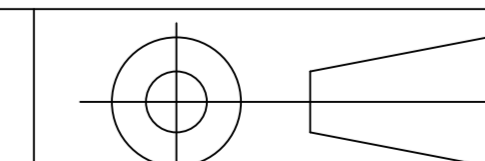

SCALE: 1:20 @ A4