

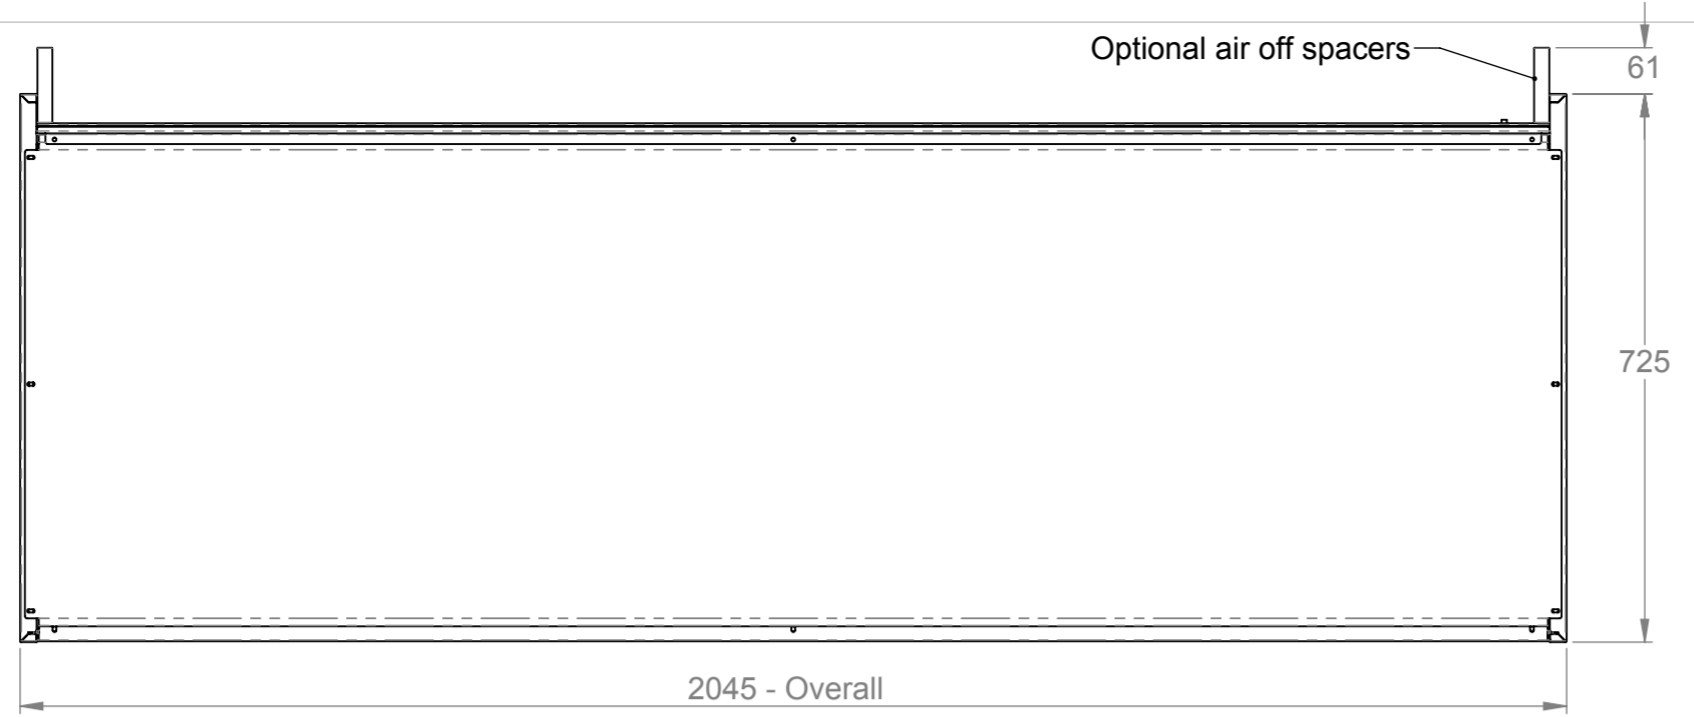


3rd Angle Projection. 

This drawing and the information properties contained there on is the property of Counterline Ltd and must not be copied or issued to a third party without the prior consent of Counterline Ltd.

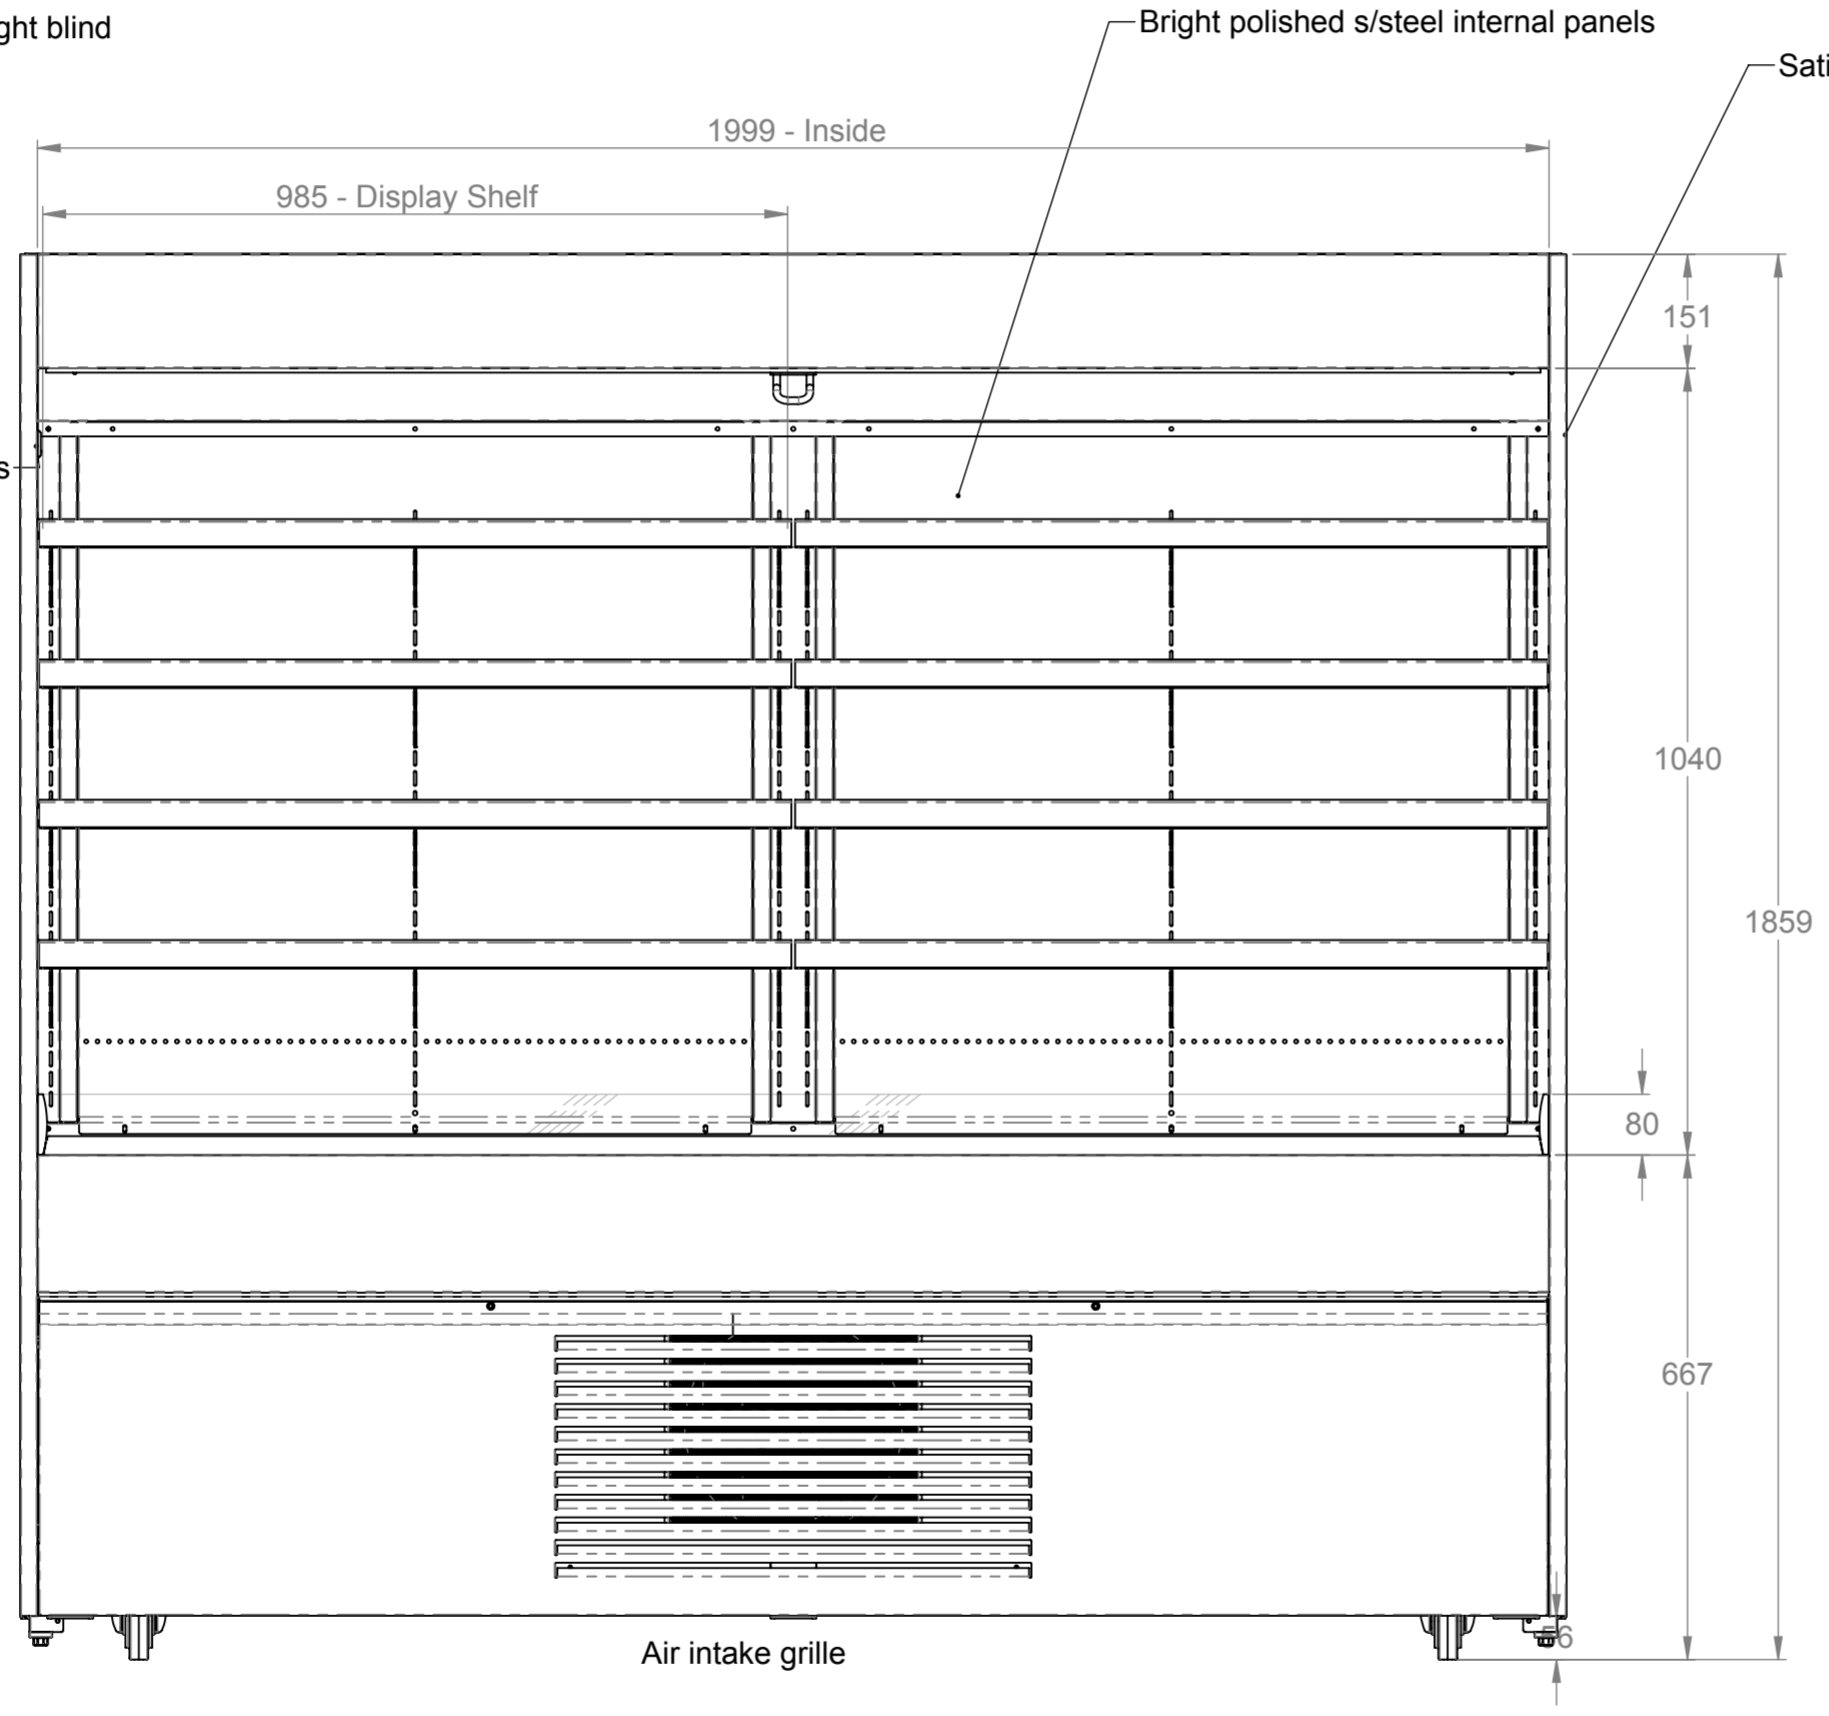


Plan

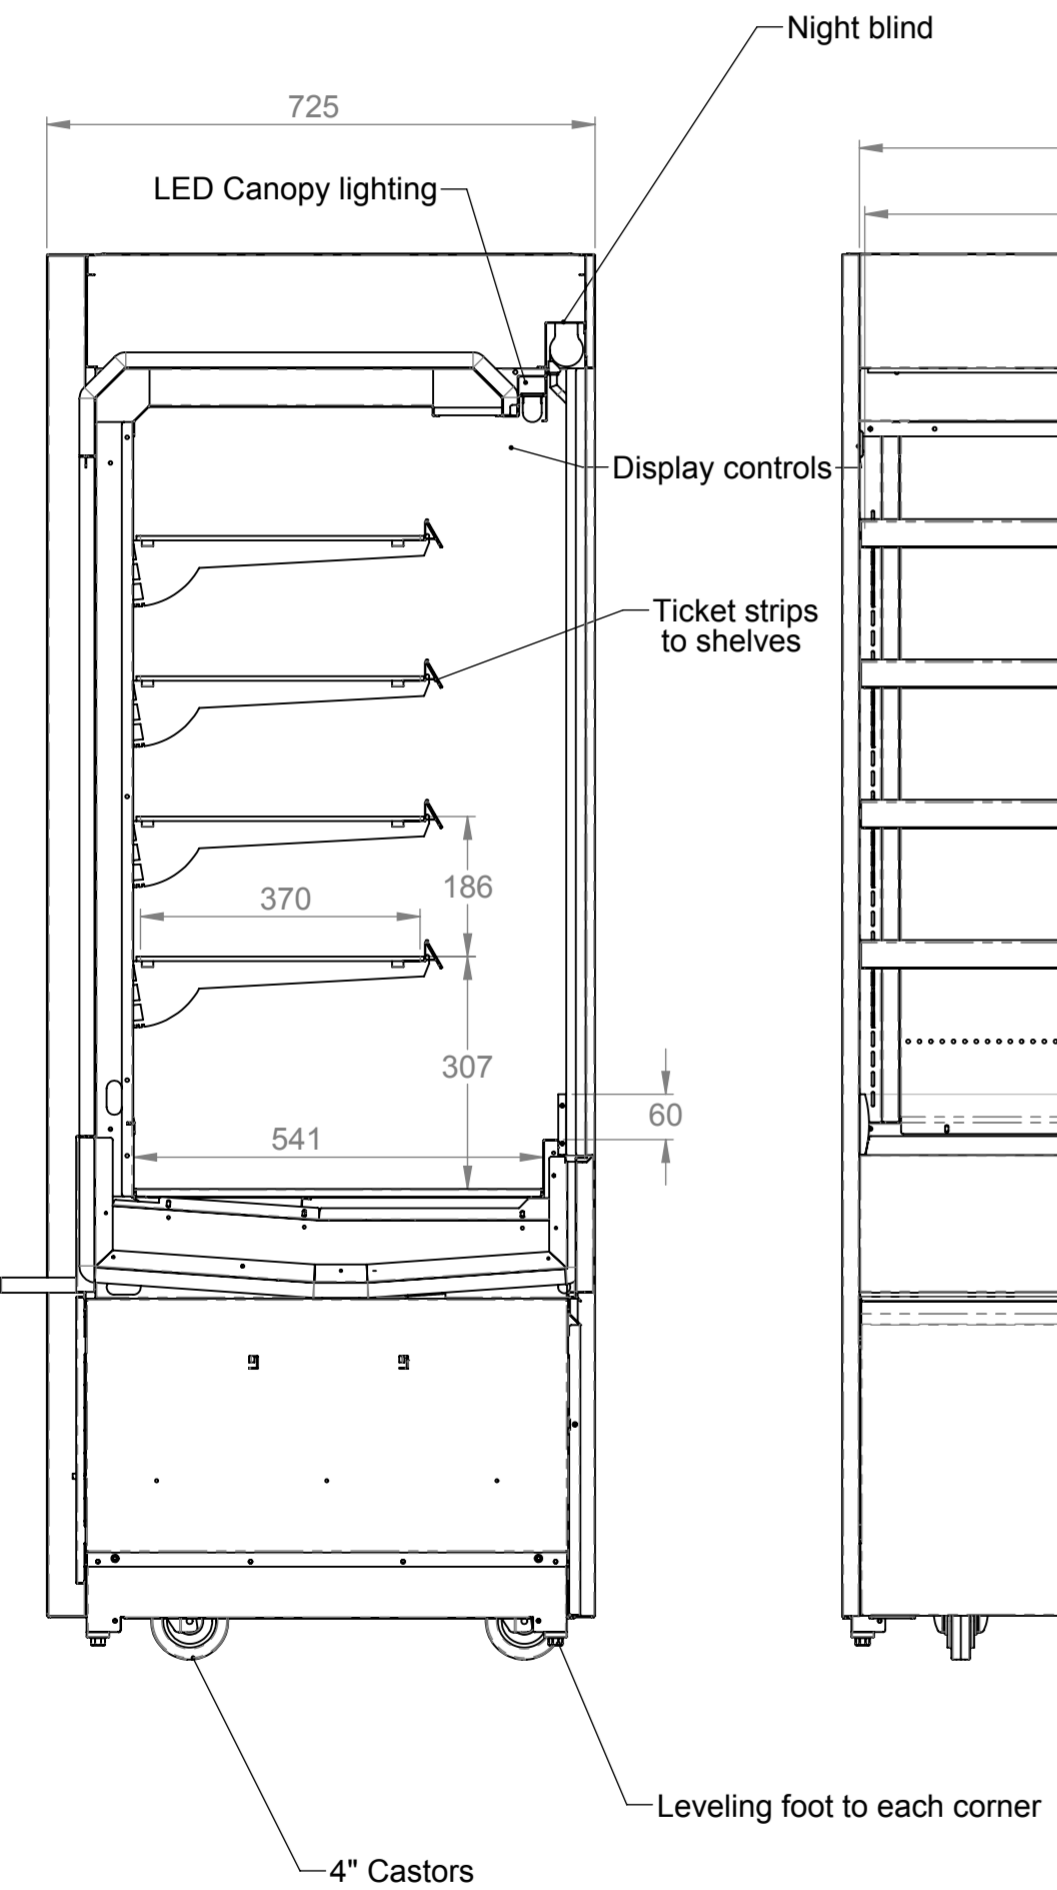

Satin polished s/steel front & end panels

Front elevation

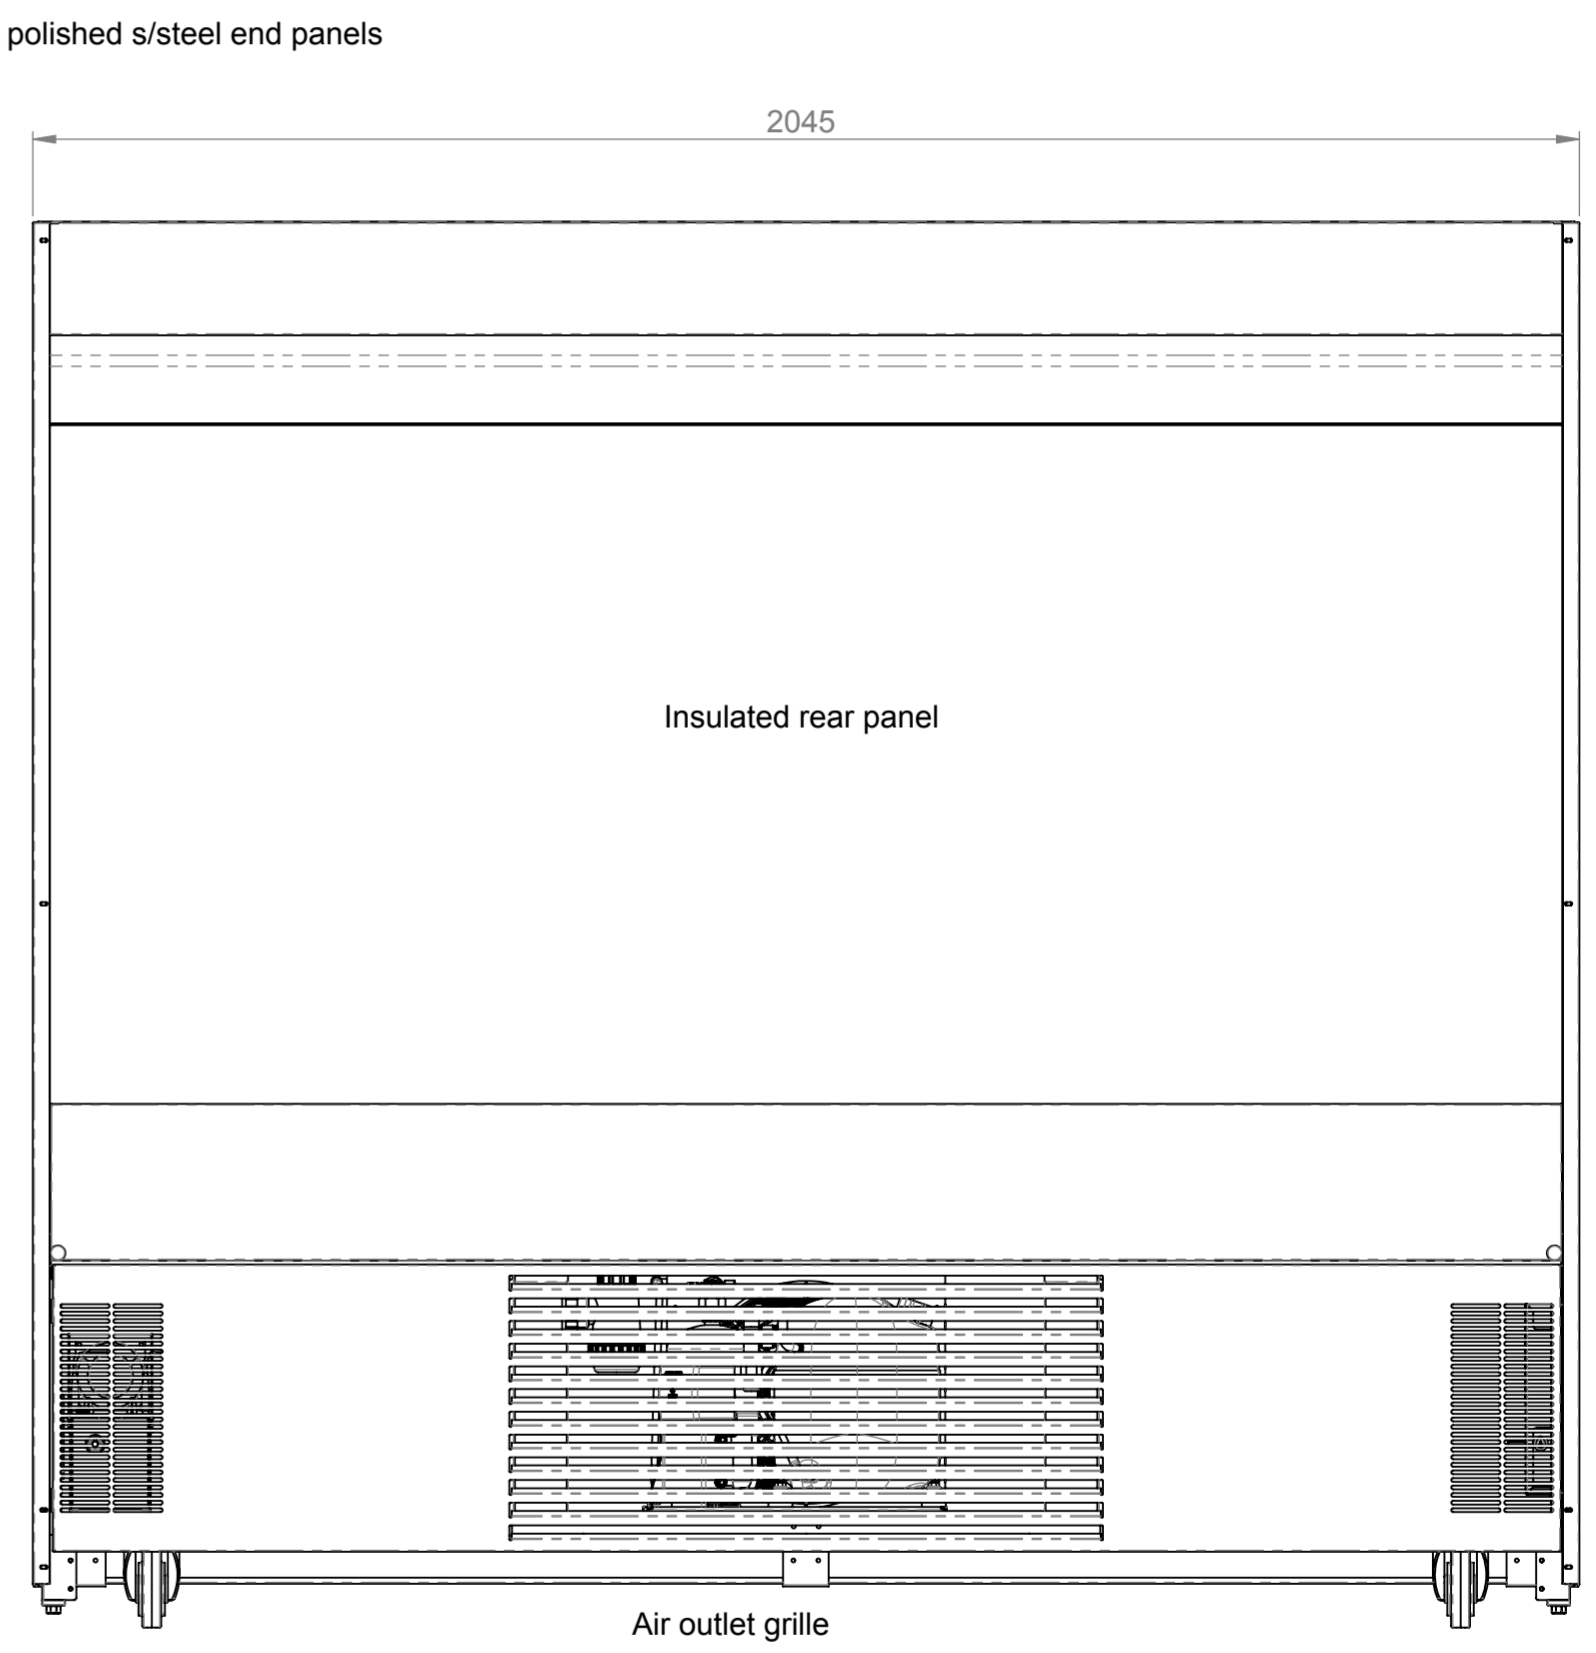


Insulated rear panel

Rear elevation

ELECTRICAL SPEC - 13A, 230V, 2.7Kw
Via 13 Amp plugtop on 2.5 Metre lead
Weight - 250 Kg Approx

Assembly No - CHCMD20-NB

Issue	Date	Description
 Randles Rd, Knowsley Business Park, Merseyside L34 9HZ. Tel: 0151 548 2211 Fax: 0151 549 2179		
Title: Chilled Multi Tier 2000		
Drg No :	Issue:	Date: 19/07/2017
17-212--A		Scale: 1:10 @ A2
Drn by: G Burgess	All dims in MM	Chk'd: Date: