
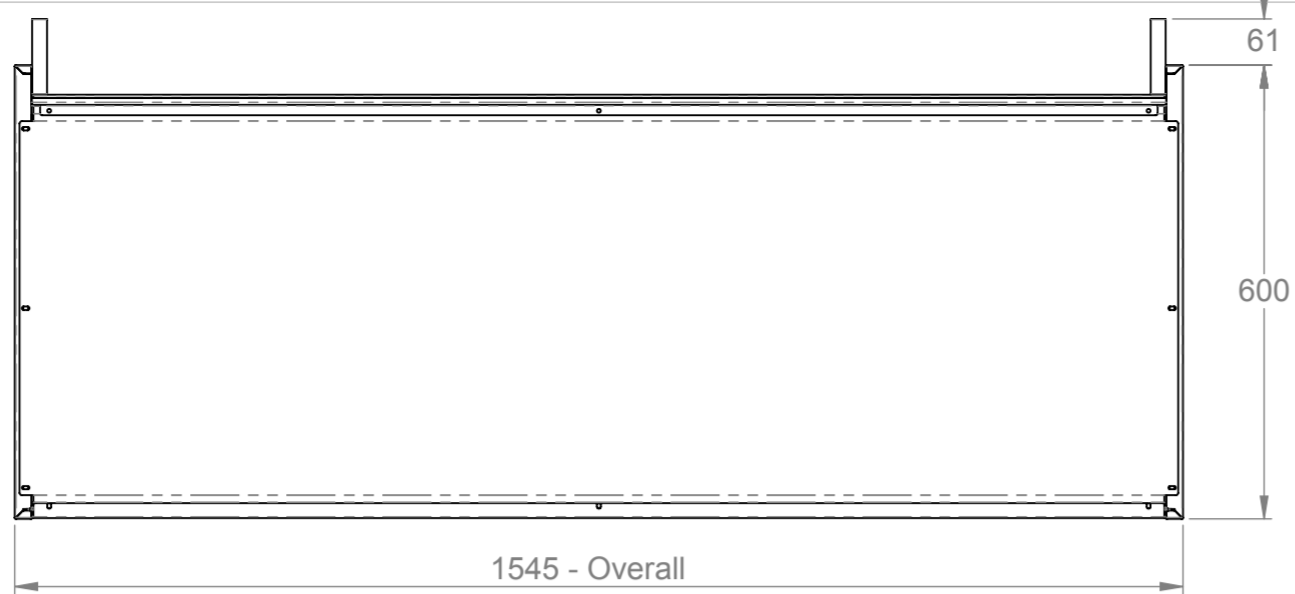
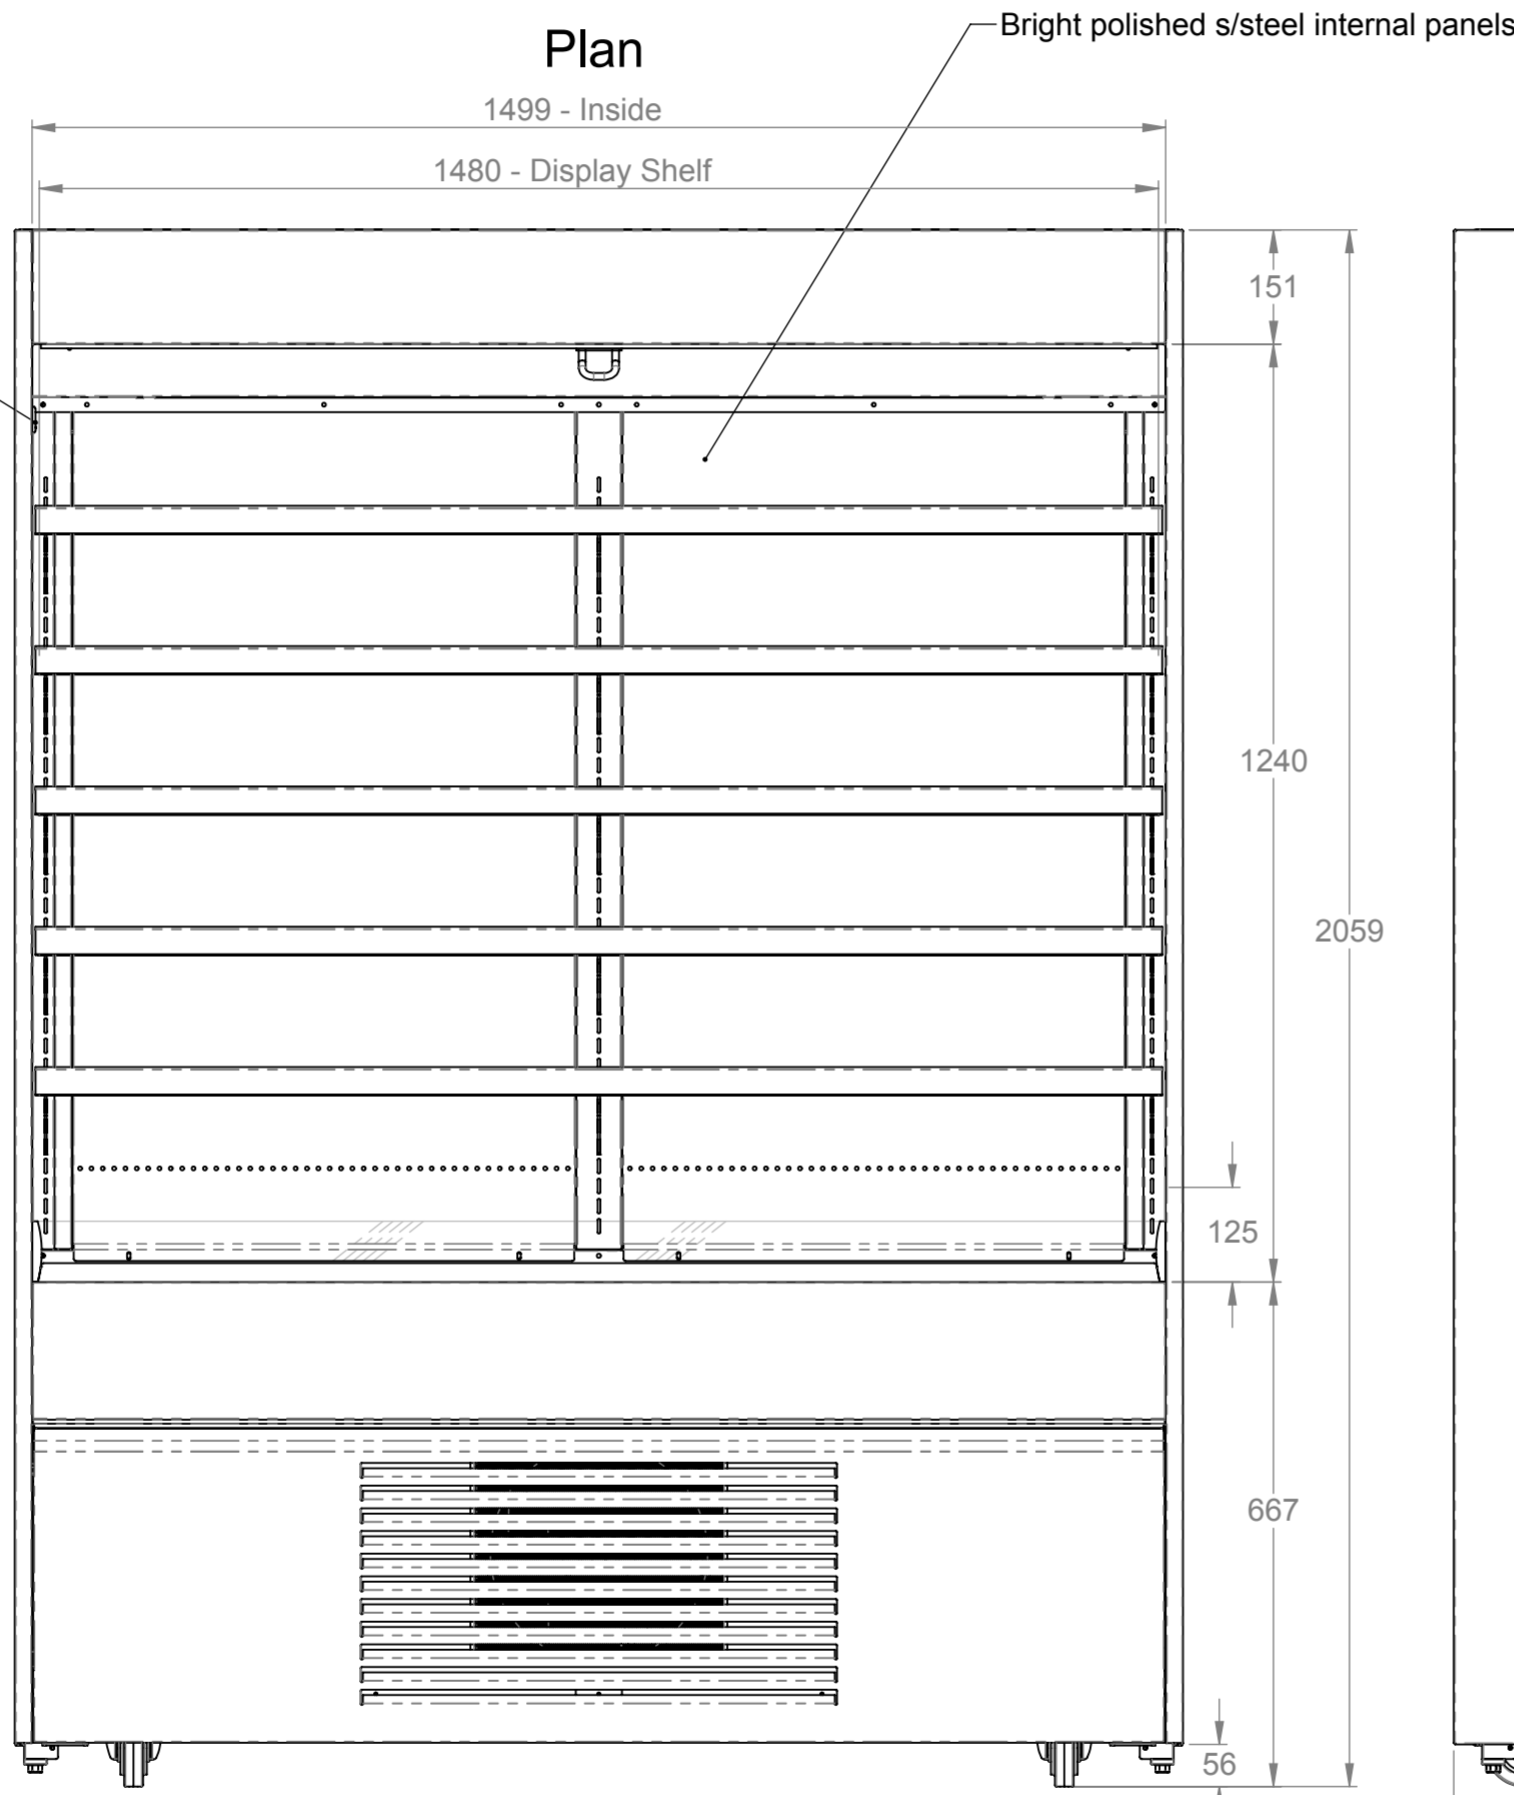


3rd Angle Projection. 


This drawing and the information properties contained there on is the property of Counterline Ltd and must not be copied or issued to a third party without the prior consent of Counterline Ltd.




**Plan**




**Front elevation**

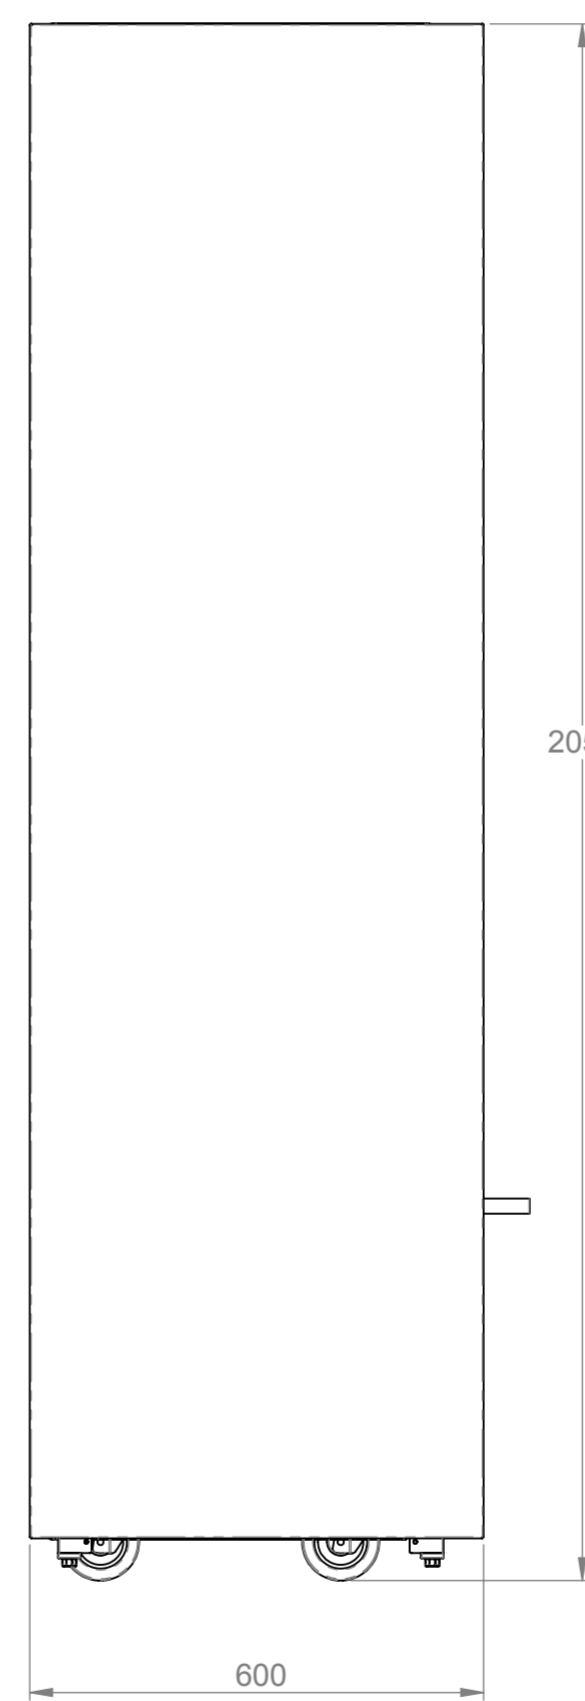

**End elevation**

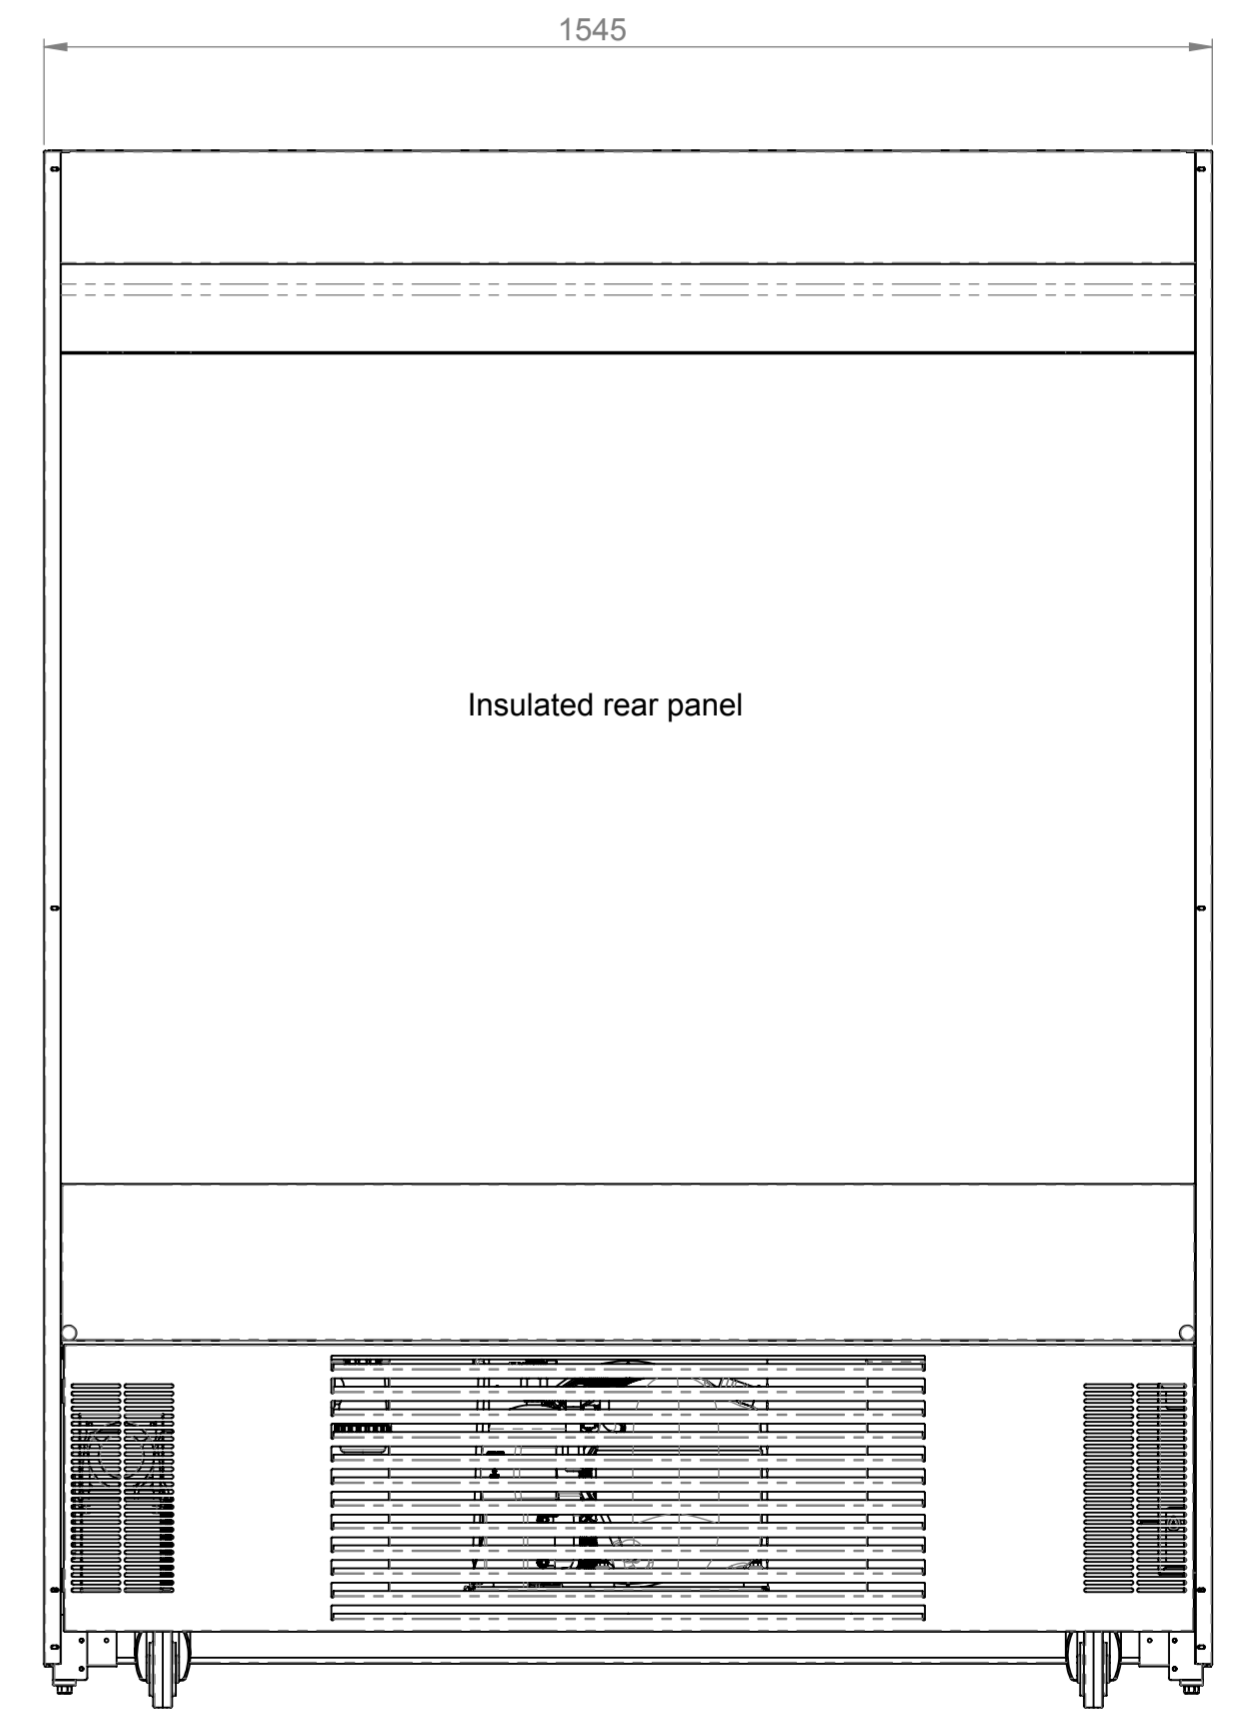

**Rear elevation**

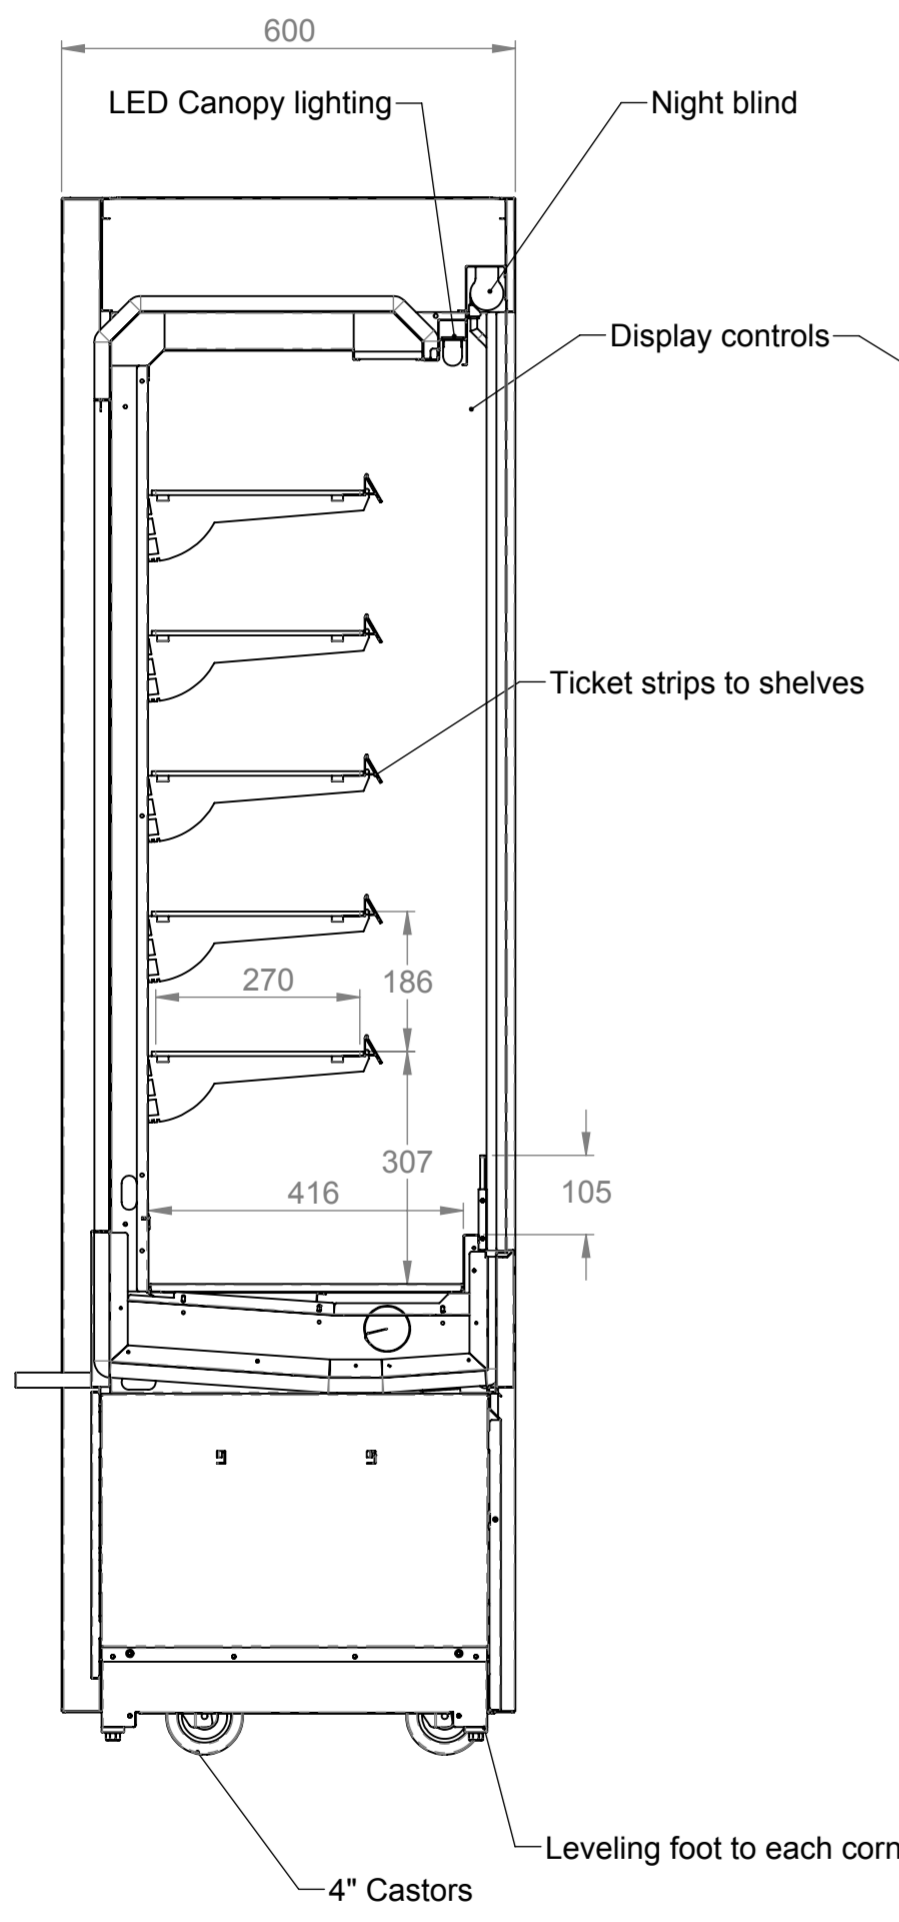

**ELECTRICAL SPEC - 13A, 230V, 2.7KW**  
Via 13 Amp plugtop on 2.5 Metre lead  
Weight - 200 Kg Approx

**Assembly No - CHCNTMD15-NB**

Issue	Date	Description
 Randles Rd, Knowsley Business Park, Merseyside L34 9HZ. Tel: 0151 548 2211 Fax: 0151 549 2179		
Title: <b>Chilled Multi Tier Narrow 1500 Tall</b>		
Drg No :	Issue:	Date: 27/06/2017
<b>17-176--A</b>		Scale: 1:10 @ A2
		Chk'd:
Drn by: G Burgess	All dims in MM	Date: