

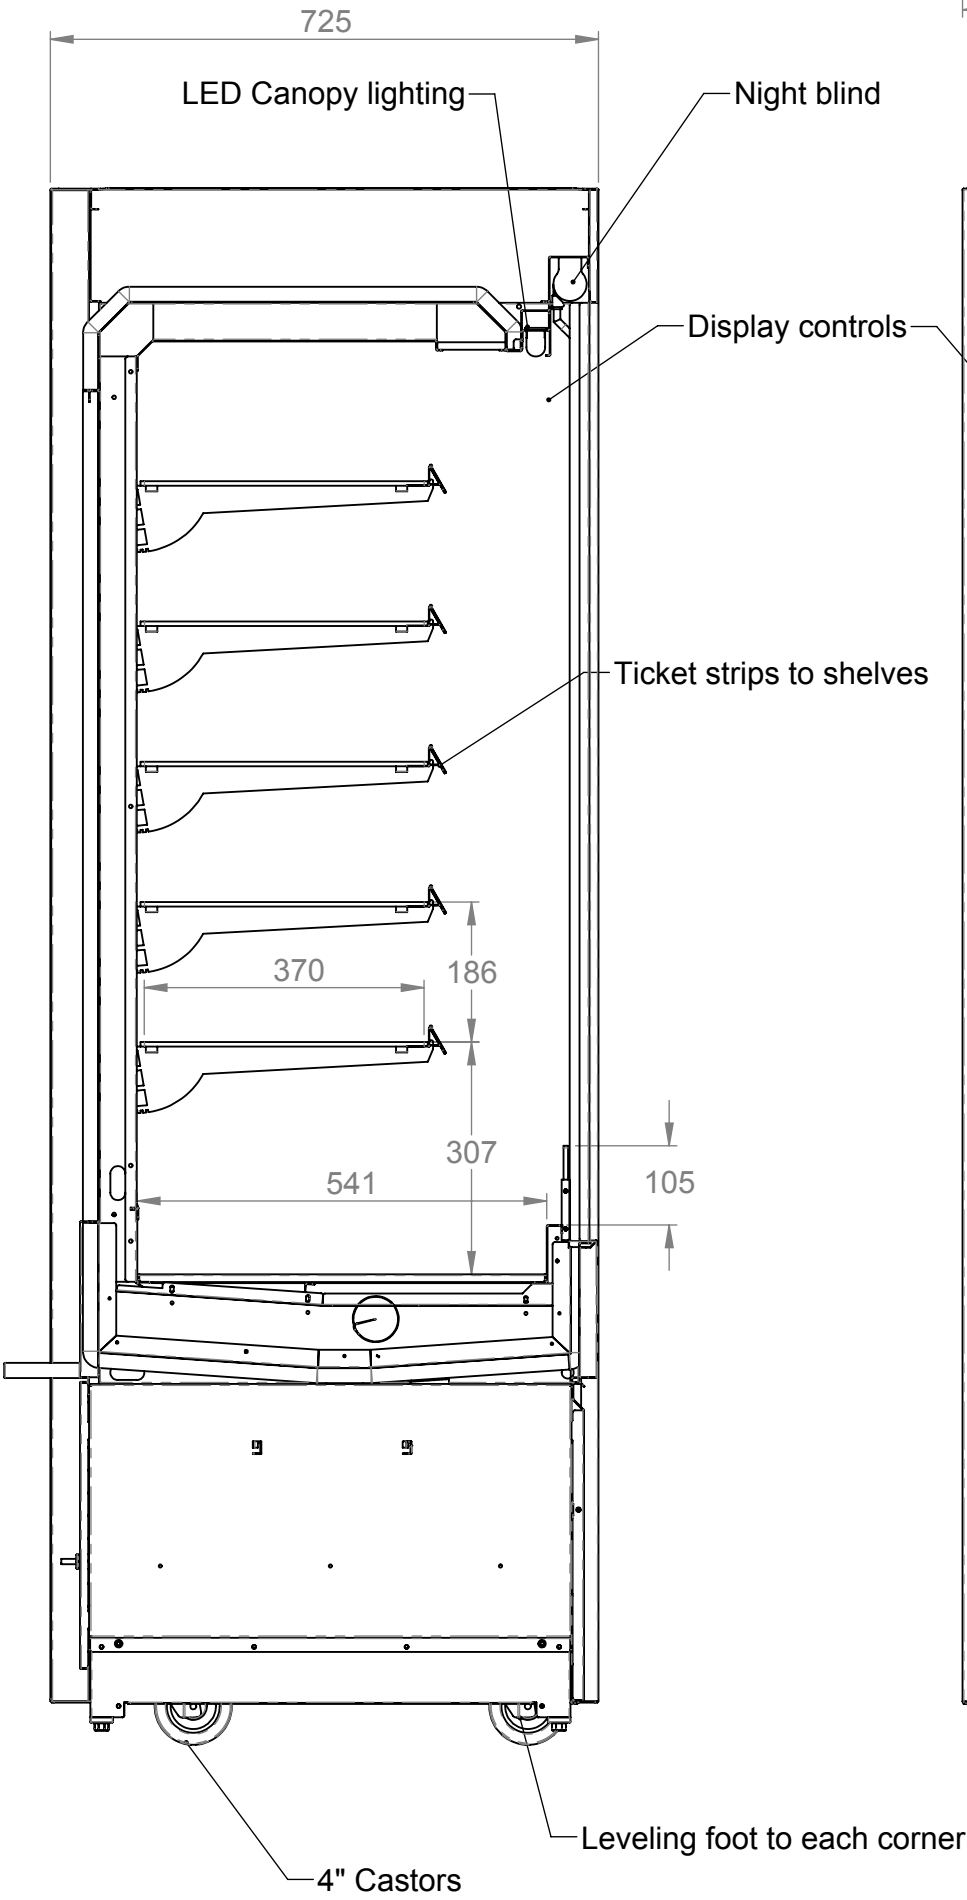




Plan

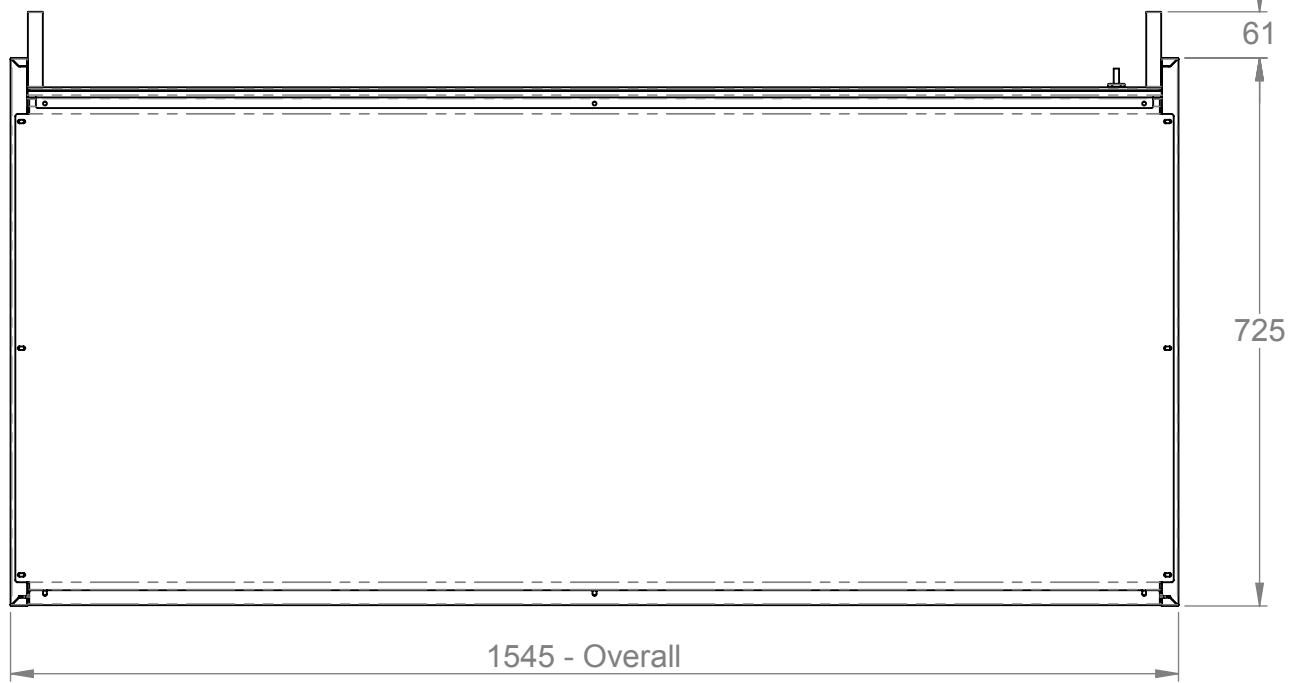

Front elevation

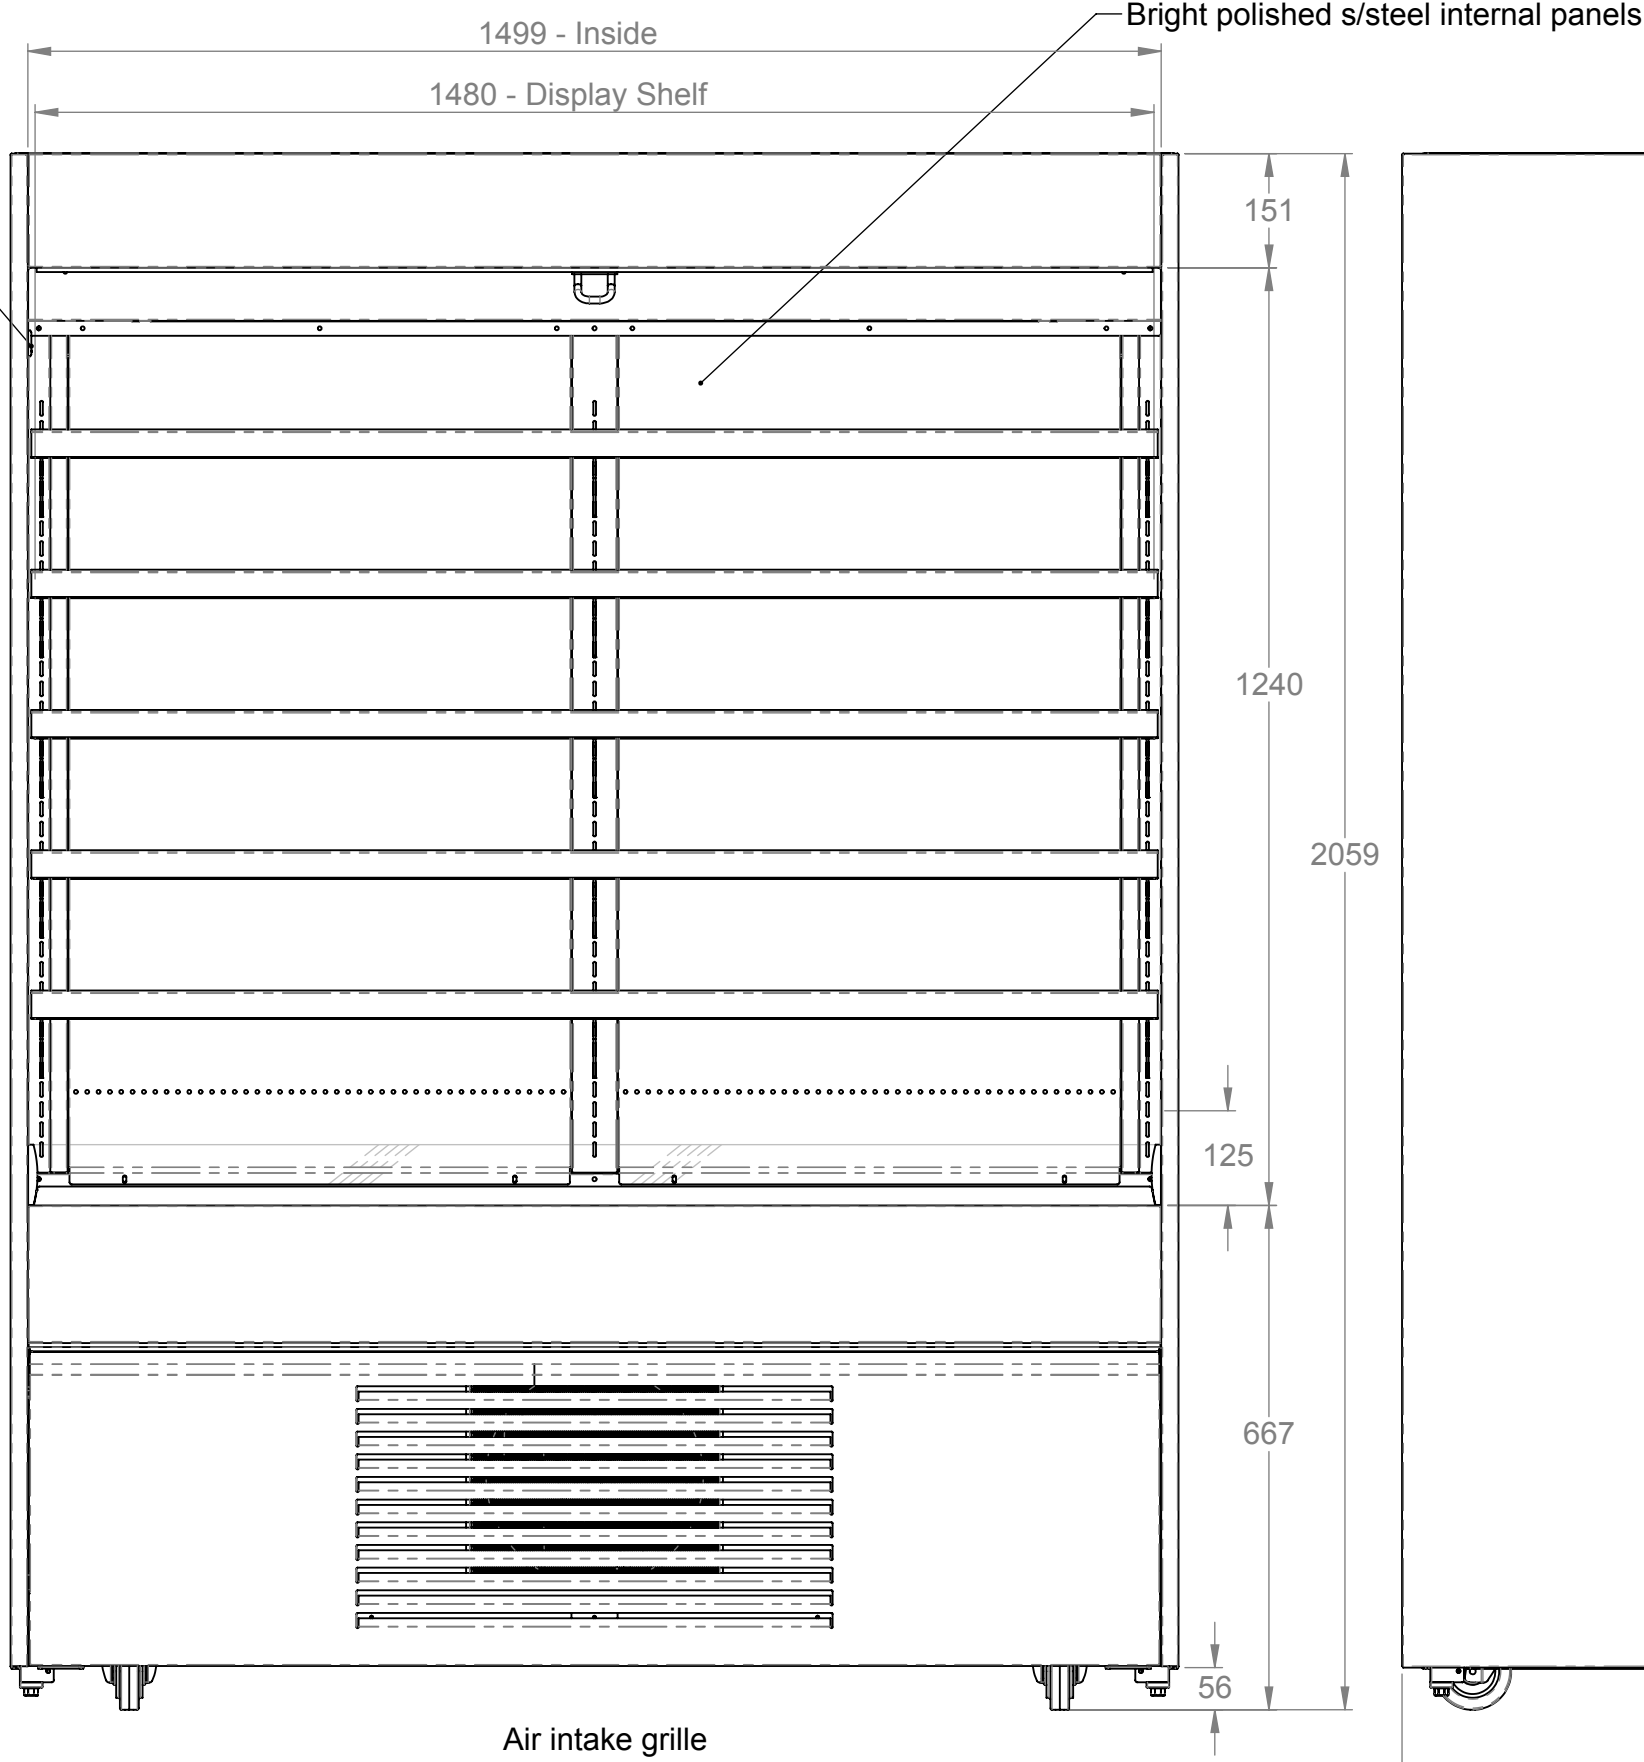


End elevation

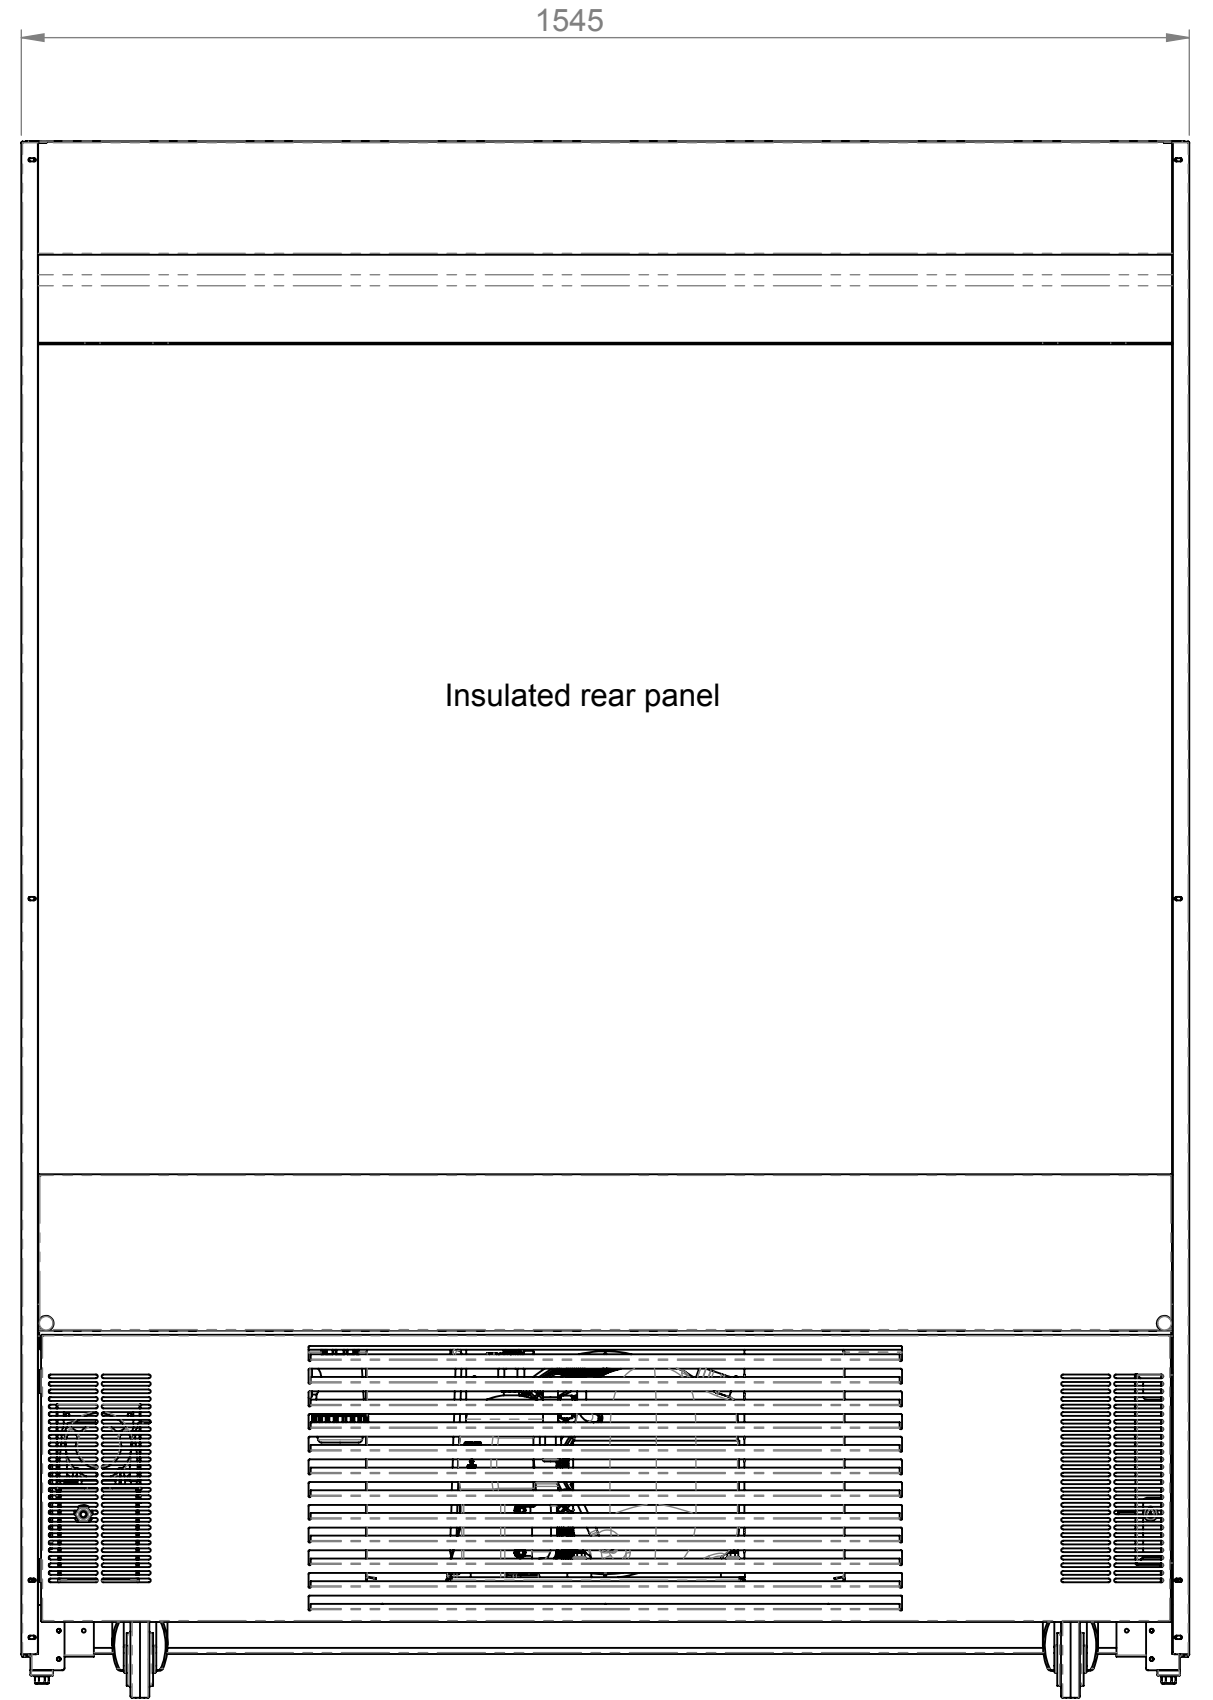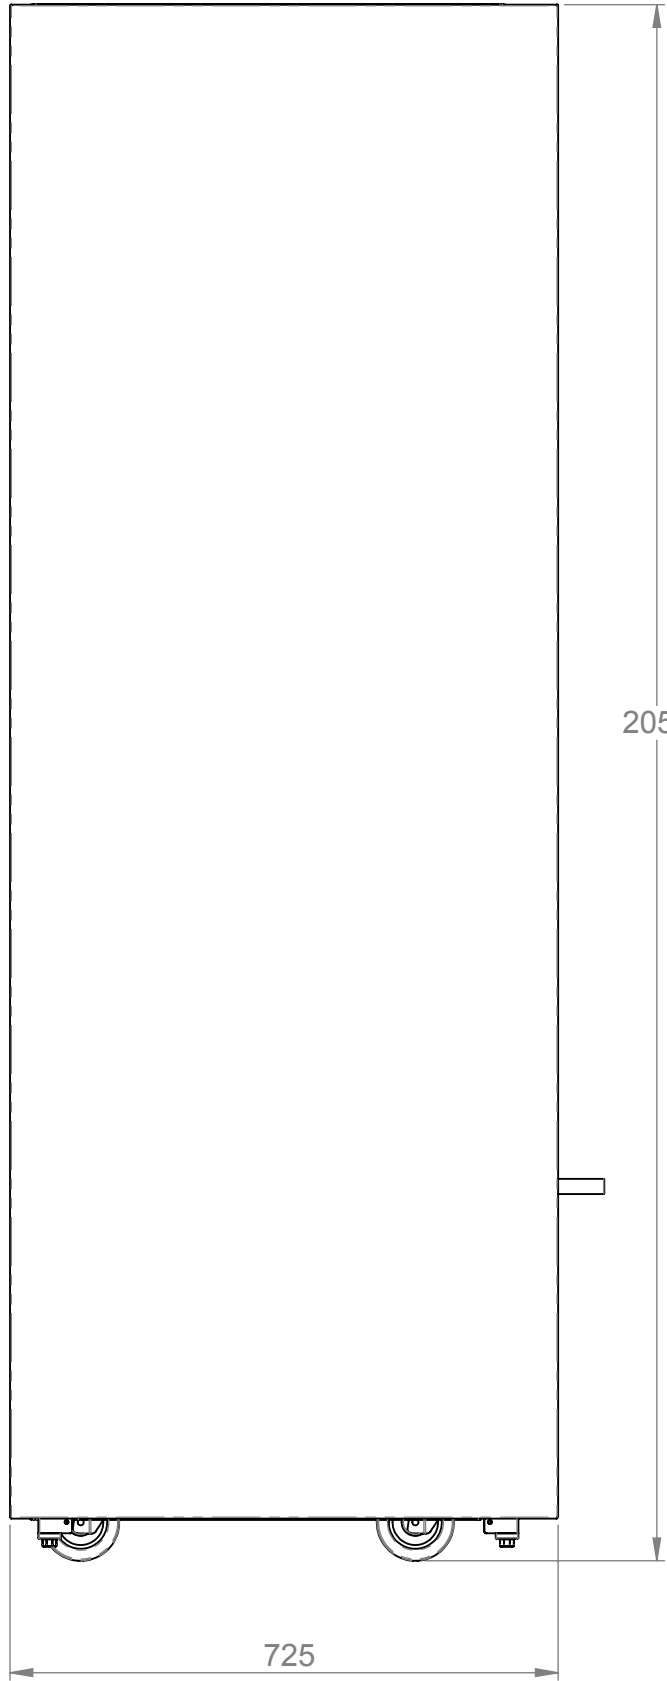

Rear elevation

ELECTRICAL SPEC - 13A, 230V, 2.7KW  
Via 13 Amp plugtop on 2.5 Metre lead  
Weight - 200 Kg Approx

Assembly No - CHCTMD15-NB

Issue	Date	Description
<div><p>Randles Rd, Knowsley Business Park, Merseyside L34 9HZ. Tel: 0151 548 2211 Fax: 0151 549 2179</p></div>		
Title: Chilled Multi Tier Tall 1500		
Drg No :		Issue: Date: 28/06/2017
17-180--A		Scale: 1:10 @ A2
Drn by: G Burgess		Chk'd: Date:
All dims in MM		