




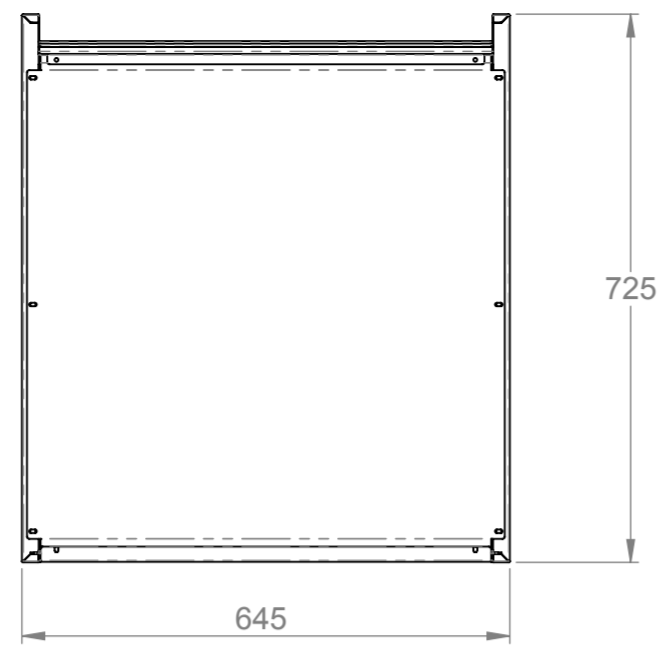


This drawing and the information properties contained there on is the property of Counterline Ltd and must not be copied or issued to a third party without the prior consent of Counterline Ltd.

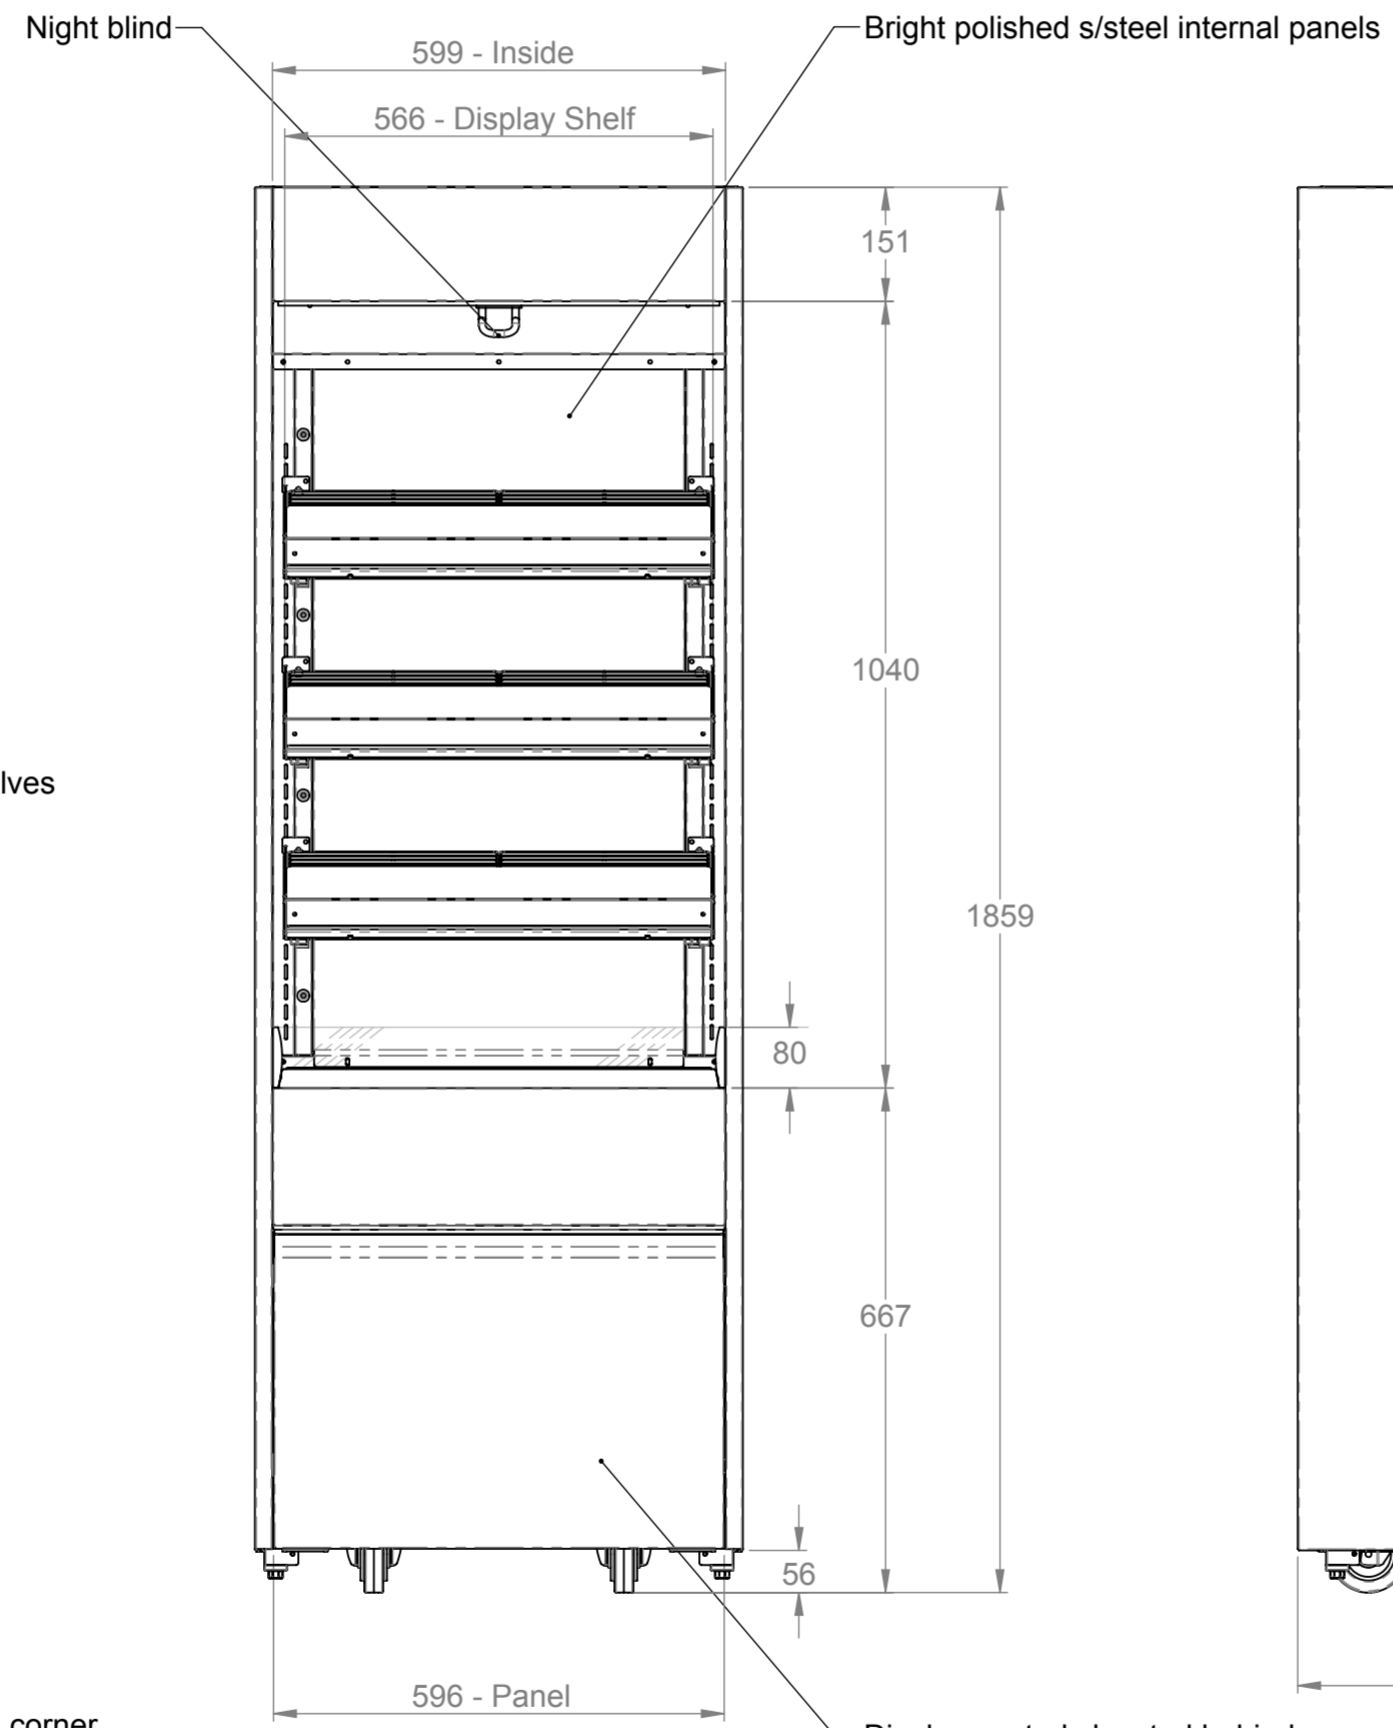


Plan

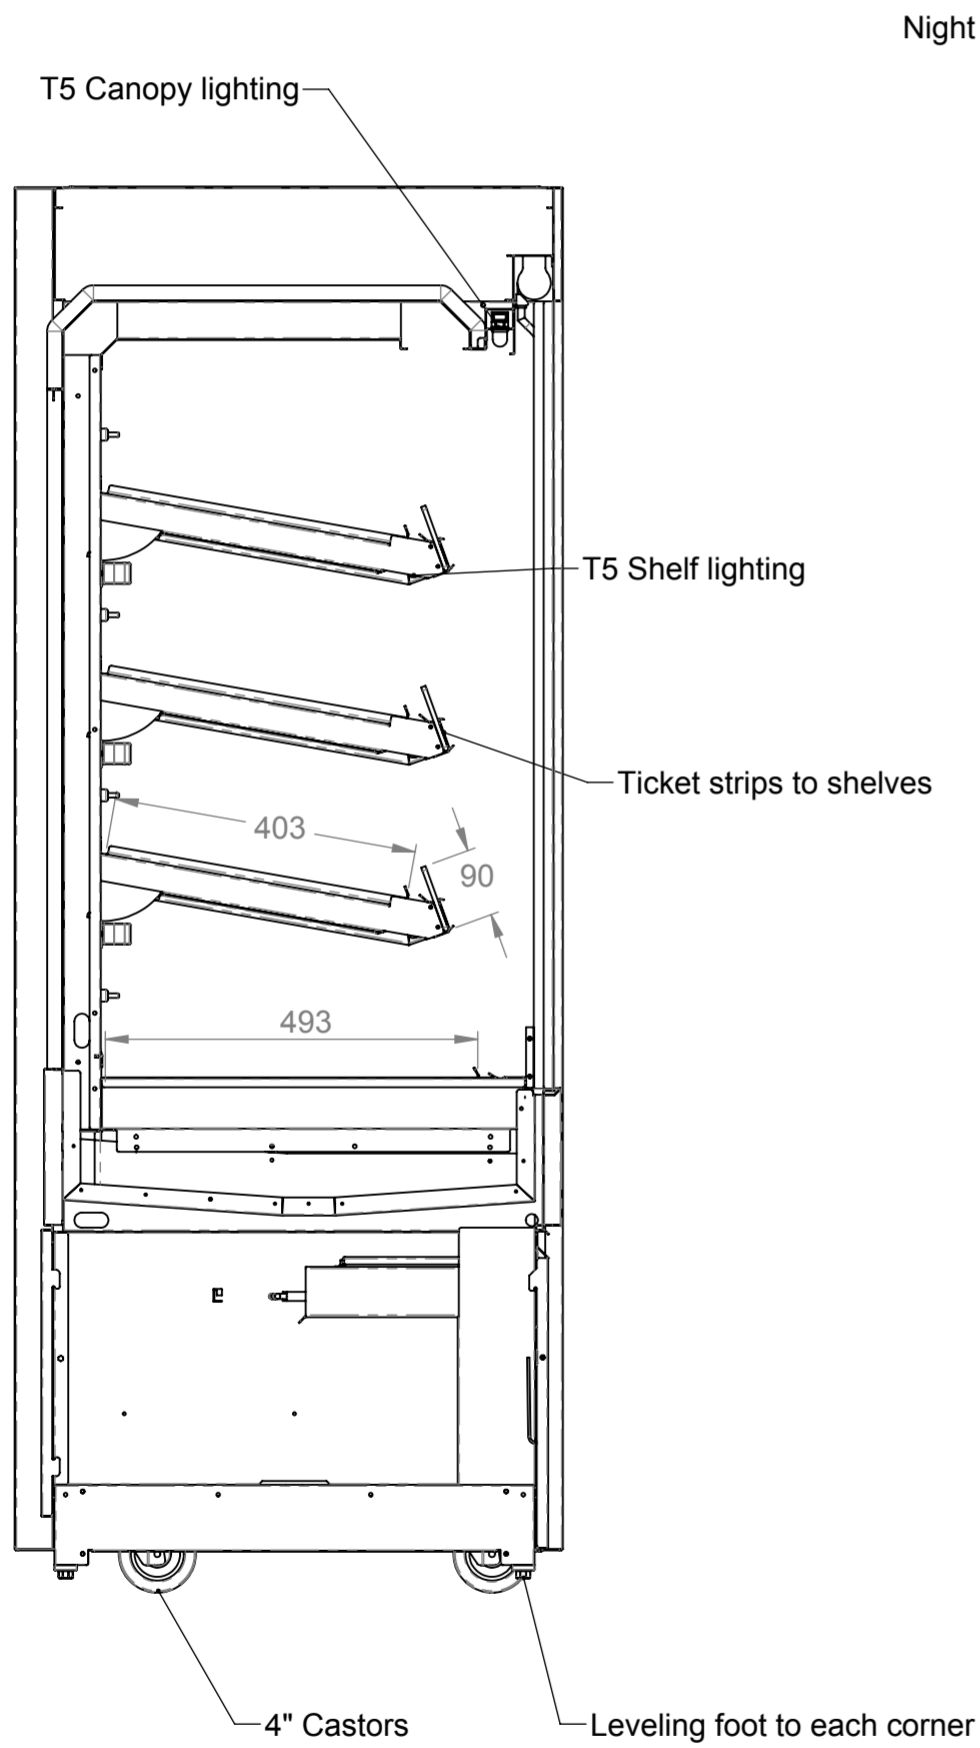

Satin polished s/steel front & end panels  
Front elevation

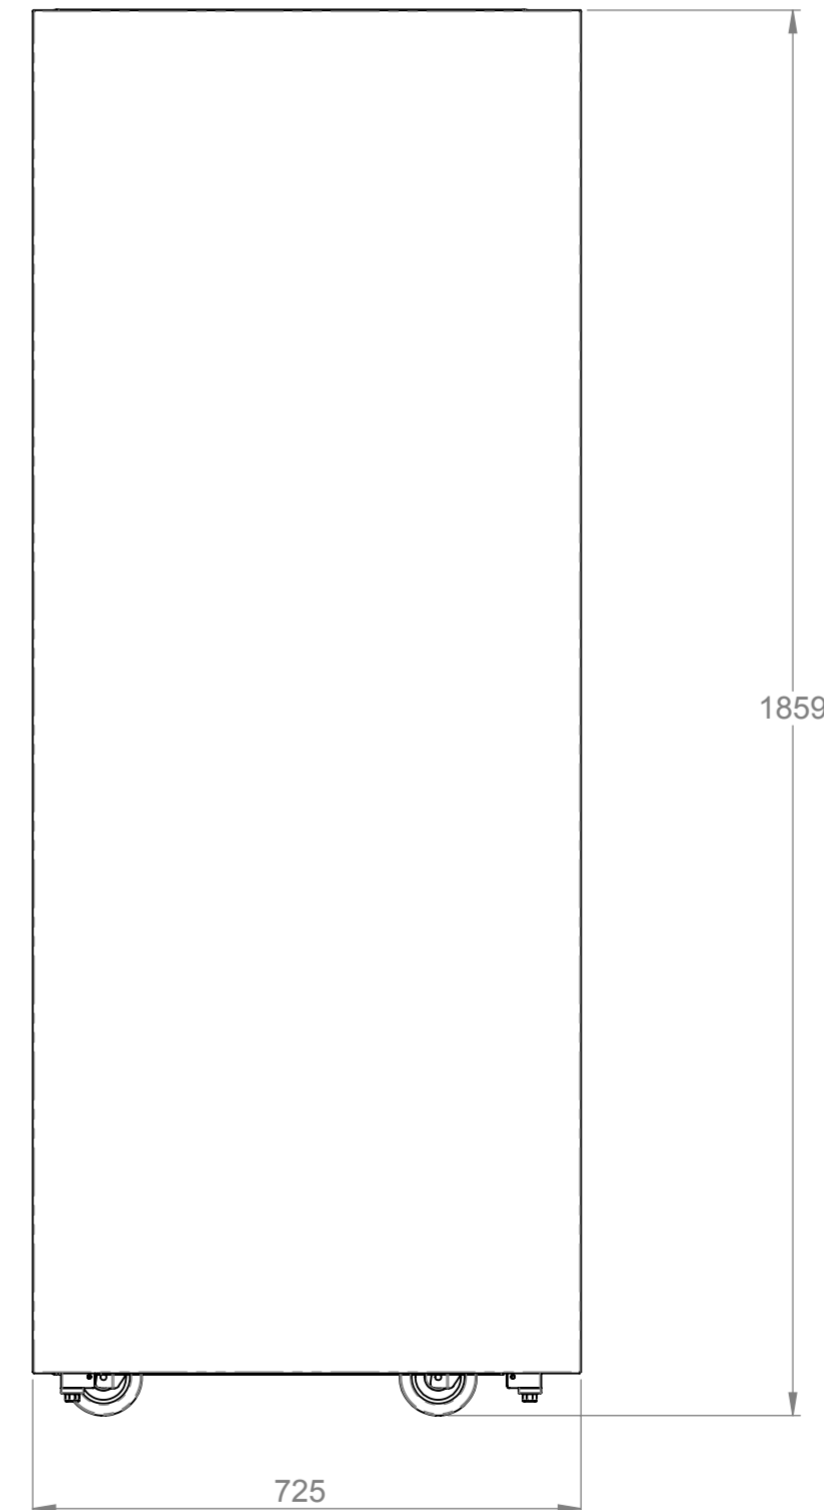

End elevation

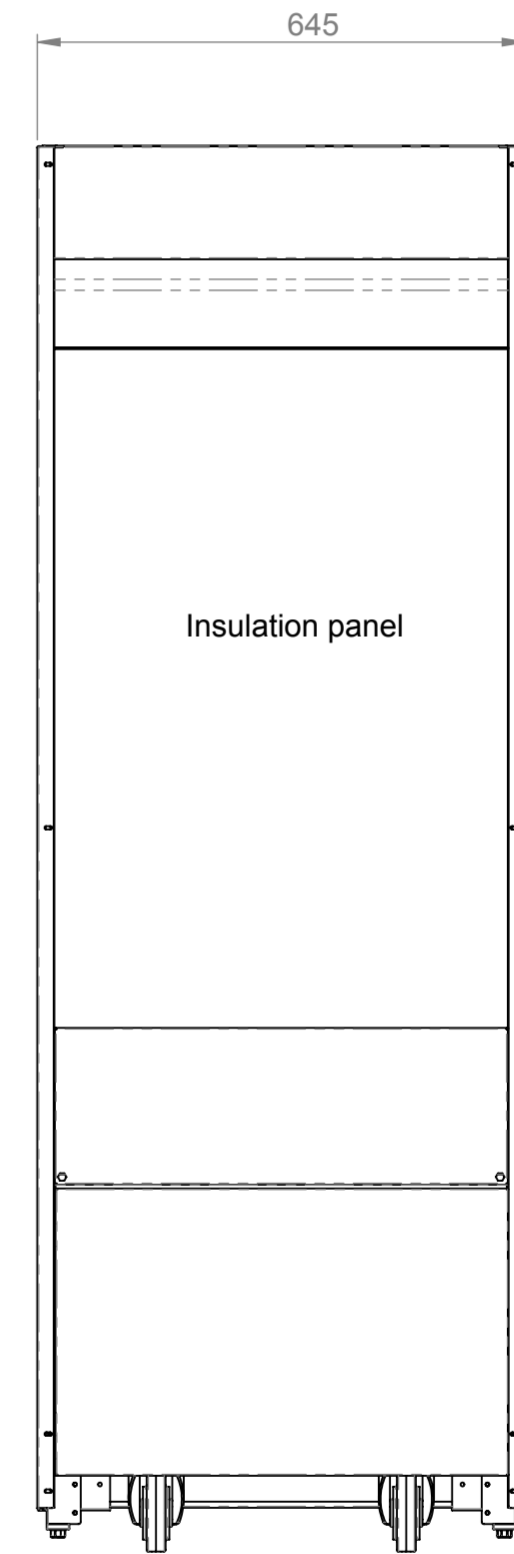

Rear elevation

ELECTRICAL SPEC - 13A, 230V,  
(min 1.5Kw - max 3Kw)  
Via 13 Amp plugtop on 2.5 Metre lead  
Weight - 200 Kg Approx

**Assembly No - HHCMD06-NB**

Issue	Date	Description
 Randles Rd, Knowsley Business Park, Merseyside L34 9HZ. Tel: 0151 548 2211 Fax: 0151 549 2179		
Title: <b>Heated Multi Tier Tall 600</b>		
Drg No :	Issue:	Date: 15/05/2017
<b>17-013--B</b>		Scale: 1:10 @ A2
		Chk'd:
Drn by: G Burgess	All dims in MM	Date: