





This drawing and the information properties contained there on is the property of Counterline Ltd and must not be copied or issued to a third party without the prior consent of Counterline Ltd.

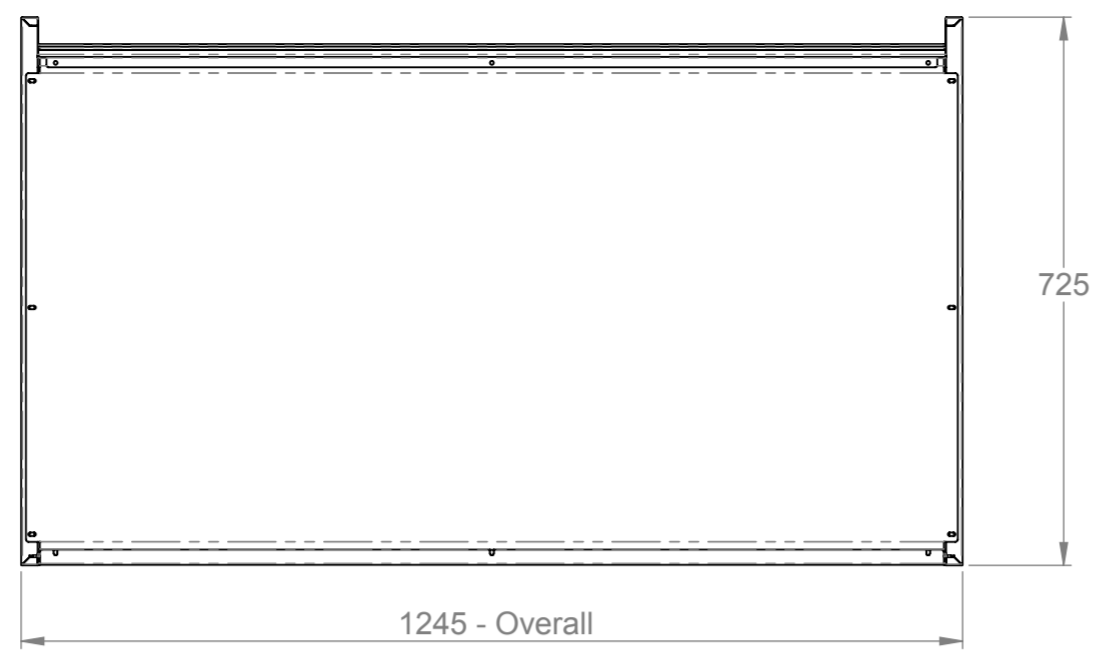


1245 - Overall

725


Plan

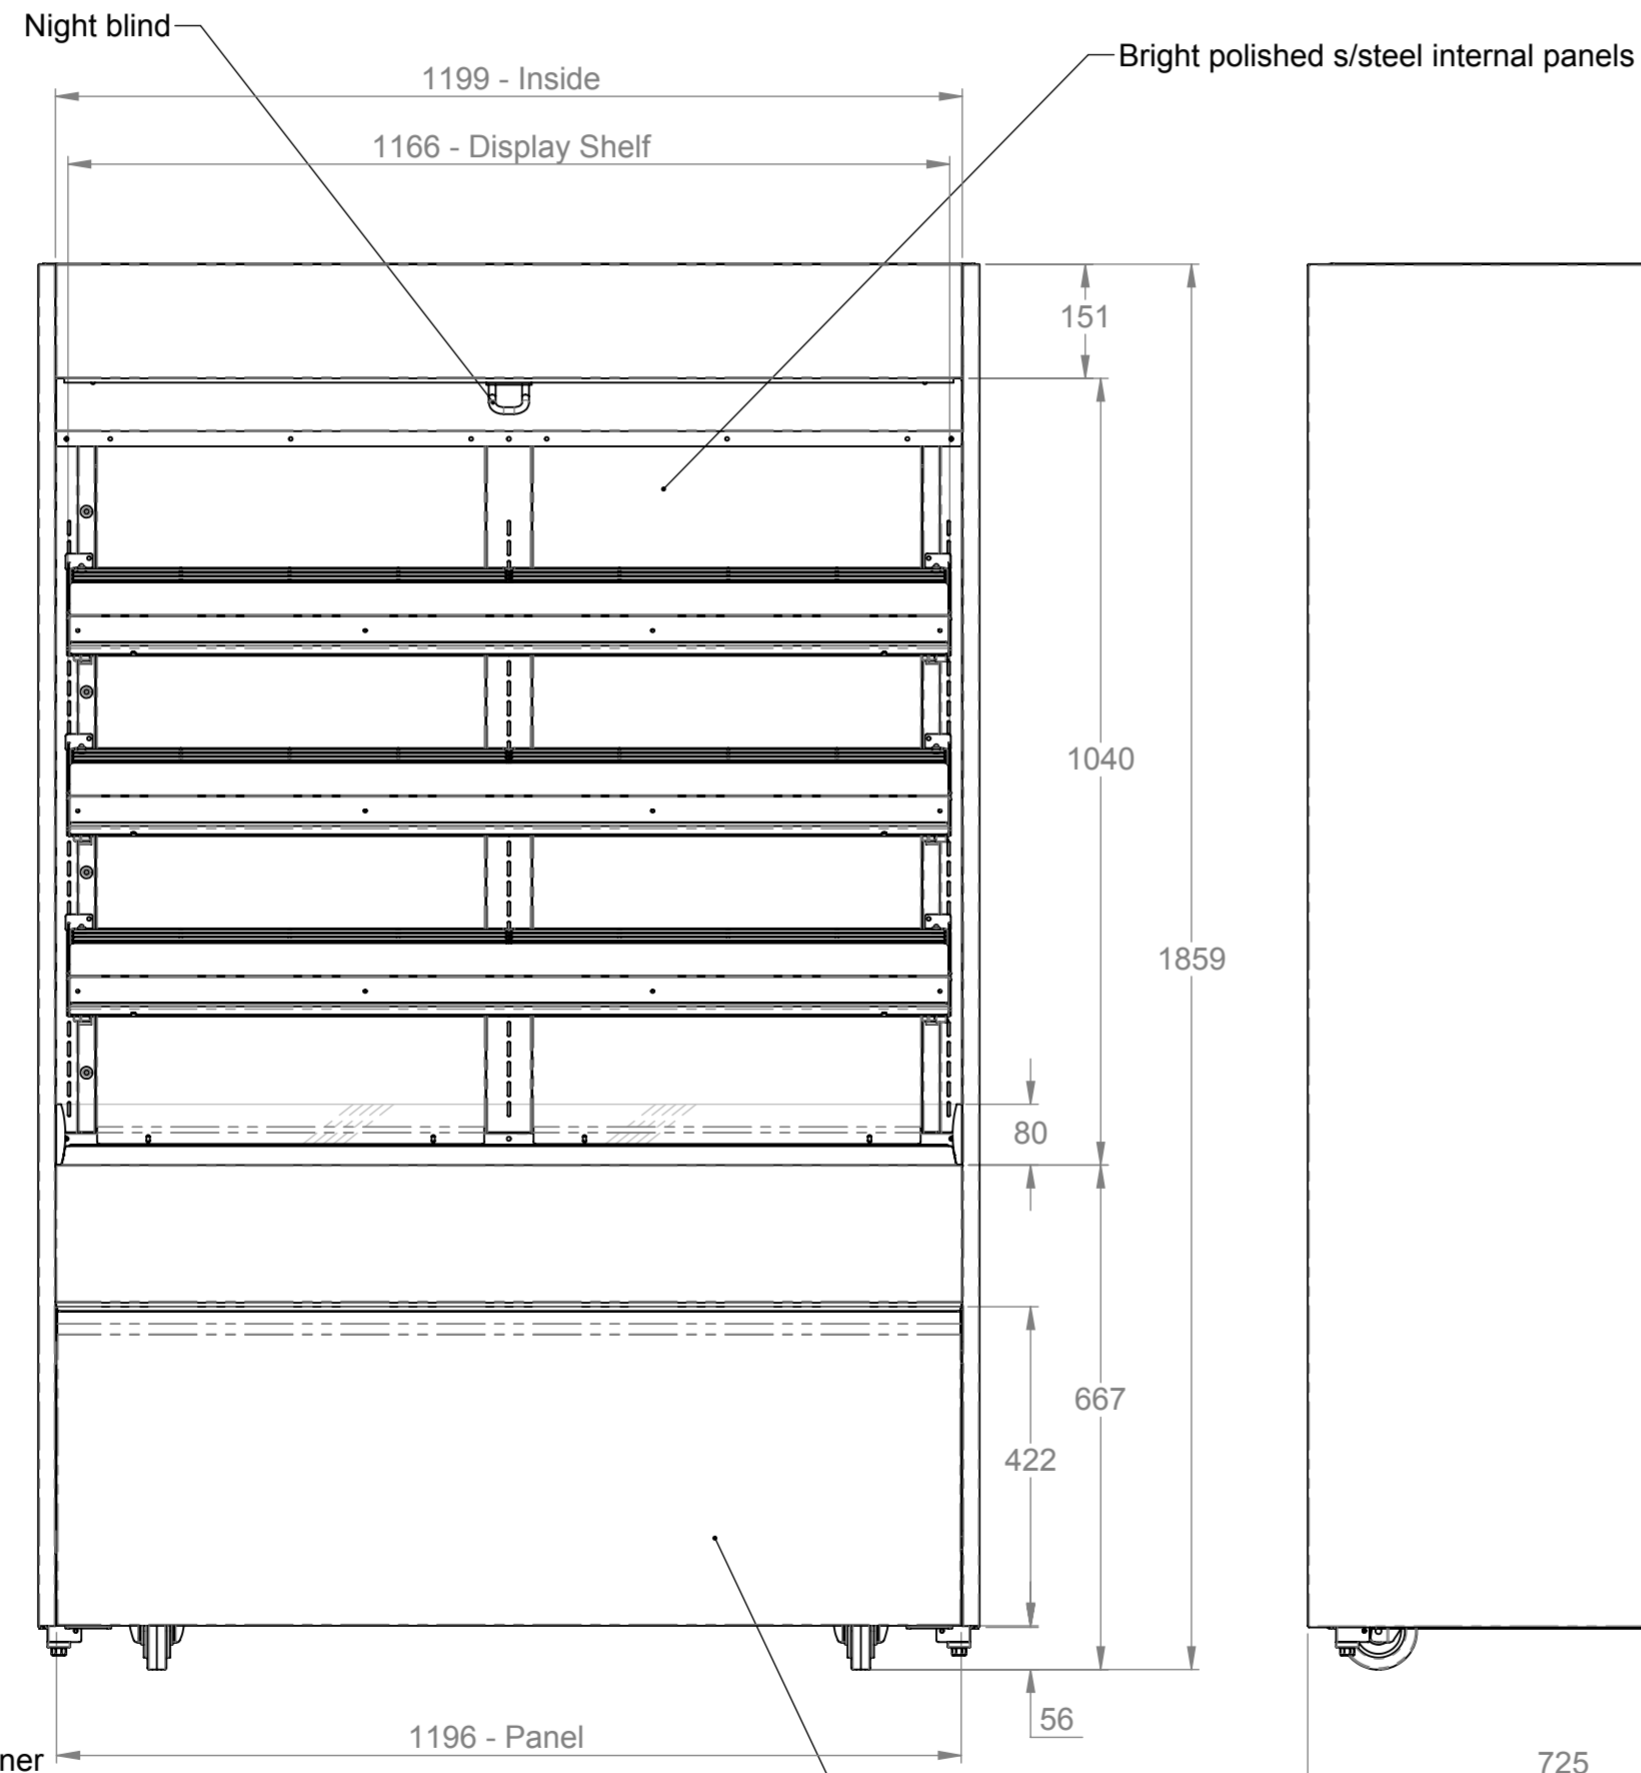


Front elevation

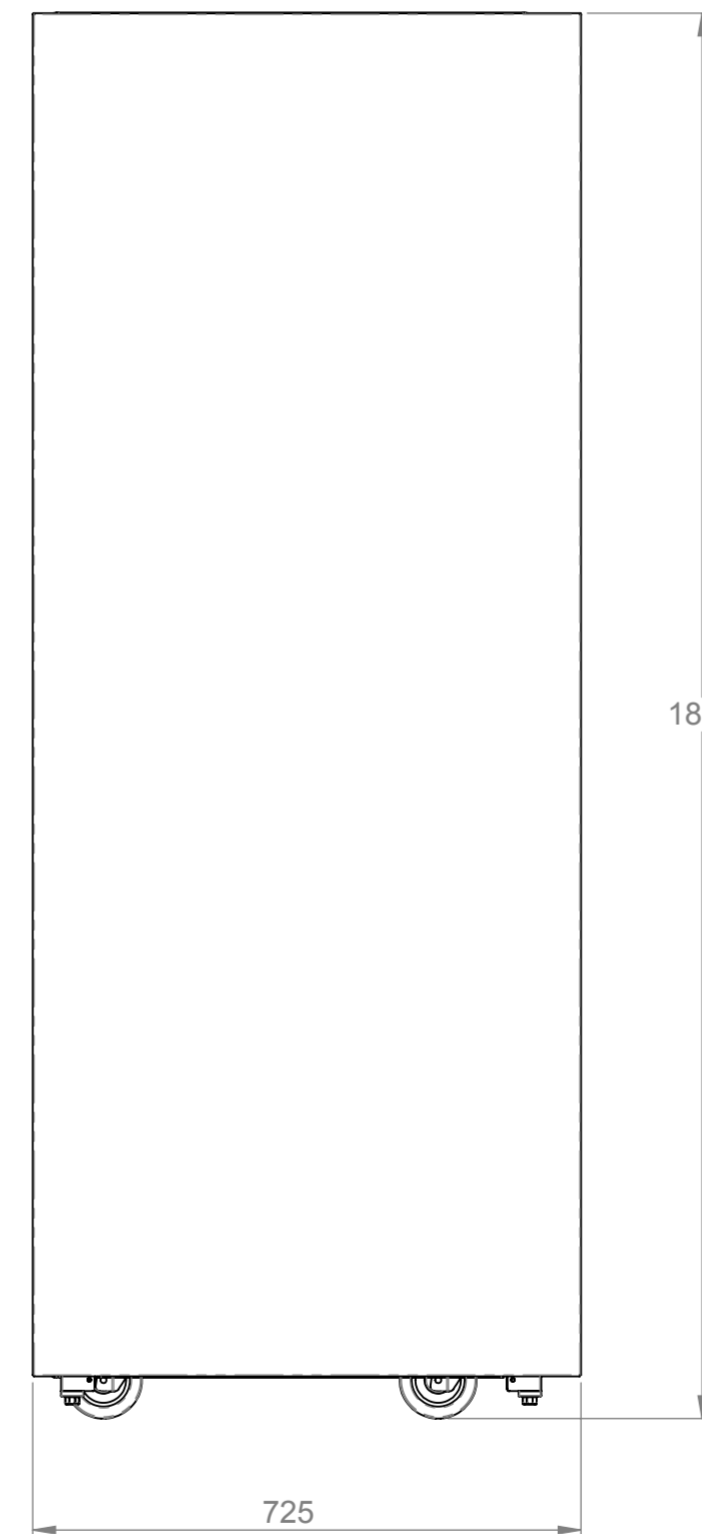

End elevation

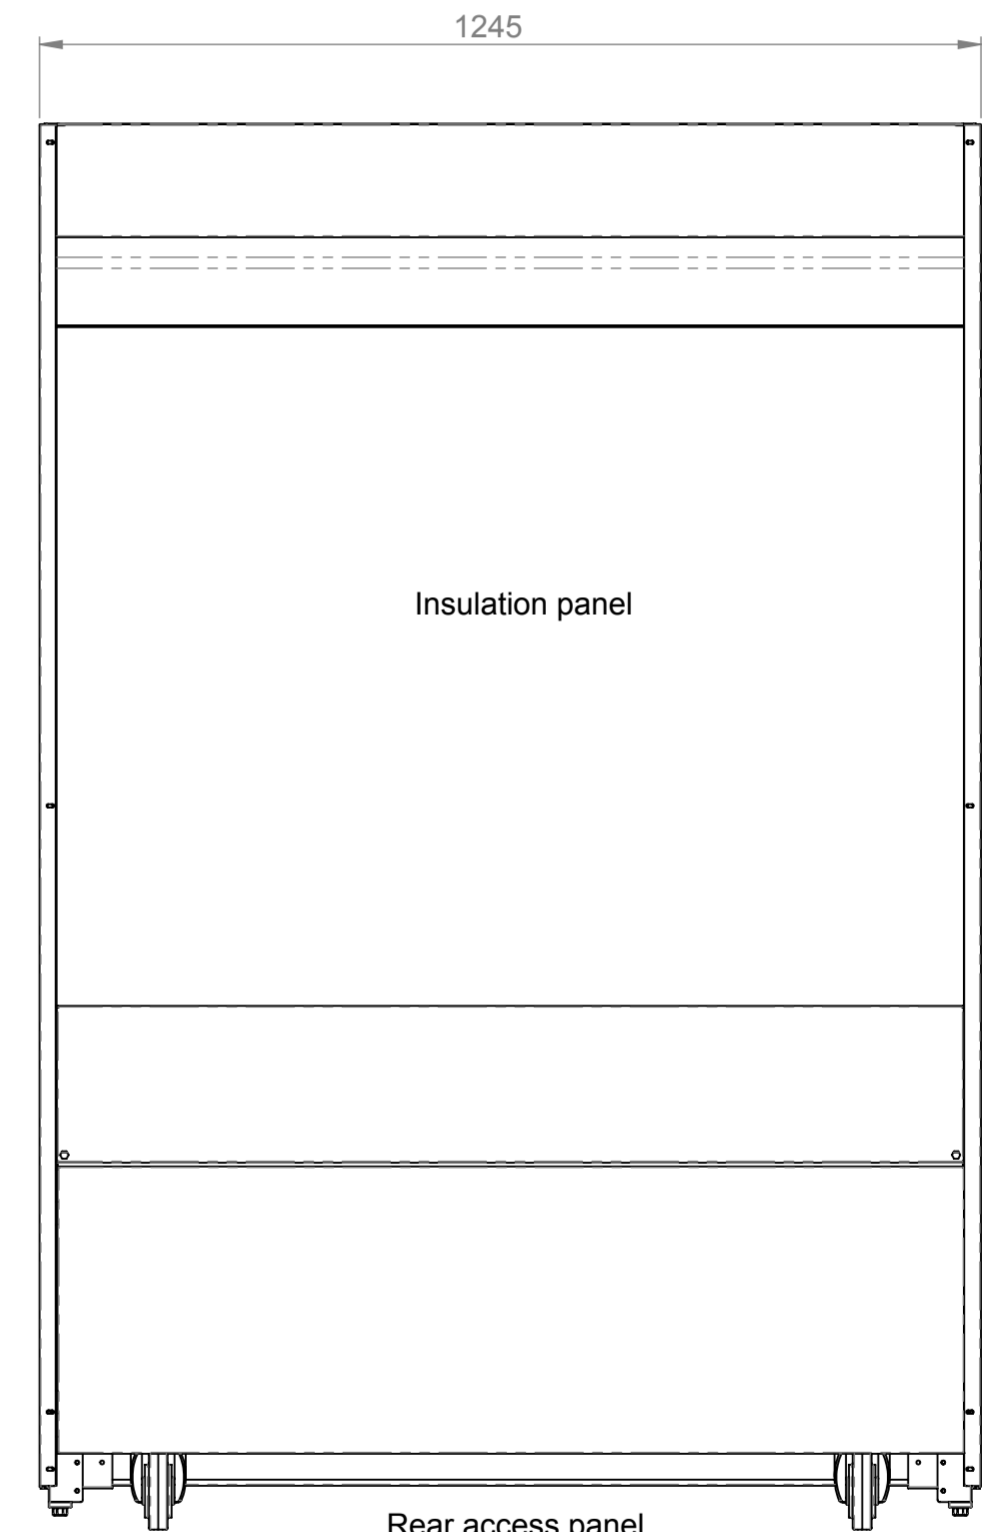

Rear elevation

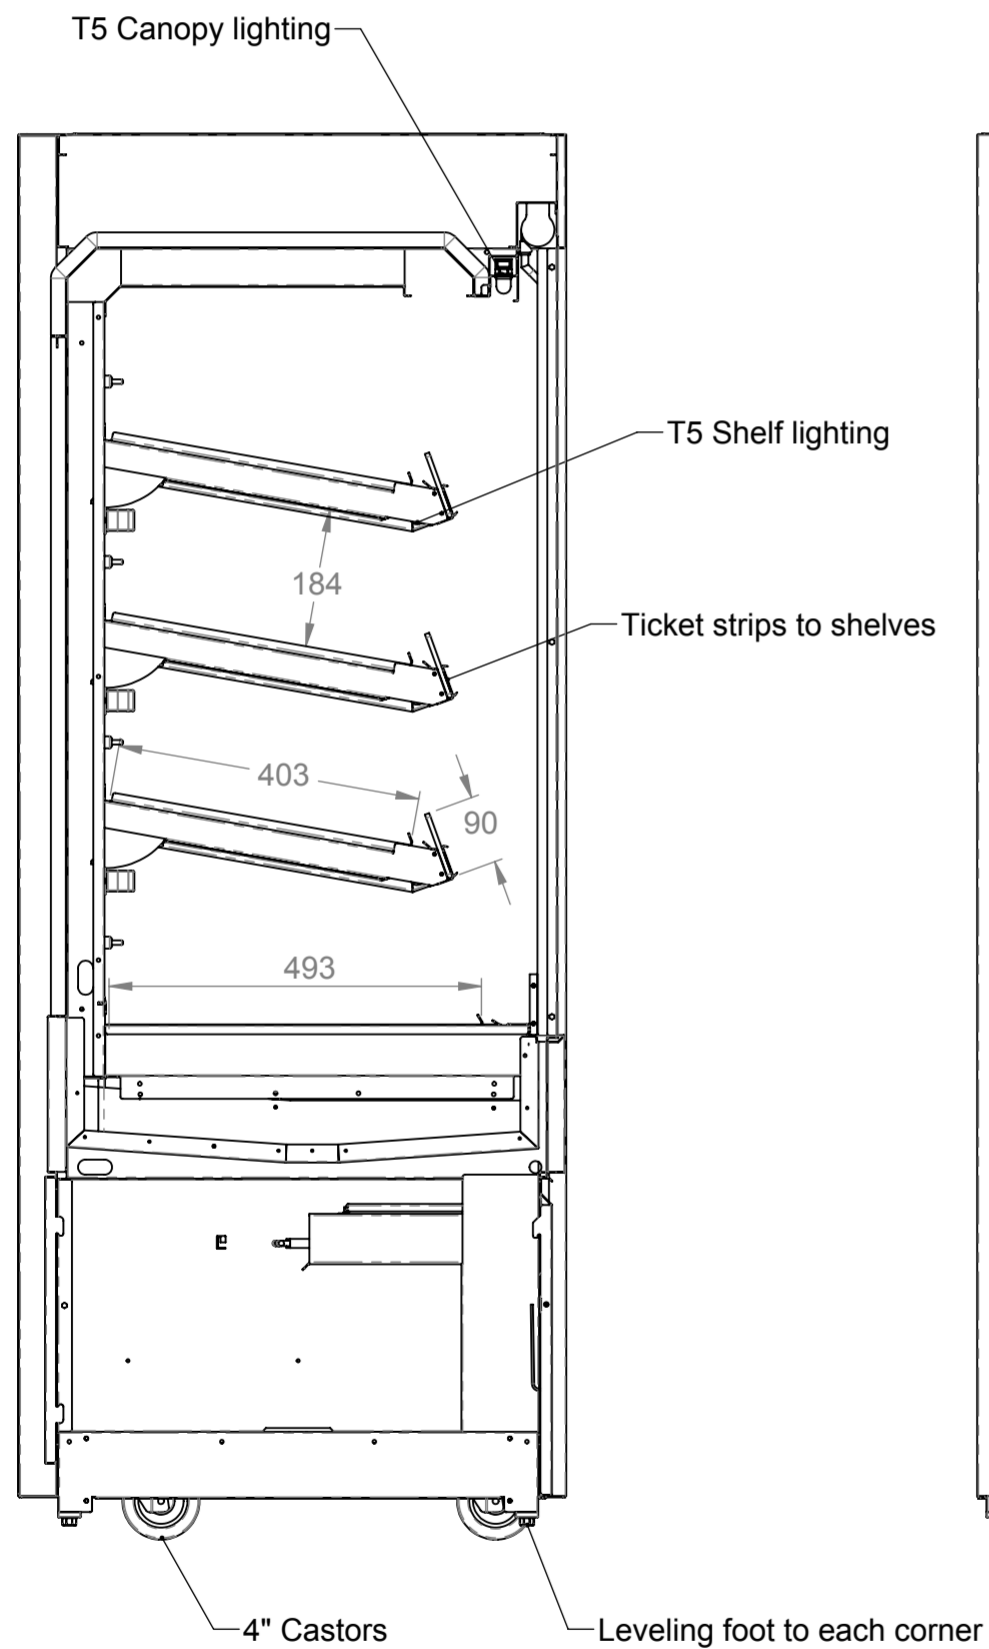

End elevation

ELECTRICAL SPEC - 20A, 230V,
(min1.5Kw - max 4Kw)
Via commando plug on 2.5 Metre lead
Weight - 350 Kg Approx

Assembly No - HHCMD12-NB

Issue	Date	Description
<p>Randles Rd, Knowsley Business Park, Merseyside L34 9HZ. Tel: 0151 548 2211 Fax: 0151 549 2179</p>		
Title: Heated Multi Tier 1200		
Drg No :	Issue:	Date: 05/05/2017
17-093--A		Scale: 1:10 @ A2
Drn by: G Burgess	All dims in MM	Chk'd: Date: