



3rd Angle Projection.   
 This drawing and the information properties contained there on is the property of Counterline Ltd and must not be copied or issued to a third party without the prior consent of Counterline Ltd.

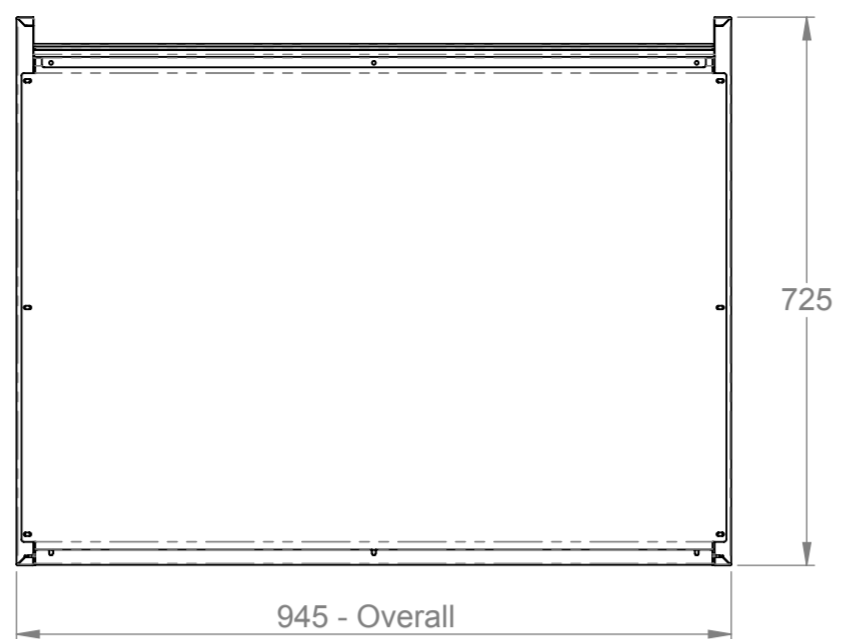


**Plan**

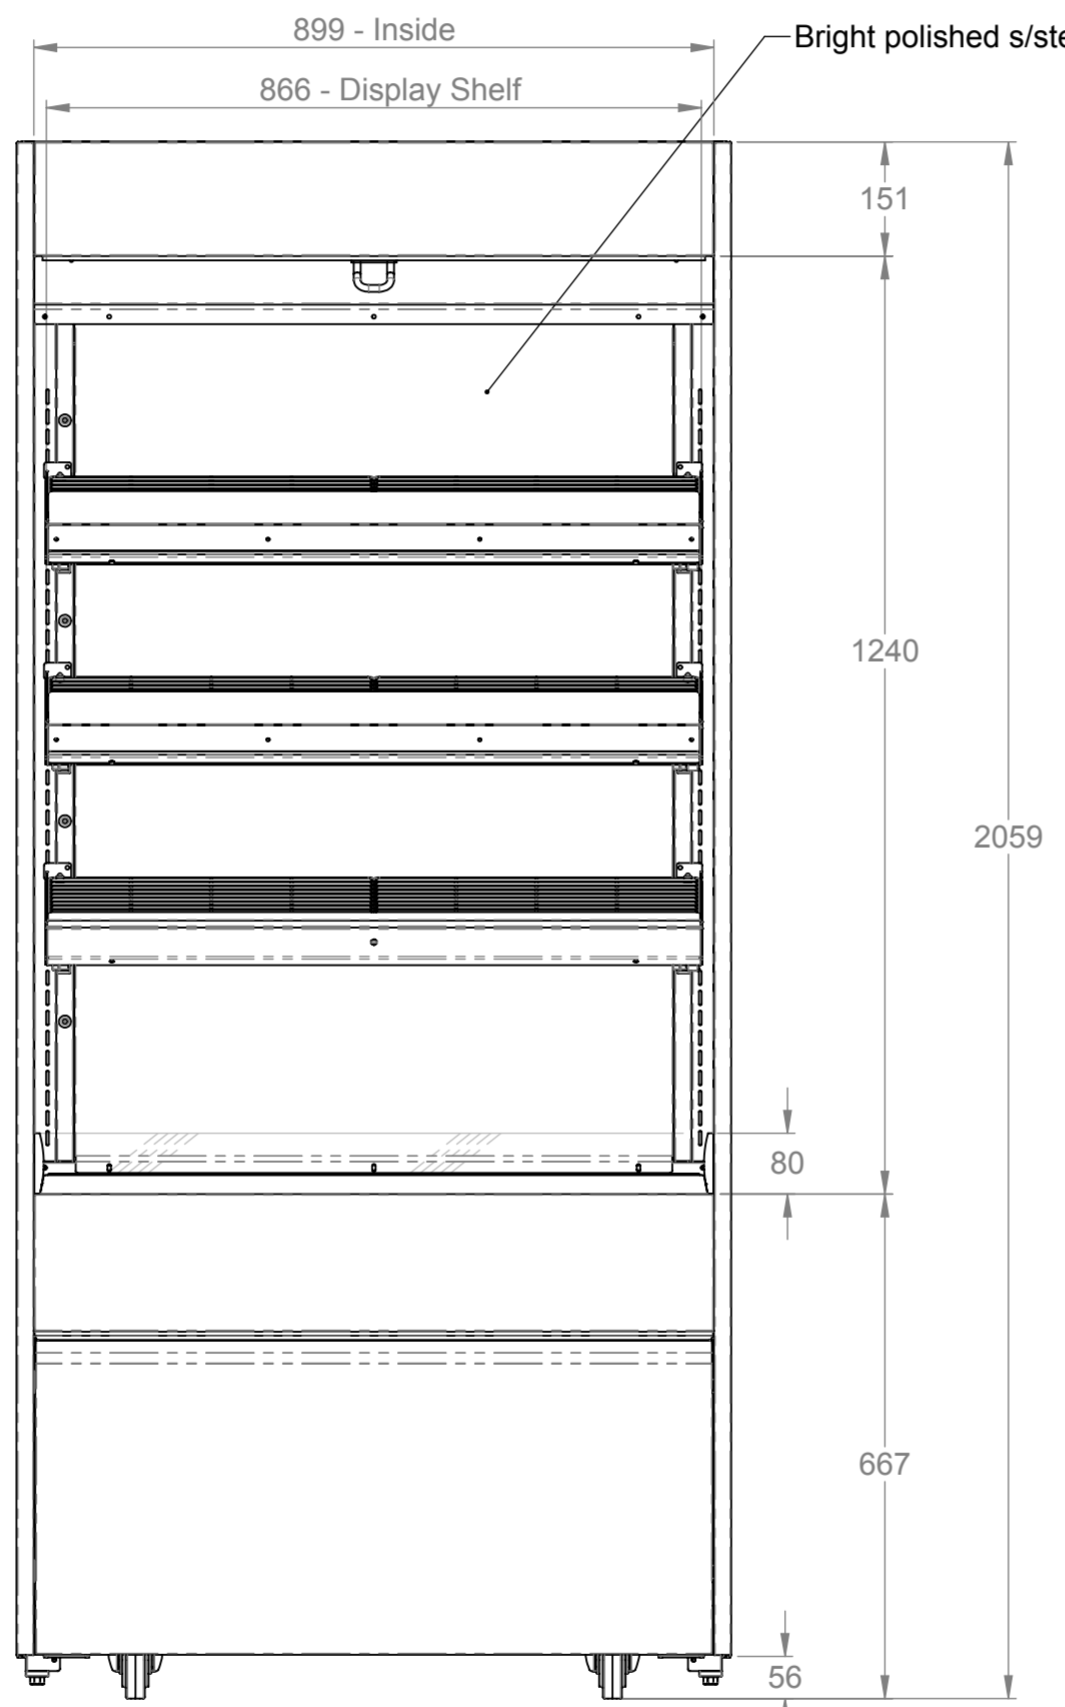


**Front elevation**


Satin polished s/steel front & end panels  
 Display controls located behind front fascia panel

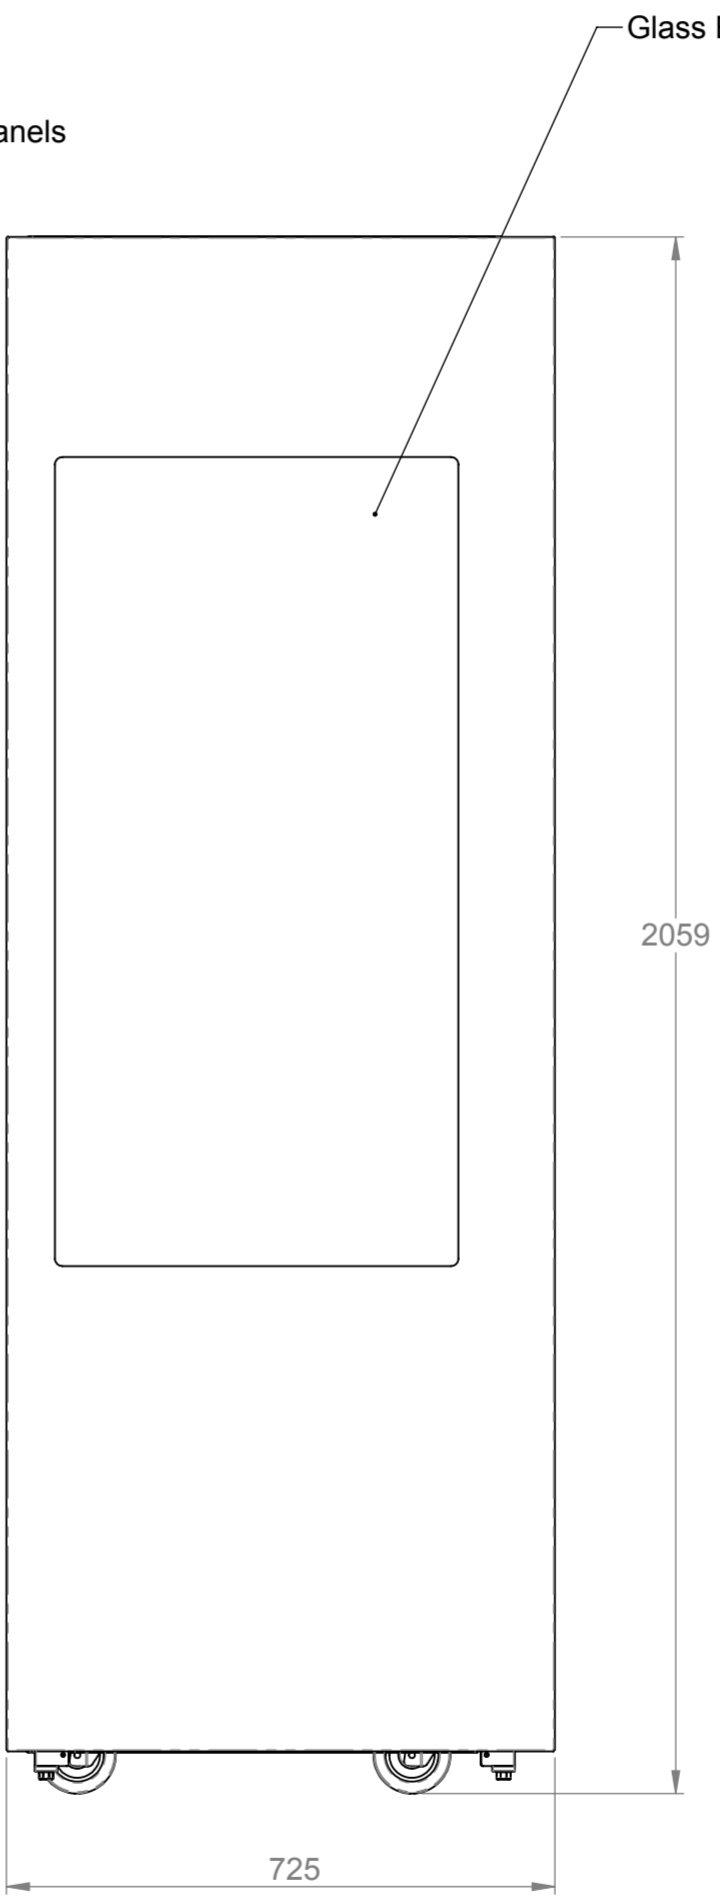


**End elevation**

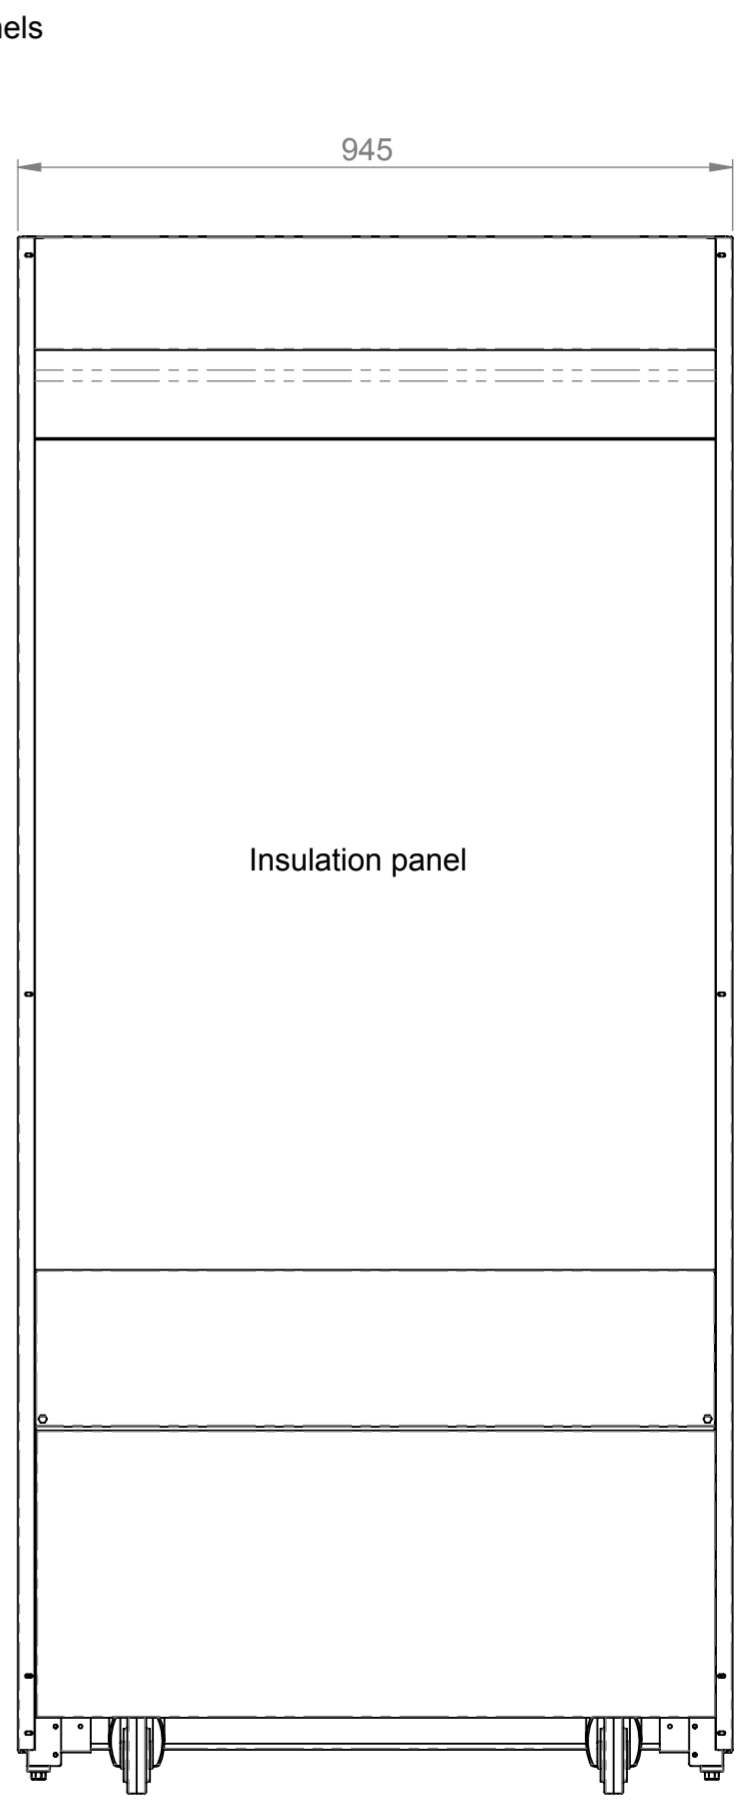

**Rear elevation**

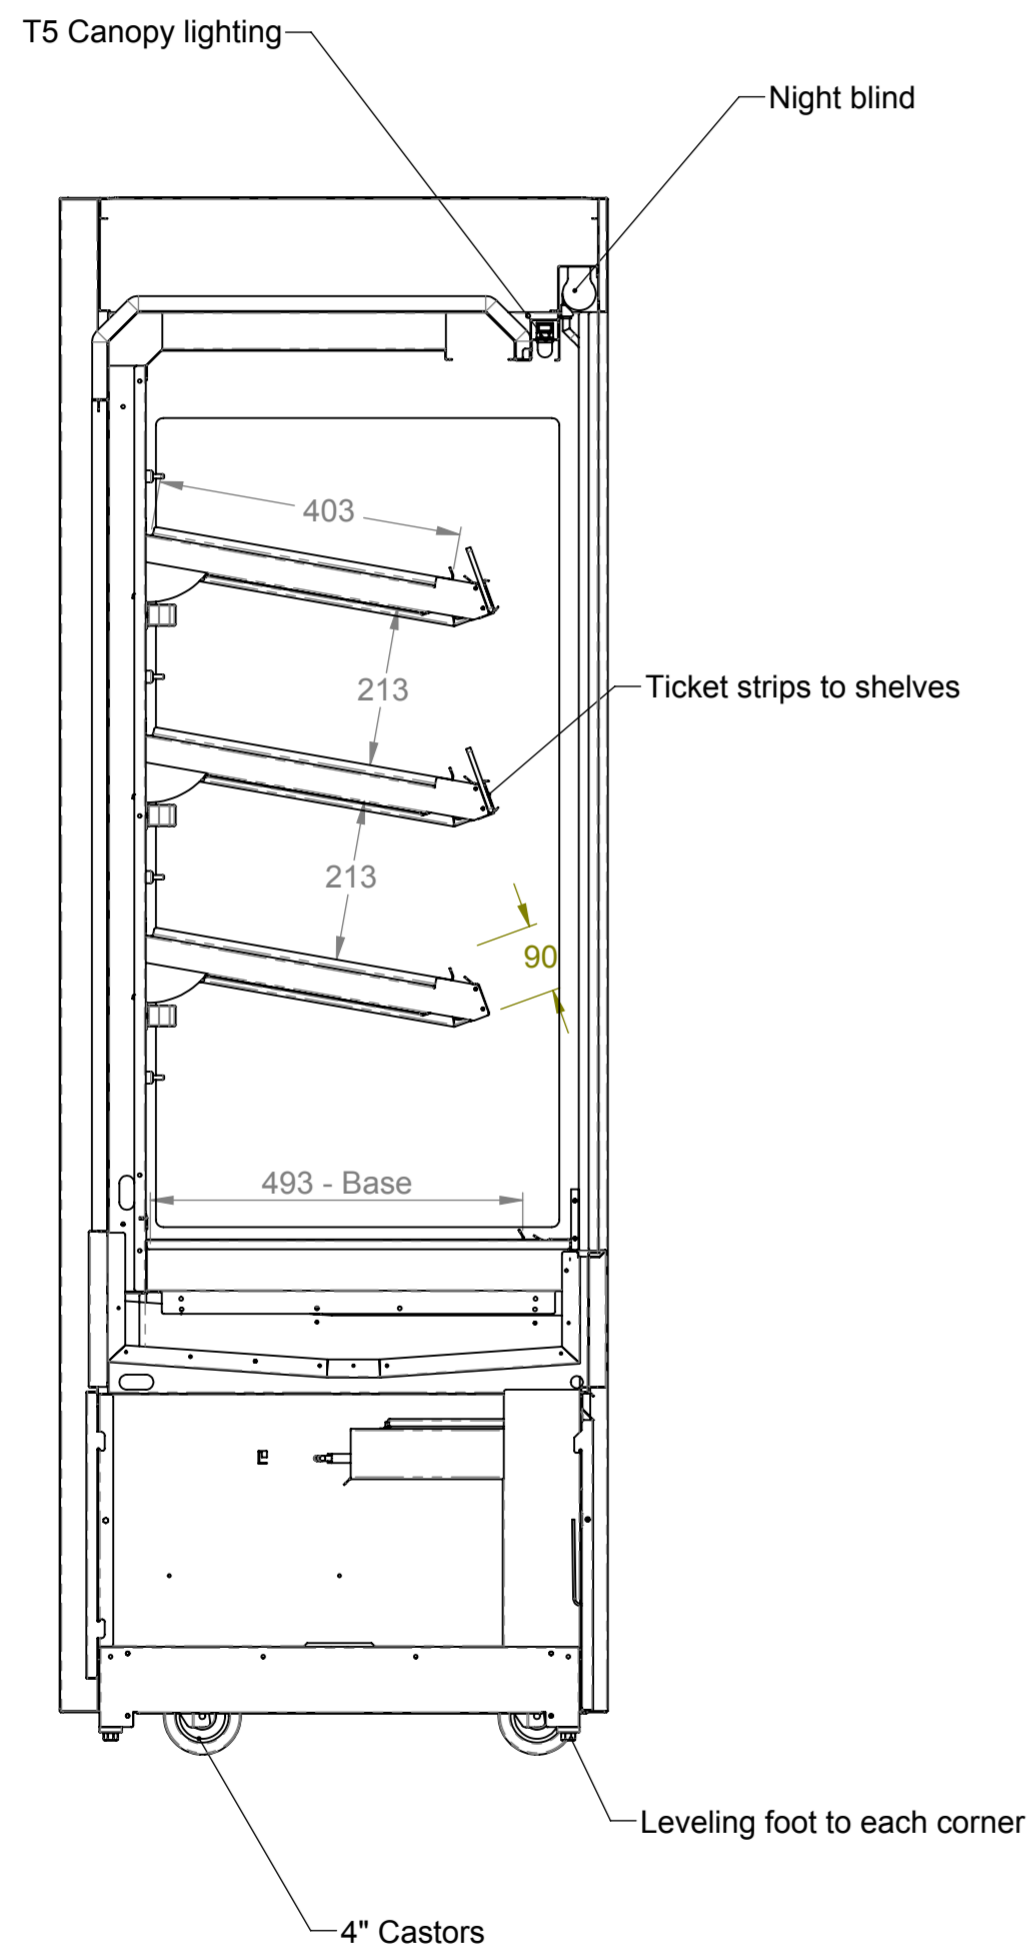

**ELECTRICAL SPEC - 13A, 230V,**  
 (min 1.5Kw - max 3Kw)  
 Via 13 Amp plugtop on 2.5 Metre lead  
 Weight - 200 Kg Approx  
**Assembly No - HHCMTD09-NB-GE**

Issue	Date	Description
 Randles Rd, Knowsley Business Park, Merseyside L34 9HZ. Tel: 0151 548 2211 Fax: 0151 549 2179		
Title: <b>Heated Multi Tier 900 Tall</b>		
Drg No :	Issue:	Date: 12/01/2018
<b>18-006--A</b>		Scale: 1:10 @ A2
Drn by: G Burgess		Chk'd:
All dims in MM		Date: