






This drawing and the information properties contained there on is the property of Counterline Ltd and must not be copied or issued to a third party without the prior consent of Counterline Ltd.

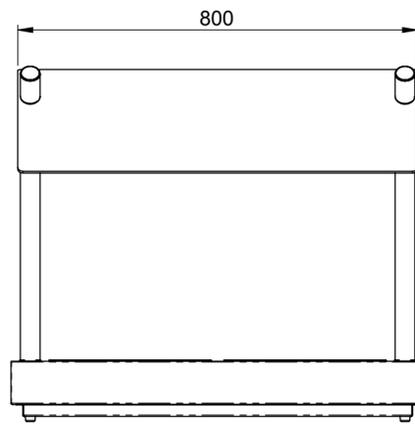


Front elevation

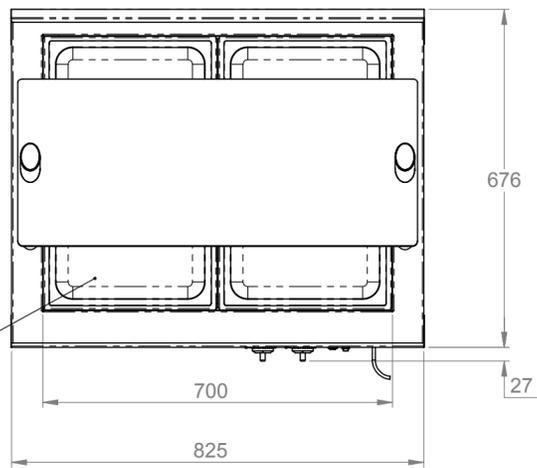

Plan

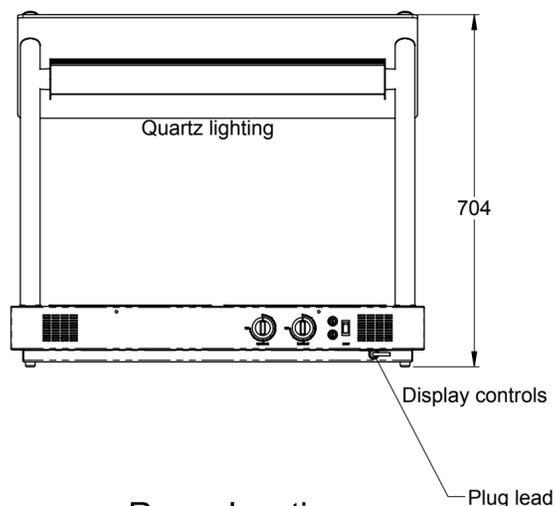

Rear elevation

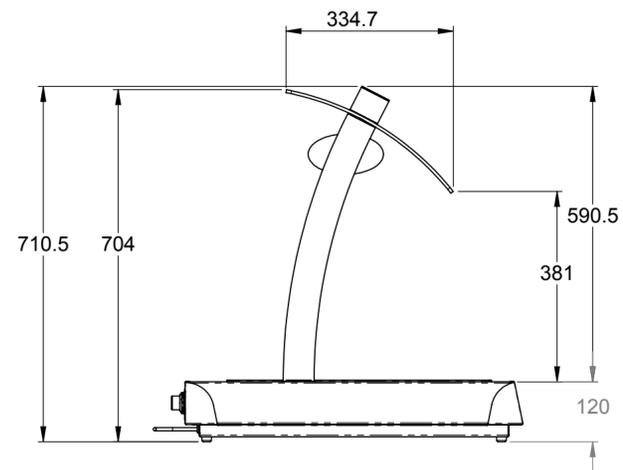

End elevation

Assembly No - DHCTBM2

Issue	Date	Description
 Randles Rd, Knowsley Business Park, Merseyside L34 9HZ. Tel: 0151 548 2211 Fax: 0151 549 2179		
Title: Da Vinci - Dry Heat Bain Marie 2-1		
Drg No :	Issue:	Date: 21/09/2015
15-769--A		Scale: 1:10 @ A2
Chk'd:		Date:
Drn by: RGainey	All dims in MM	Date: