





This drawing and the information properties contained there on is the property of Counterline Ltd and must not be copied or issued to a third party without the prior consent of Counterline Ltd.

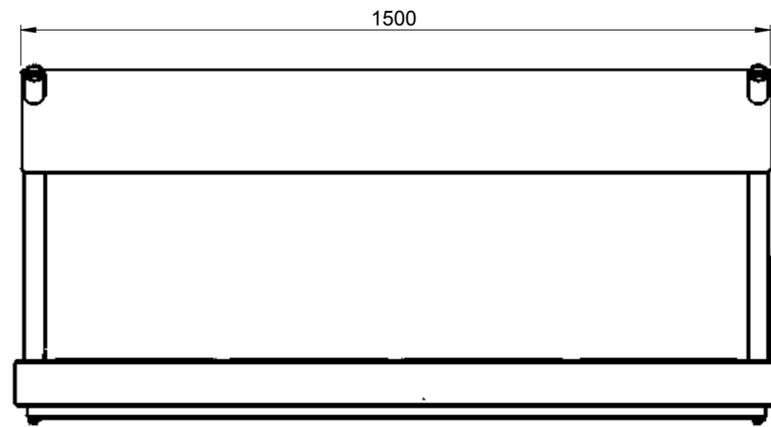


Front elevation

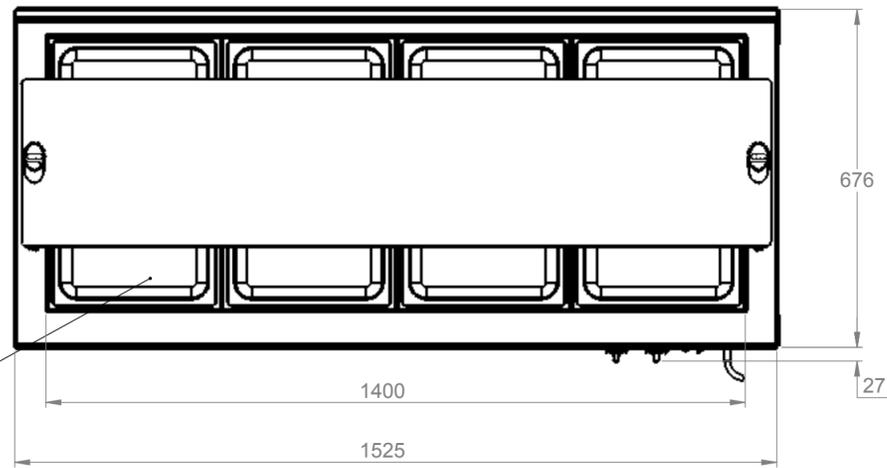

Plan


Dry heat bain marie accepts 1/1 GN containers 65mm deep (Containers supplied by others)

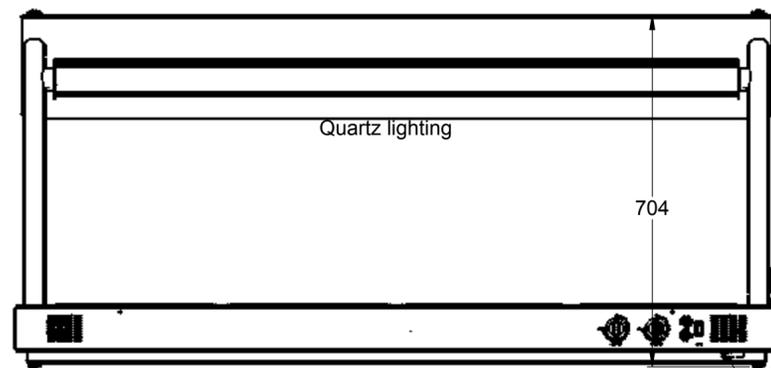

Rear elevation

Display controls

Plug lead

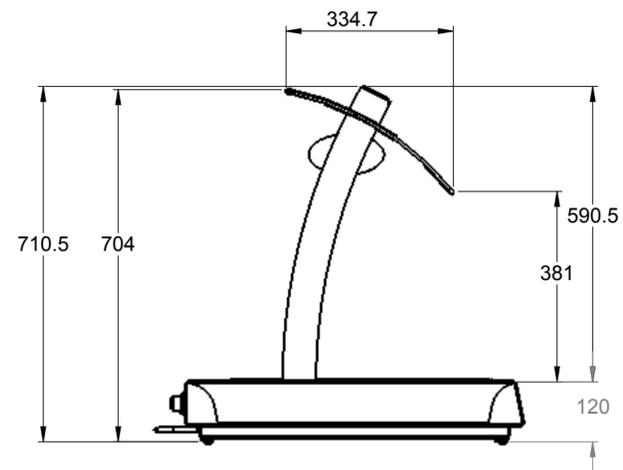

End elevation

Assembly No - DHCTBM4

Issue	Date	Description
<p>Randles Rd, Knowsley Business Park, Merseyside L34 9HZ. Tel: 0151 548 2211 Fax: 0151 549 2179</p>		
Title: Da Vinci - Dry Heat Bain Marie 4-1		
Drg No :	Issue:	Date: 23/09/2015
15-771--A		Scale: 1:10 @ A2
Chk'd:		Date:
Drn by: RGainey	All dims in MM	Date: