





This drawing and the information properties contained there on is the property of Counterline Ltd and must not be copied or issued to a third party without the prior consent of Counterline Ltd.



Front elevation

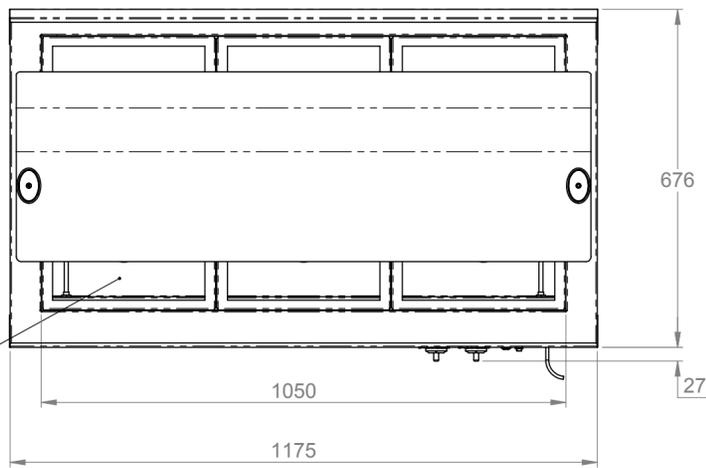


Plan

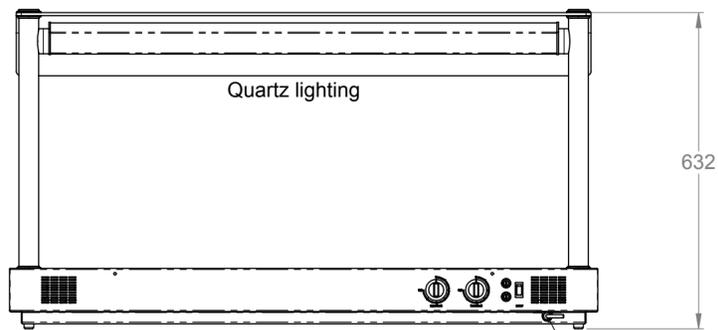

Rear elevation

Display controls

Plug lead

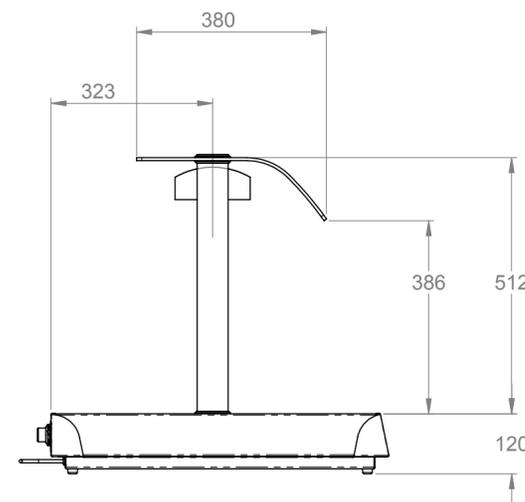

End elevation

Assembly No - IHCTBM3

Issue	Date	Description
<p>Randles Rd, Knowsley Business Park, Merseyside L34 9HZ. Tel: 0151 548 2211 Fax: 0151 549 2179</p>		
<p>Title: Integrale Countertop Heated Bain Marie 3-1</p>		
Drg No :	Issue:	Date: 18/09/2015
15-766--A		Scale: 1:10 @ A2
Drn by: RGainey	All dims in MM	Chk'd: Date: