




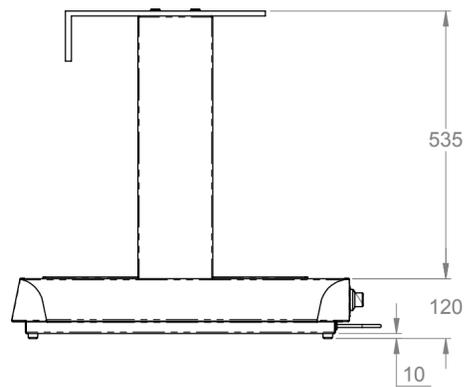


This drawing and the information properties contained there on is the property of Counterline Ltd and must not be copied or issued to a third party without the prior consent of Counterline Ltd.

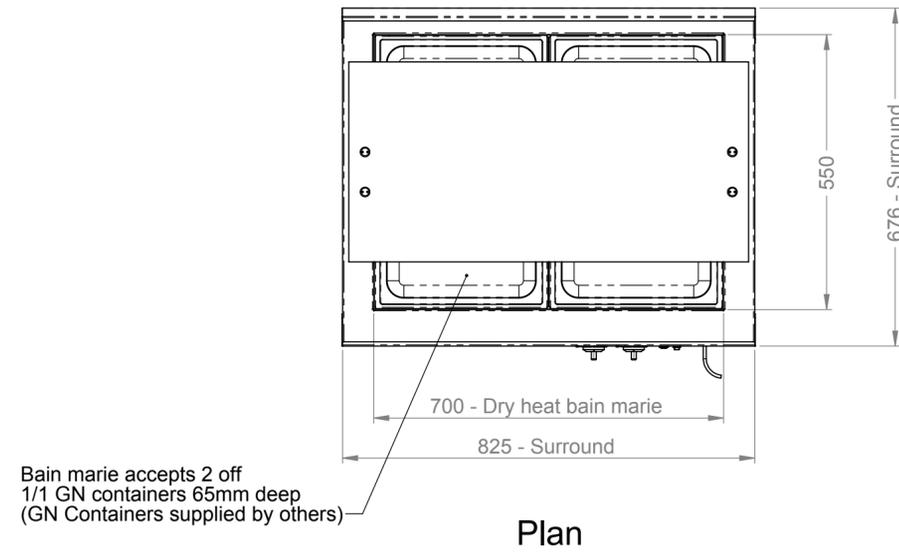


End elevation

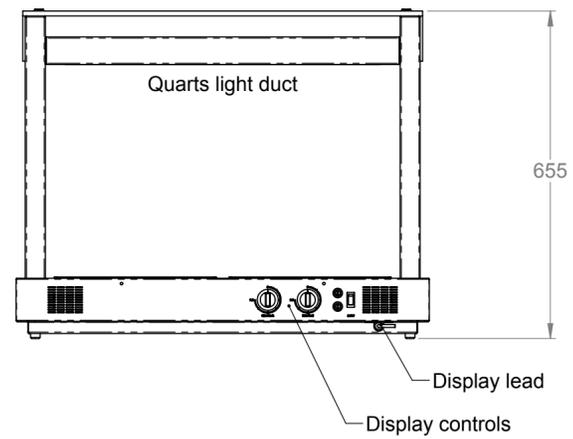

Rear elevation

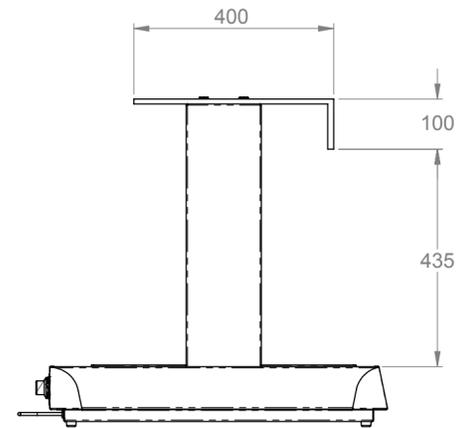

End elevation

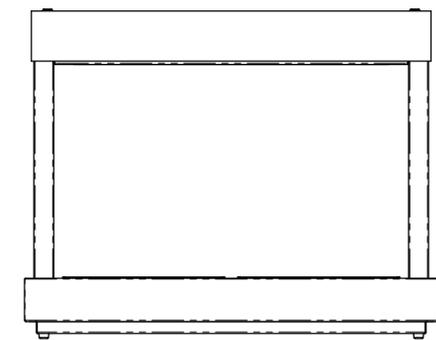

Front elevation

Electrical Spec - 13A, 230V, 1.1Kw  
via 13A plugtop on 2.5 Metre lead  
Weight 30Kg Approx

Assembly No - MHCTBM2

Issue	Date	Description
<p>Randles Rd, Knowsley Business Park, Merseyside L34 9HZ. Tel: 0151 548 2211 Fax: 0151 549 2179</p>		
Title: MAN - Dry Heat Bain Marie 2-1		
Drg No :	Issue:	Date: 16/09/2014
14-207--A		Scale: 1:10 @ A2
Drn by: G Burgess		Chk'd:
All dims in MM		Date: