



PLAN VIEW

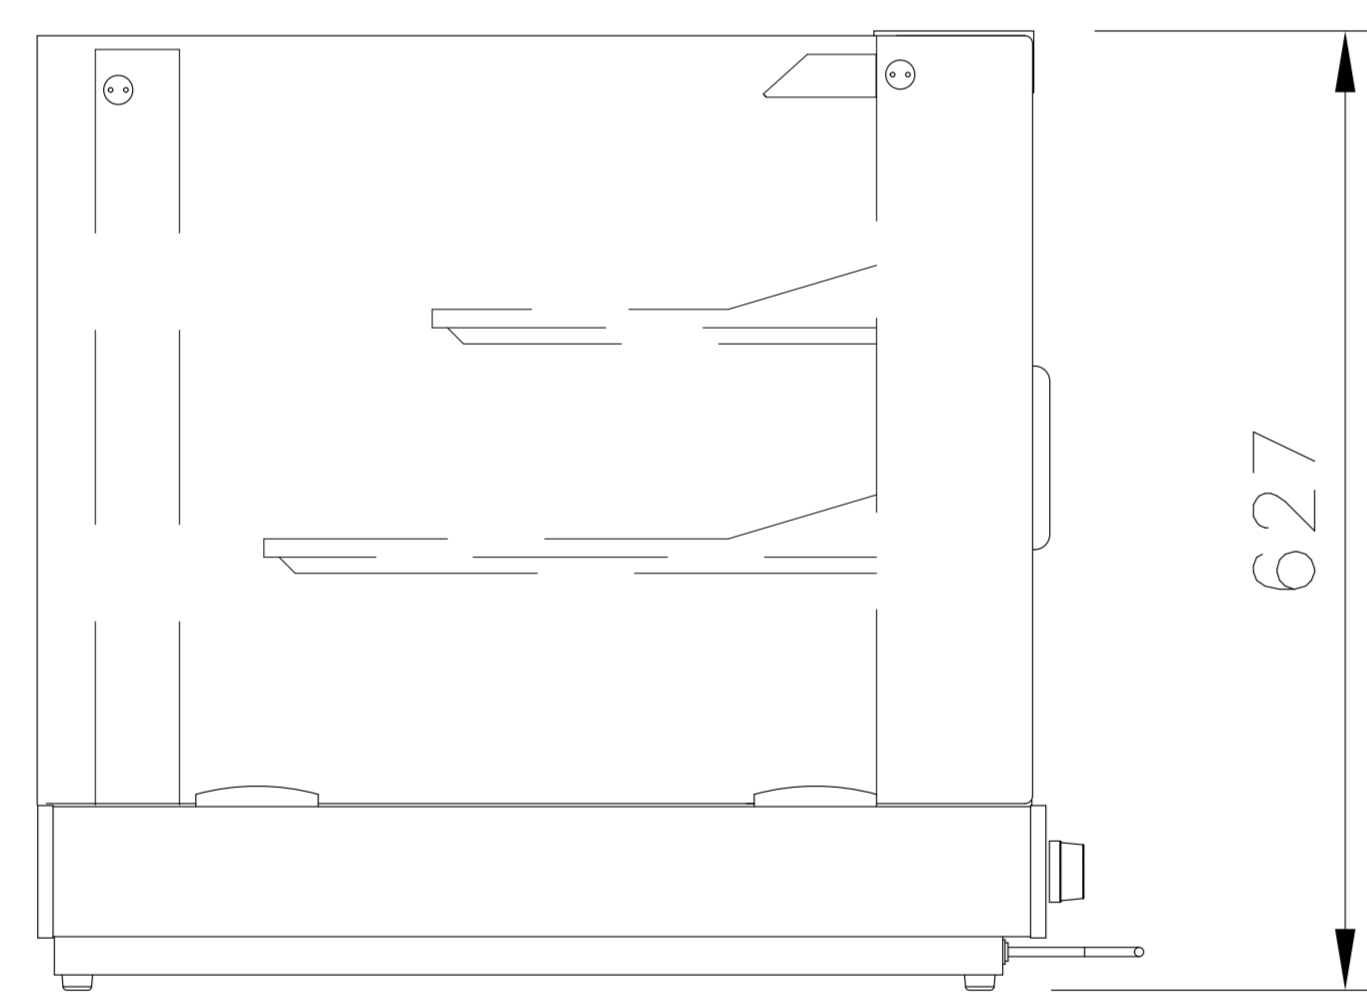


END ELEVATION

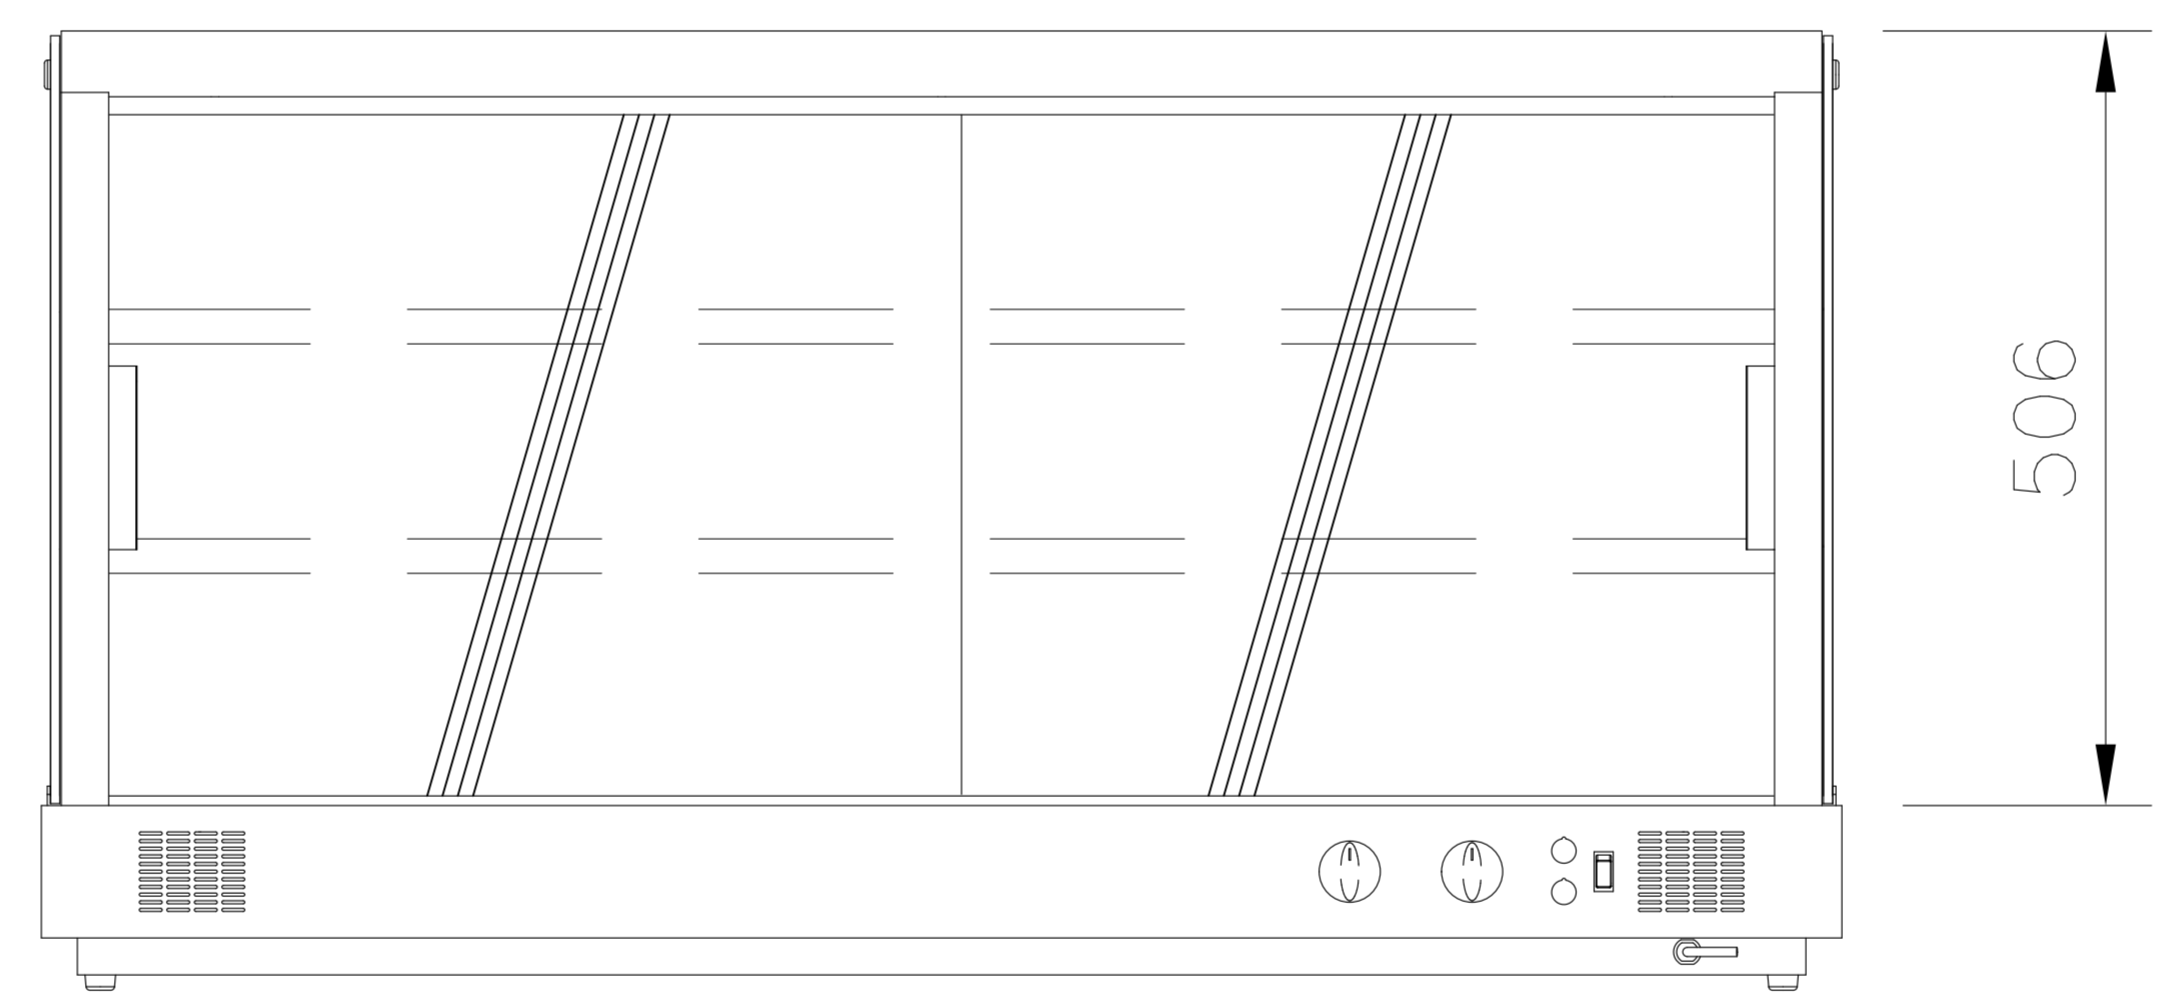

REAR SLIDING DOORS

REAR ELEVATION

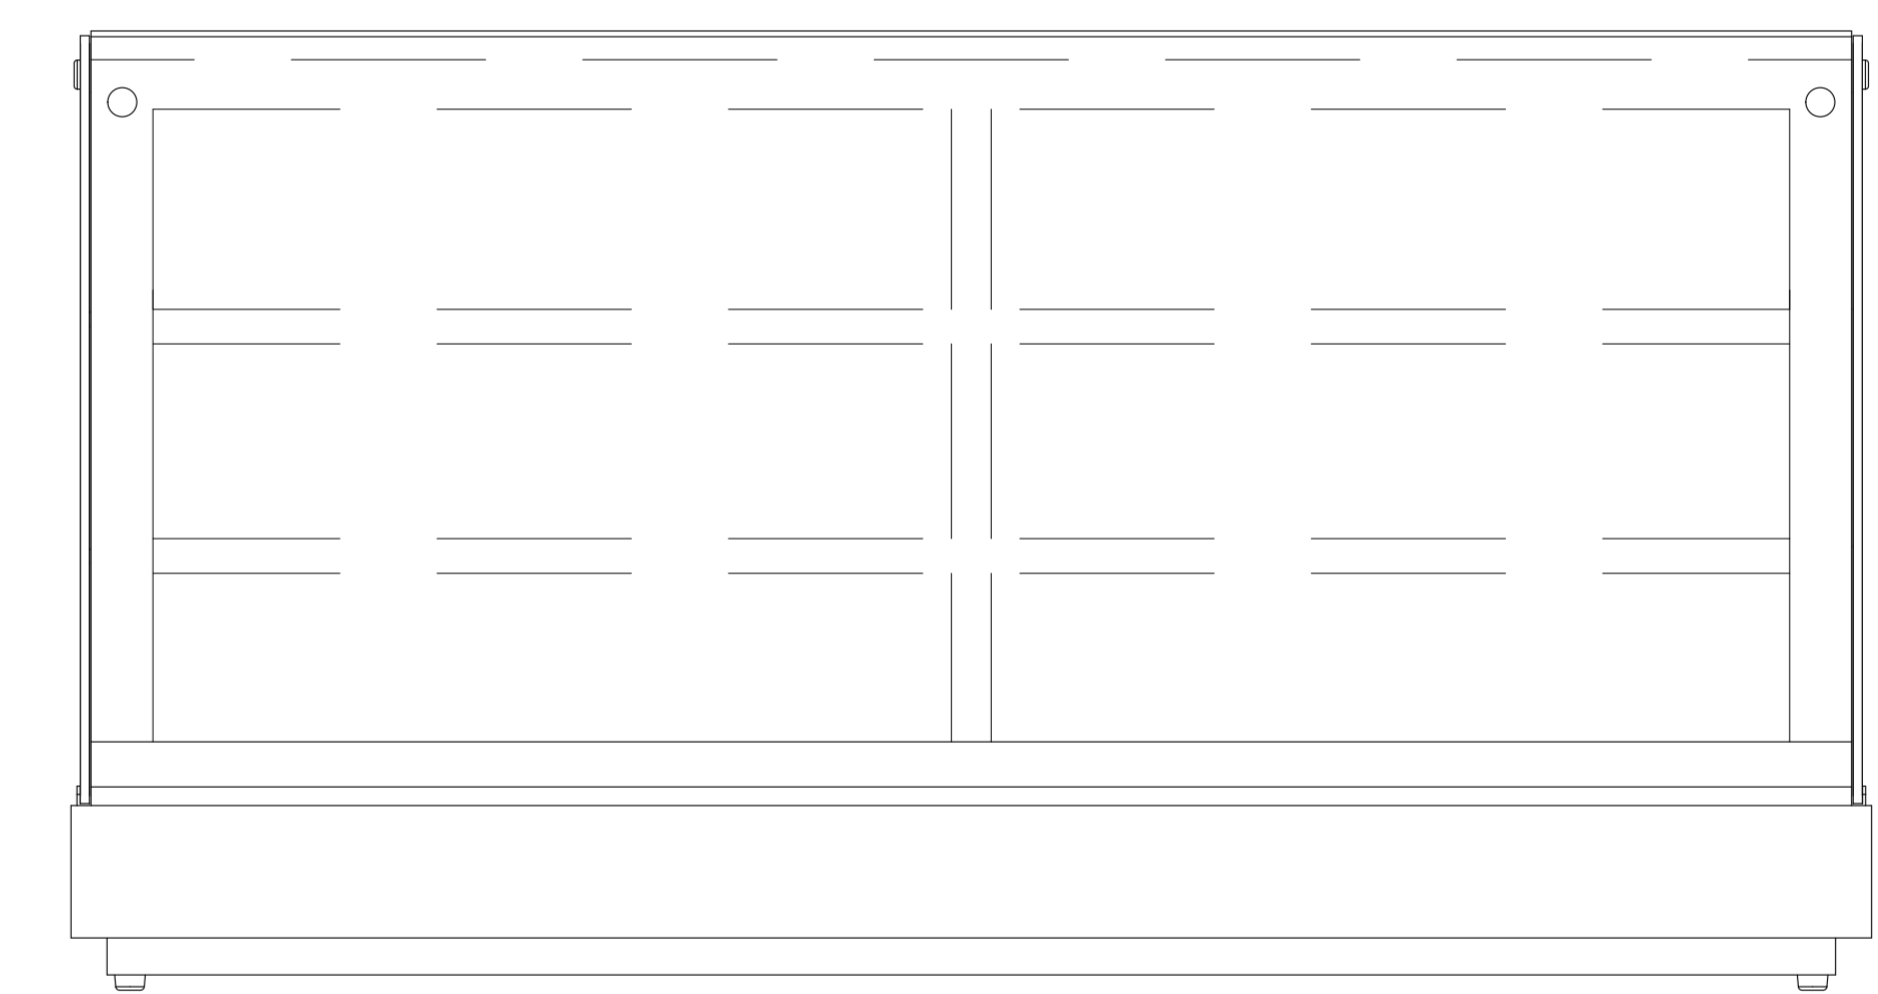

FRONT ELEVATION

DISPLAY SUPPLIED WITH 1500mm LEAD & PLUGTOP

PRODUCT RANGE: COUNTERTOP VISION
 DESC.: HEATED ENCLOSED ASSISTED SERVICE
 COUNTERTOP DISPLAY



RANDES RD, KNOWSLEY BUSINESS PARK, MERSEYSIDE L34 9HZ.

ELECTRICAL INFO: 13A, 230V, 1.1kW

OPTION:

Tel: 0151 548 2211


Fax: 0151 549 2179

WEIGHT: 73Kg

ID CODE: SVHCT3

ISSUE:

1

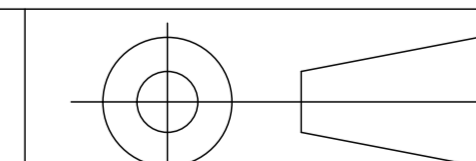

SCALE: 1:20 @ A4