






This drawing and the information properties contained there on is the property of Counterline Ltd and must not be copied or issued to a third party without the prior consent of Counterline Ltd.

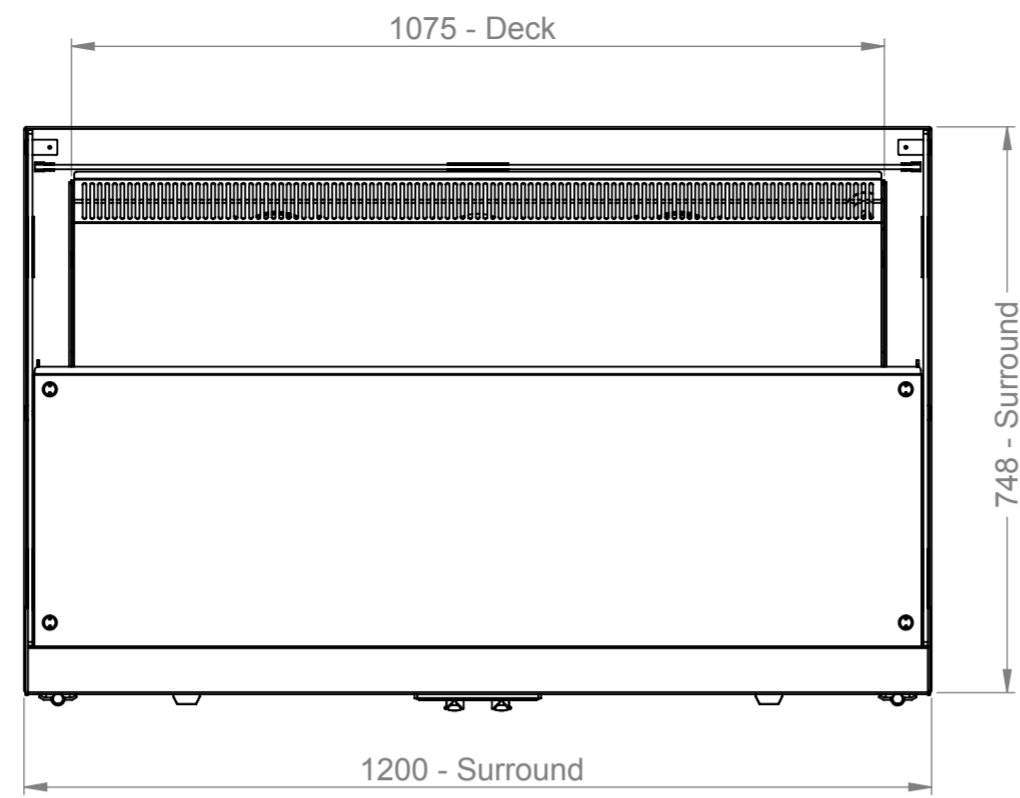


Plan

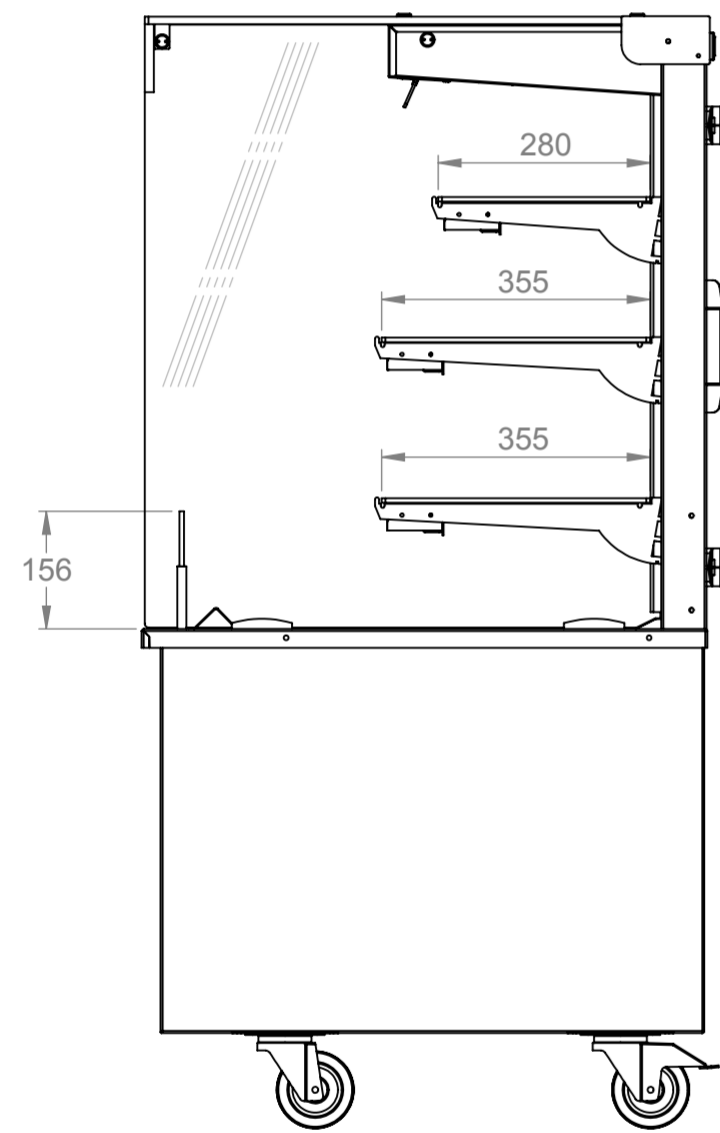

End elevation

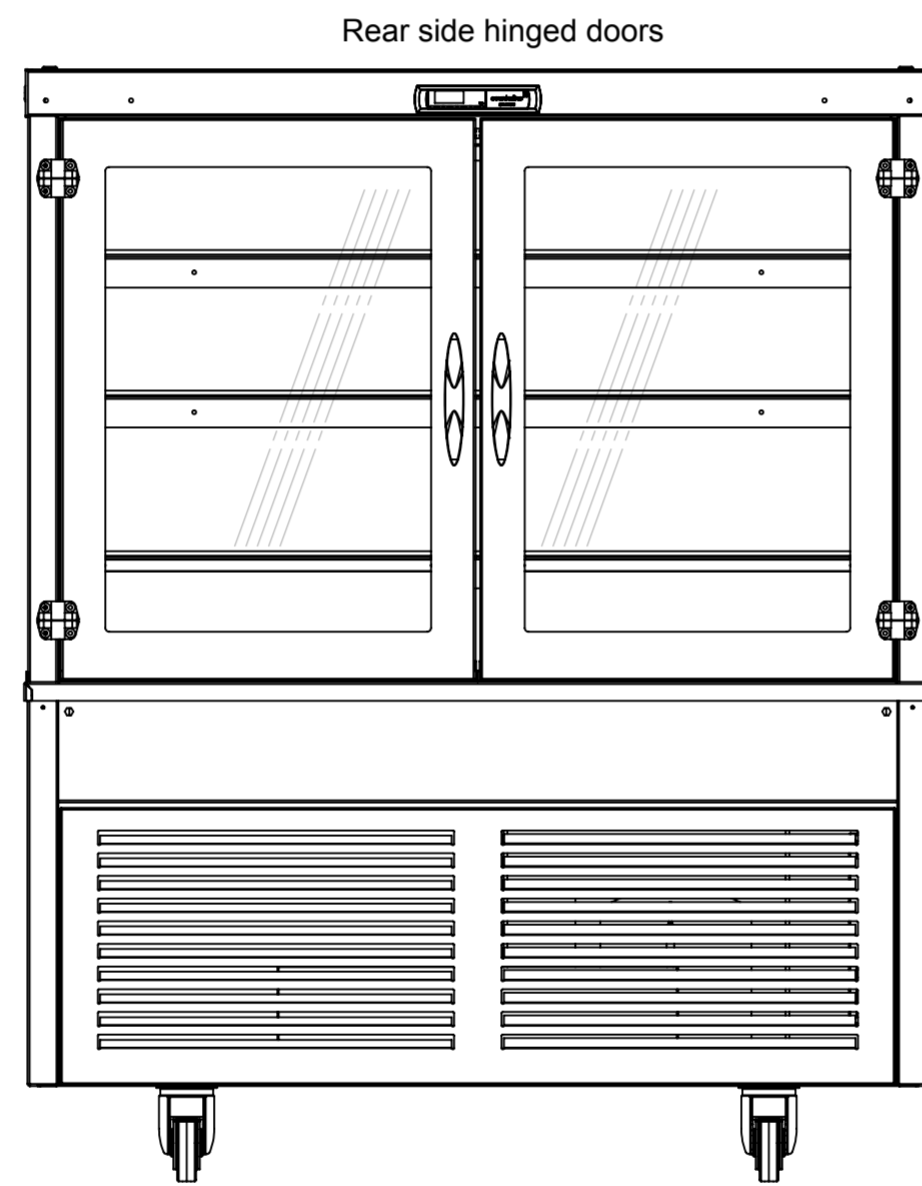


Rear elevation

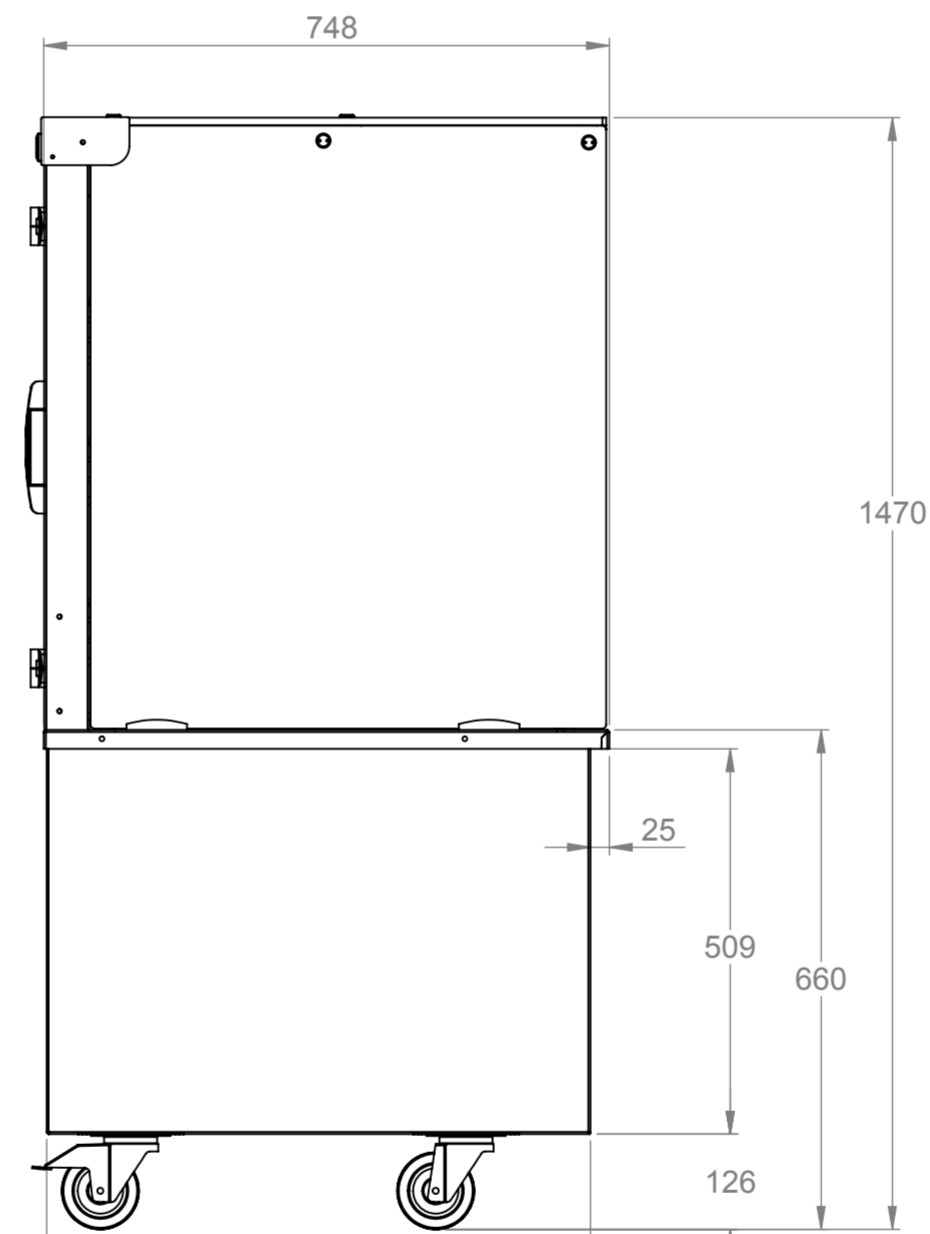

Satin polished stainless steel end panels

End elevation

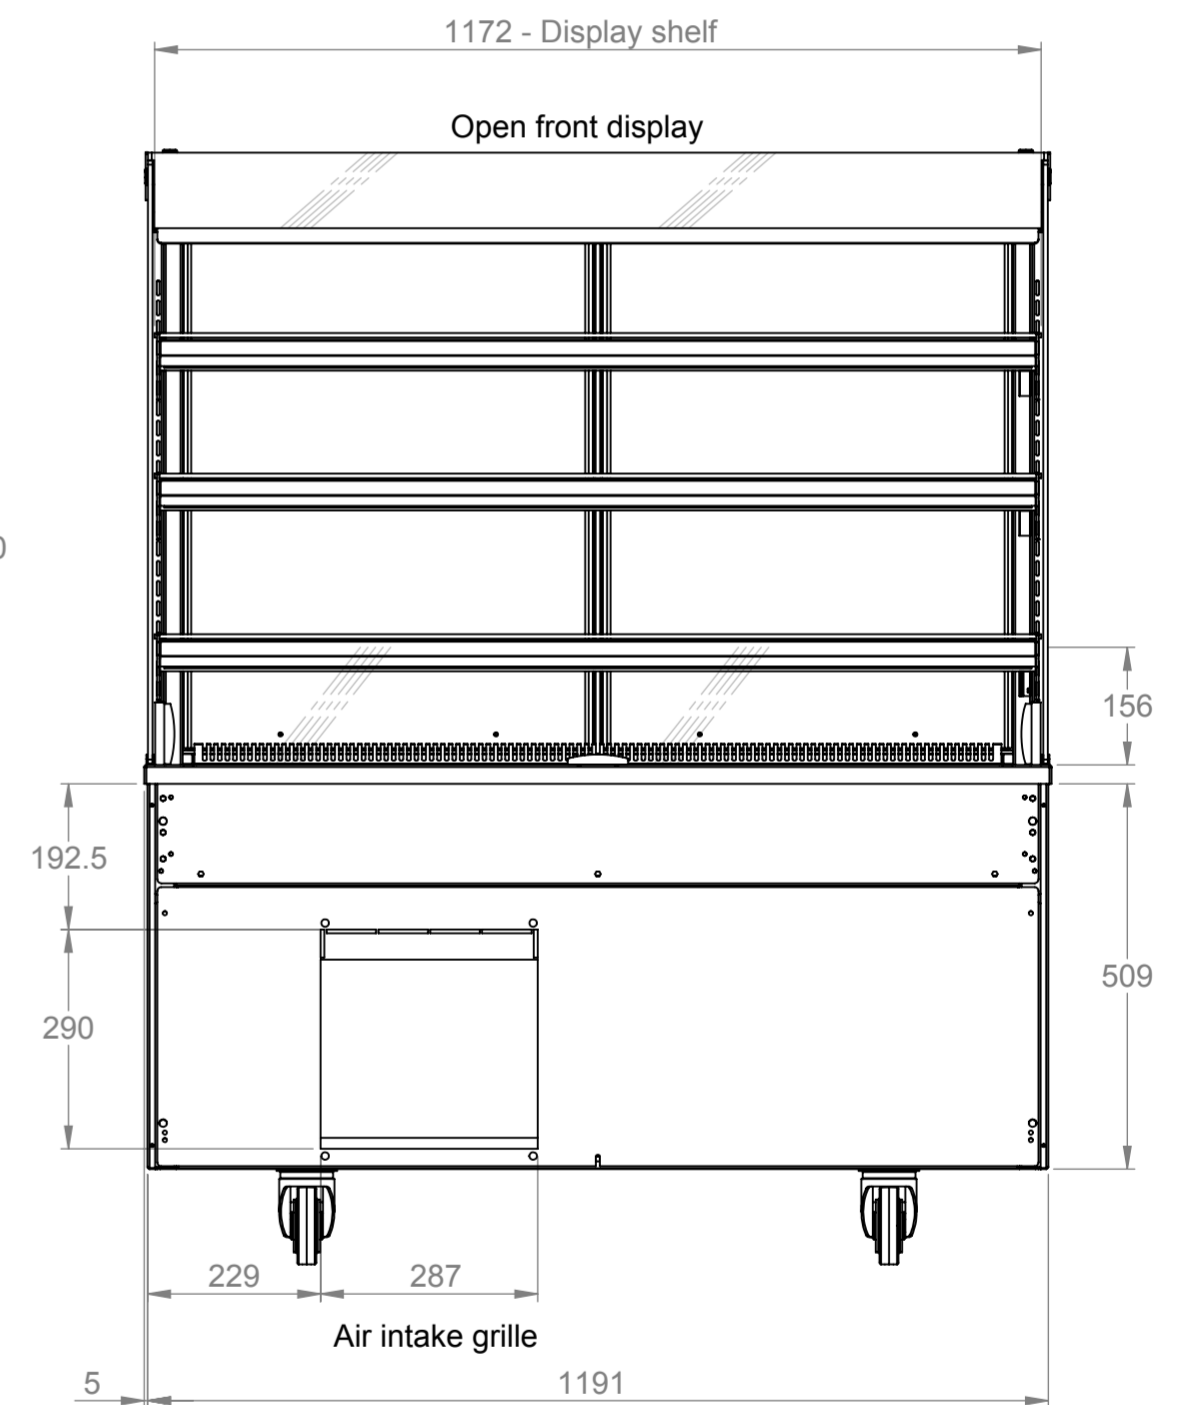

Front elevation

Electrical Spec - 13A 230V, 2.8Kw
via 13 Amp plugtop on 2.5 Metre lead
Weight - 230Kg Approx

Assembly No - SVOC1200-GO

Issue	Date	Description
<p>Randles Rd, Knowsley Business Park, Merseyside L34 9HZ. Tel: 0151 548 2211 Fax: 0151 549 2179</p>		
Title: Vision SQ Open Chilled Display 1200		
Drg No :	Issue:	Date: 07/10/2015
14-217--A		Scale: 1:10 @ A2
		Chk'd:
Drn by: G Burgess	All dims in MM	Date: