




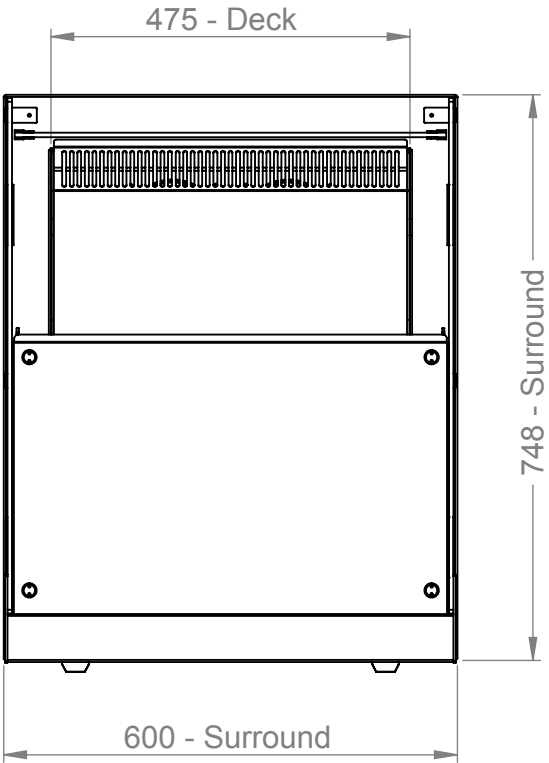


Plan

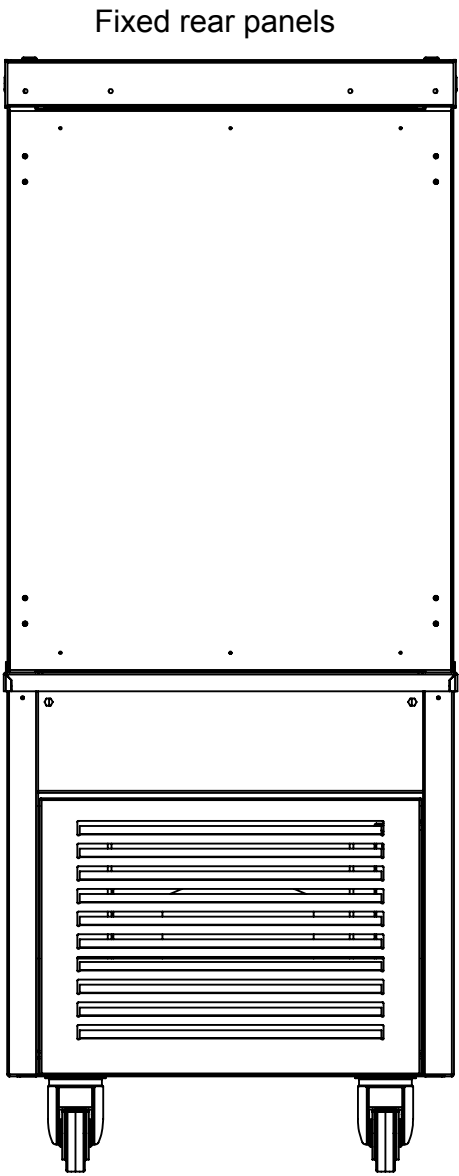

Rear elevation

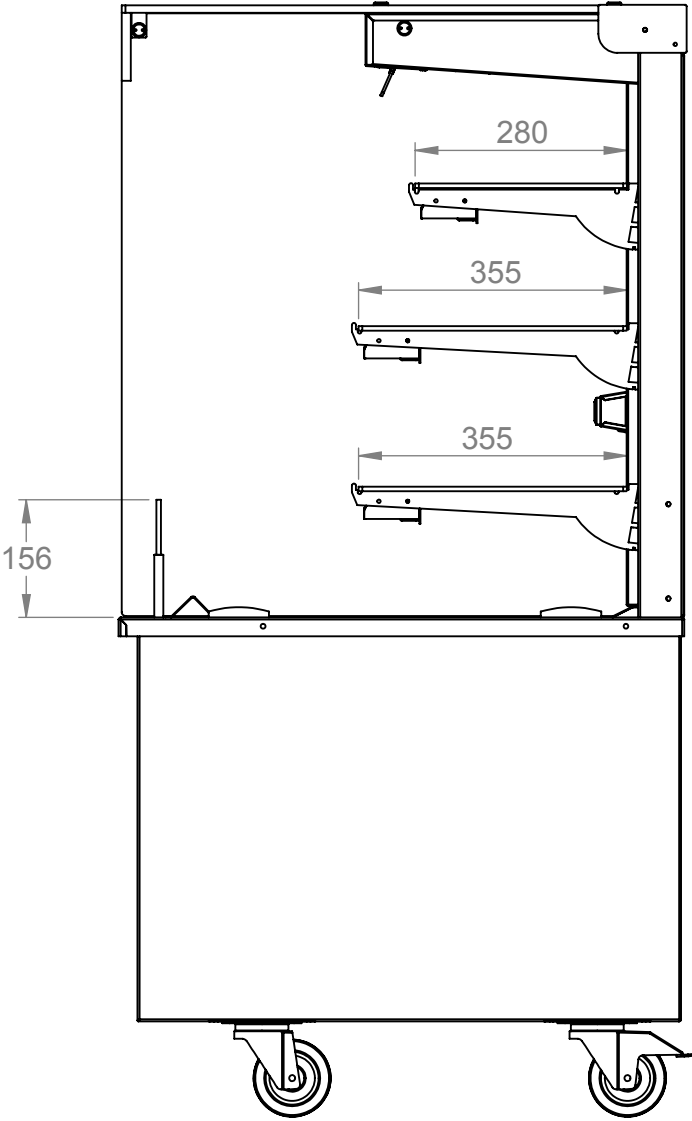


End elevation

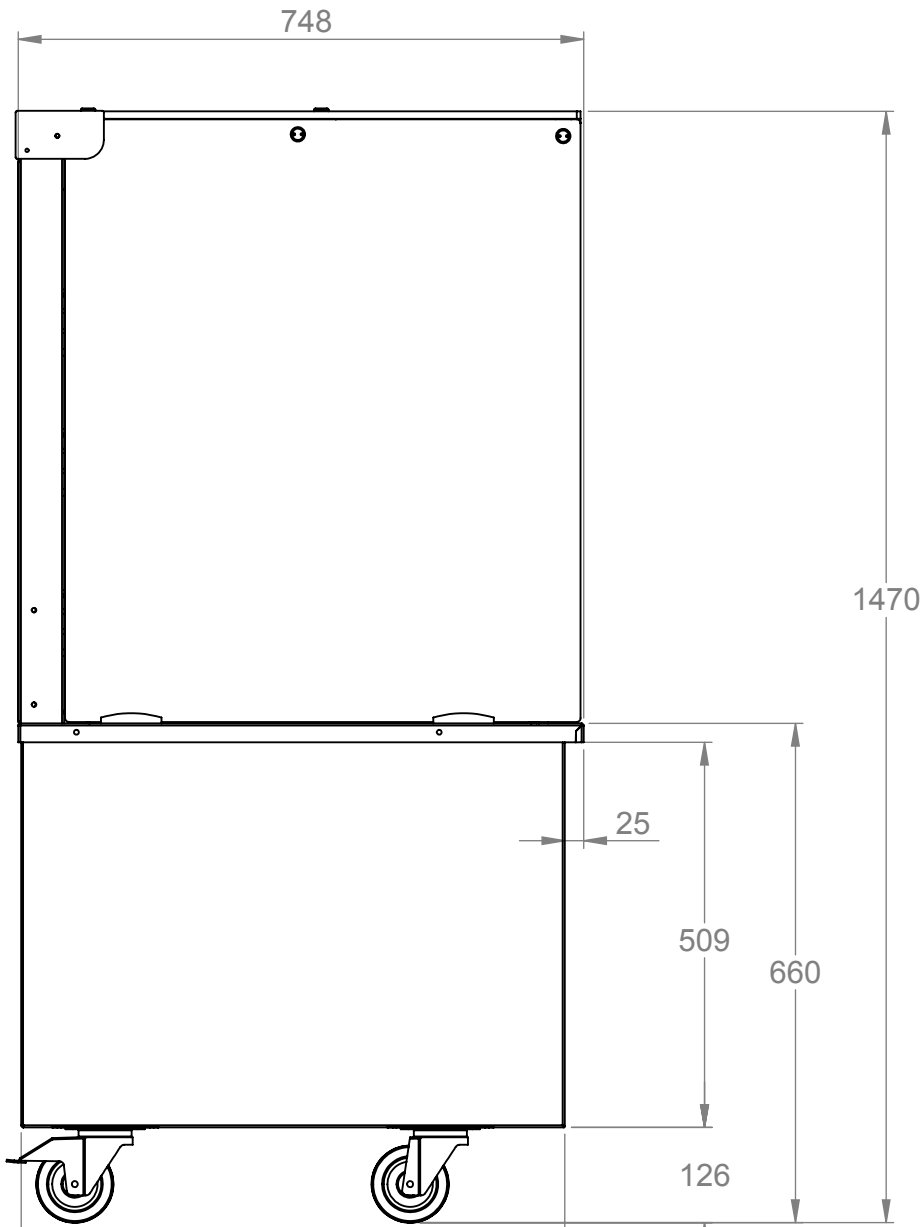

Satin polished stainless steel end panels

End elevation

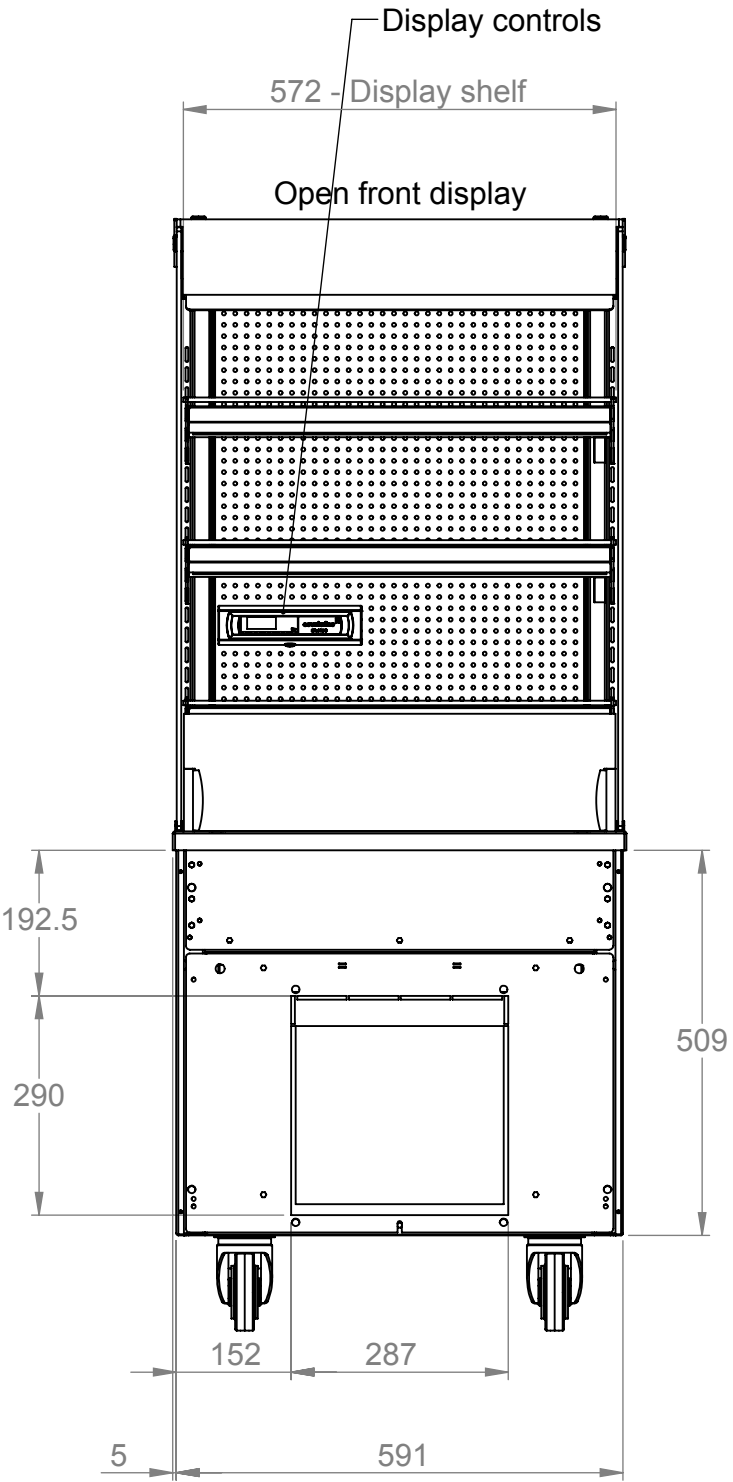

Front elevation

Electrical Spec - 13A 230V, 1.8Kw
via 13 Amp plugtop on 2.5 Metre lead

Weight - 135Kg Approx

Assembly No - SVOC600-GC

Issue	Date	Description
counterline Randles Rd, Knowsley Business Park, Merseyside L34 9HZ. Tel: 0151 548 2211 Fax: 0151 549 2179		
Title: Vision SQ Open Chilled Display 600 Fixed Back		
Drg No :		Issue: Date: 07/10/2015
14-218--A		Scale: 1:10 @ A2
		Chk'd:
Drn by: G Burgess	All dims in MM	Date: