

3rd Angle Projection.




This drawing and the information properties contained there on is the property of Counterline Ltd and must not be copied or issued to a third party without the prior consent of Counterline Ltd.


General tolerances unless otherwise stated:

CNC / Machined	Fabricated		
No decimal place:	±0.50	1 - 300mm	± 1.0
One decimal place:	±0.2	301 - 1000mm	± 1.5
Two decimal place:	±0.12	1000 - 3000mm	± 2.0
Holes:	±0.08	Over 3000mm	± 2.5
Angles:	±0.25		


All folds 90° unless otherwise stated
All dimensions are external sizes

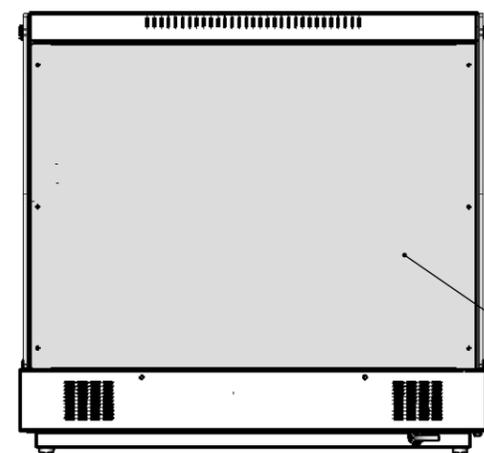


Rear

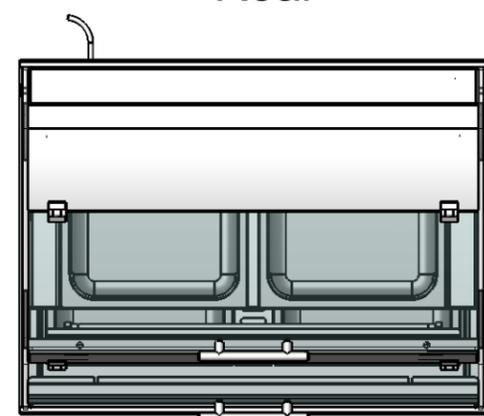


Plan

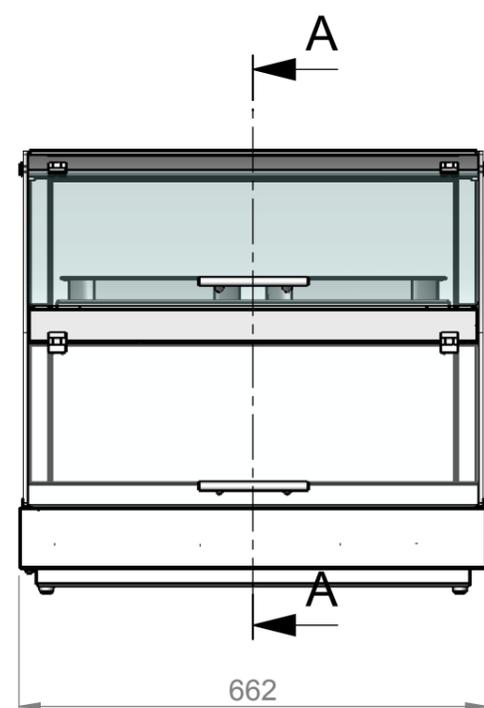

Front elevation

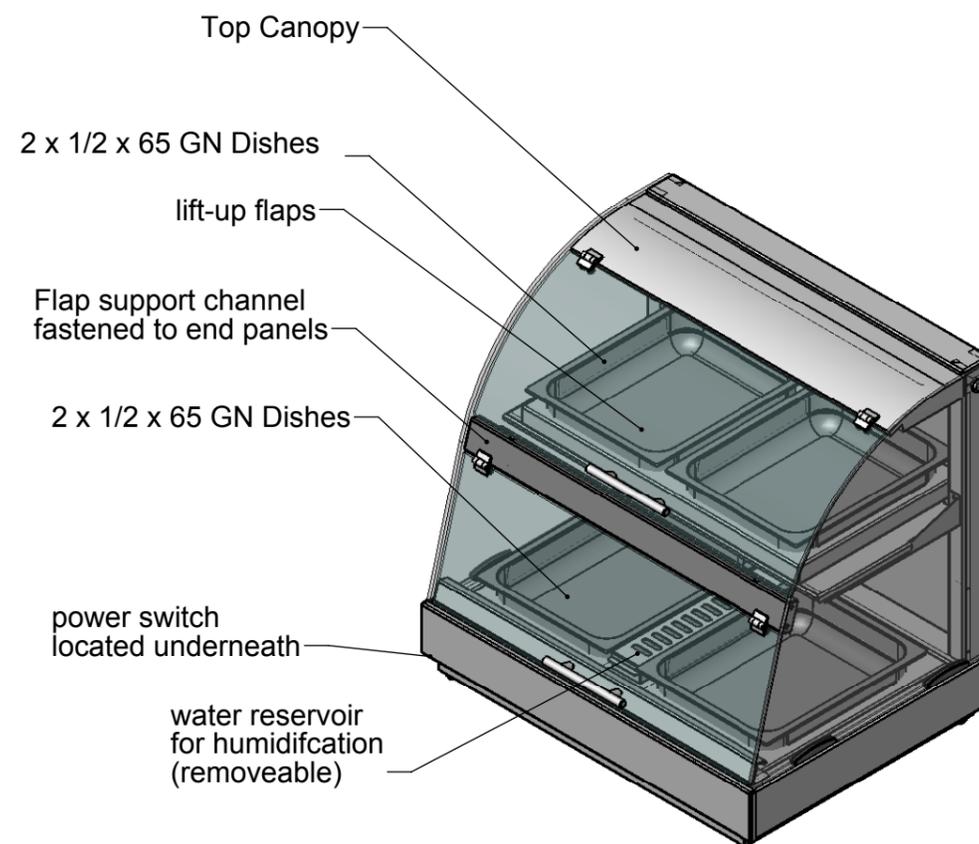

Isometric

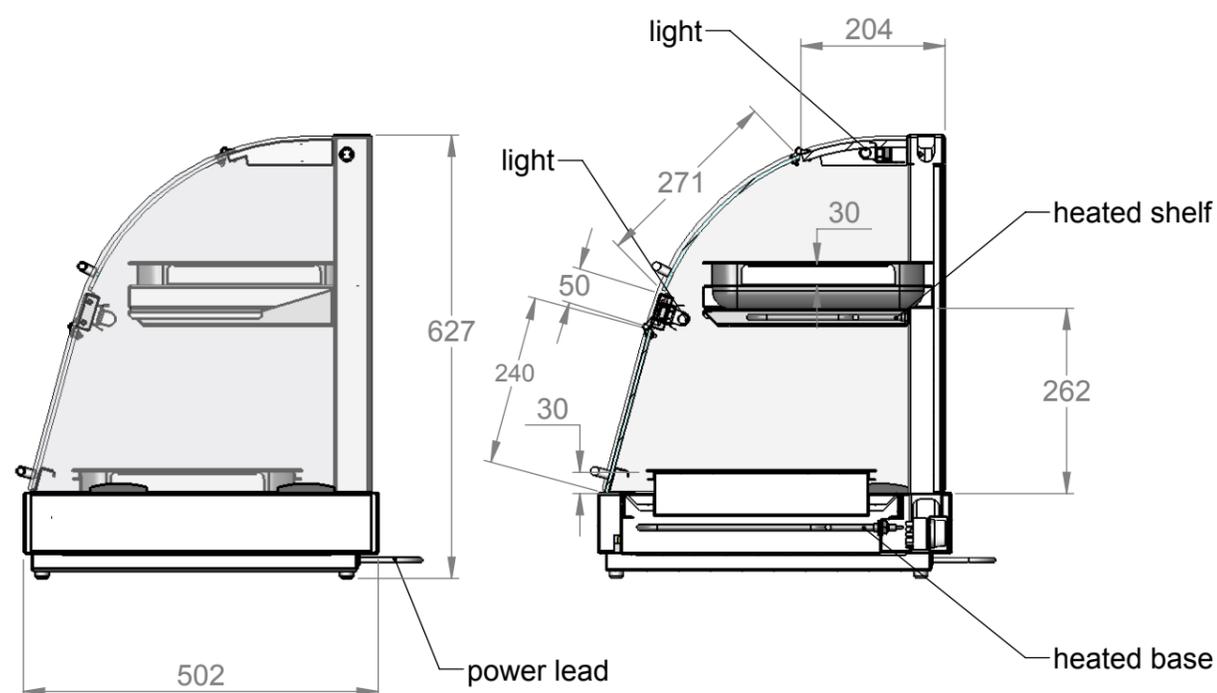

SECTION A-A

End elevation

Issue	Date	Description	Mod No

Assembly N°: 09-788-B



Randles Rd, Knowsley Business Park, Merseyside L34 9HZ.
Tel: 0151 548 2211 Fax: 0151 549 2179

Title: V10HCT660
View : Assembled Views

Drg No : Issue: Date: 17/11/09

09-788-B
Sheet 1 of 2
Scale: 1:10 @ A3
Chk'd:

Drn by: I.Pickin All dims in MM Date: