




Plan

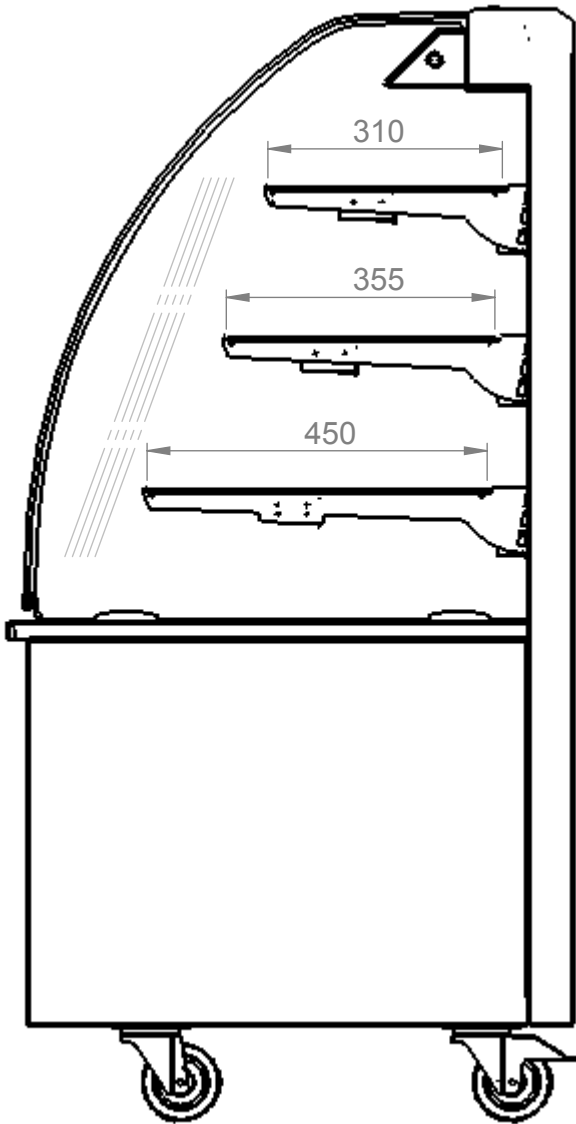

End elevation

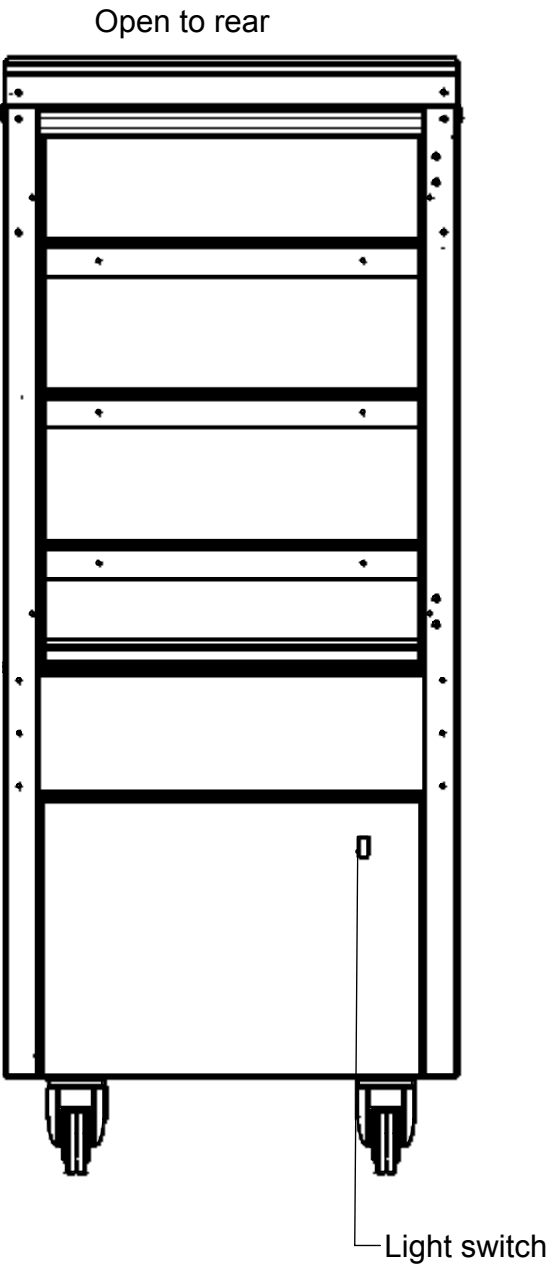


Rear elevation

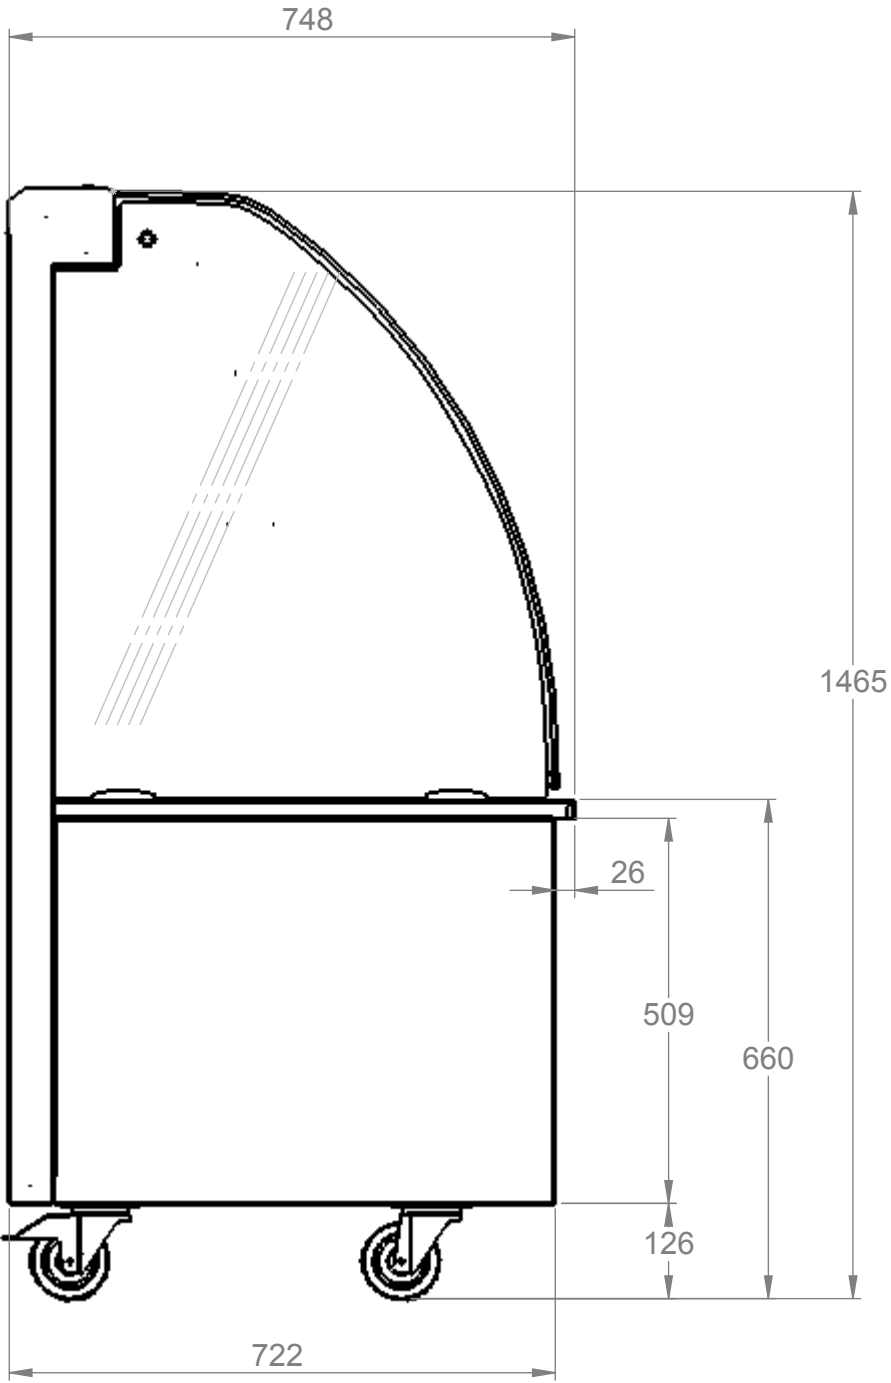

Satin polished stainless steel end panels


End elevation

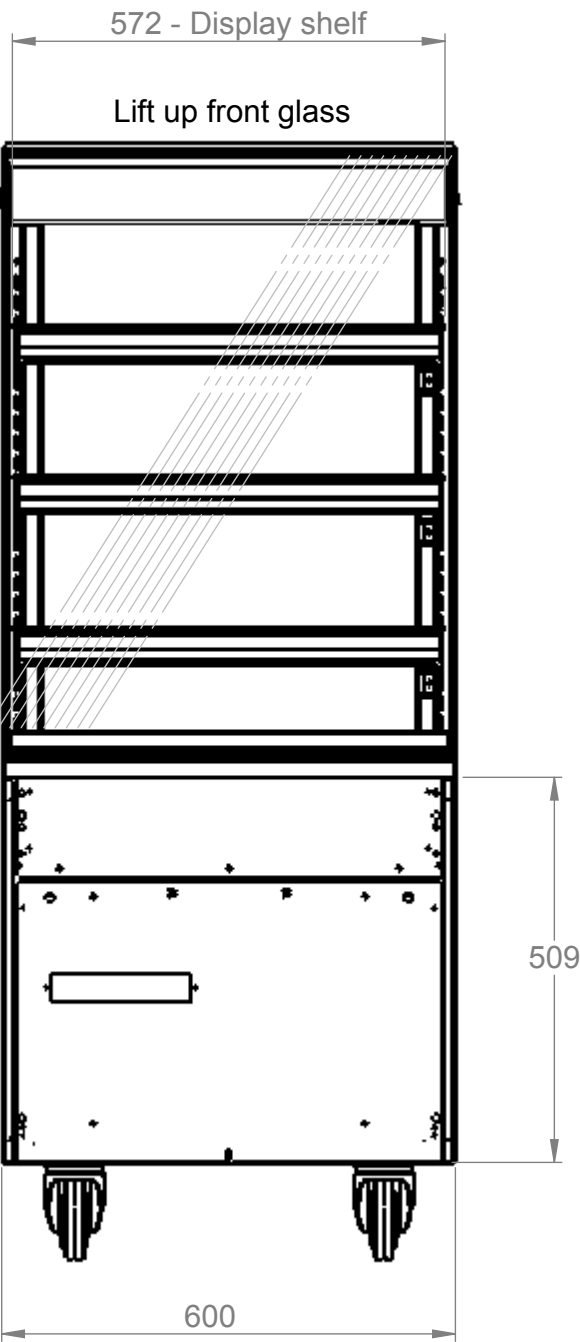

Front elevation

Electrical Spec - 13A 230V,0.3Kw  
via 13 Amp plugtop on 2.5 Metre lead  
Weight - 143Kg Approx

Assembly No - VAL600

Issue	Date	Description
<div>counterline</div> <div>Randles Rd, Knowsley Business Park, Merseyside L34 9HZ. Tel: 0151 548 2211      Fax: 0151 549 2179</div>		
Title: Vision Enclosed Ambient 600 (Lift up Glass)		
Drg No : 14-169--A		Date: 11/09/2014
Drn by: G Burgess		Scale: 1:10 @ A2
All dims in MM		Chk'd: Date: