




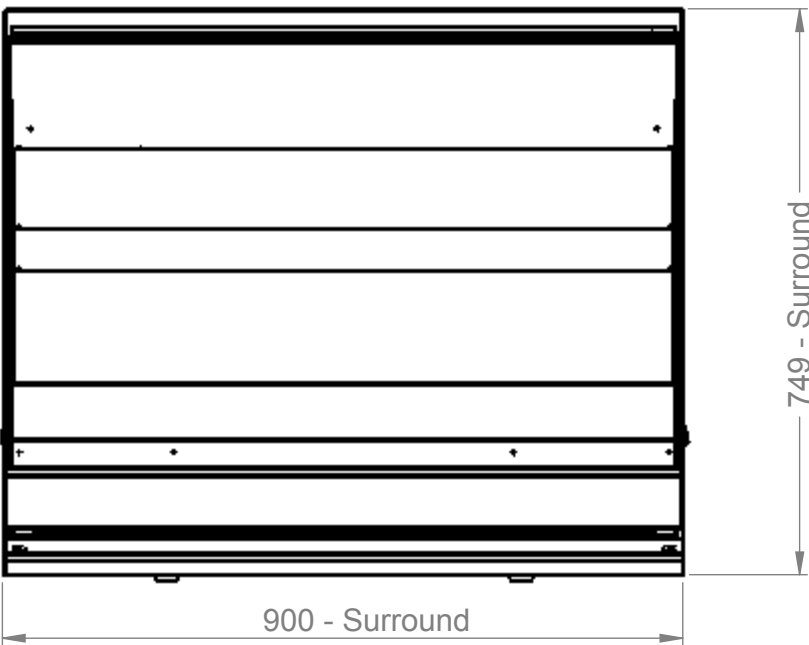


Plan

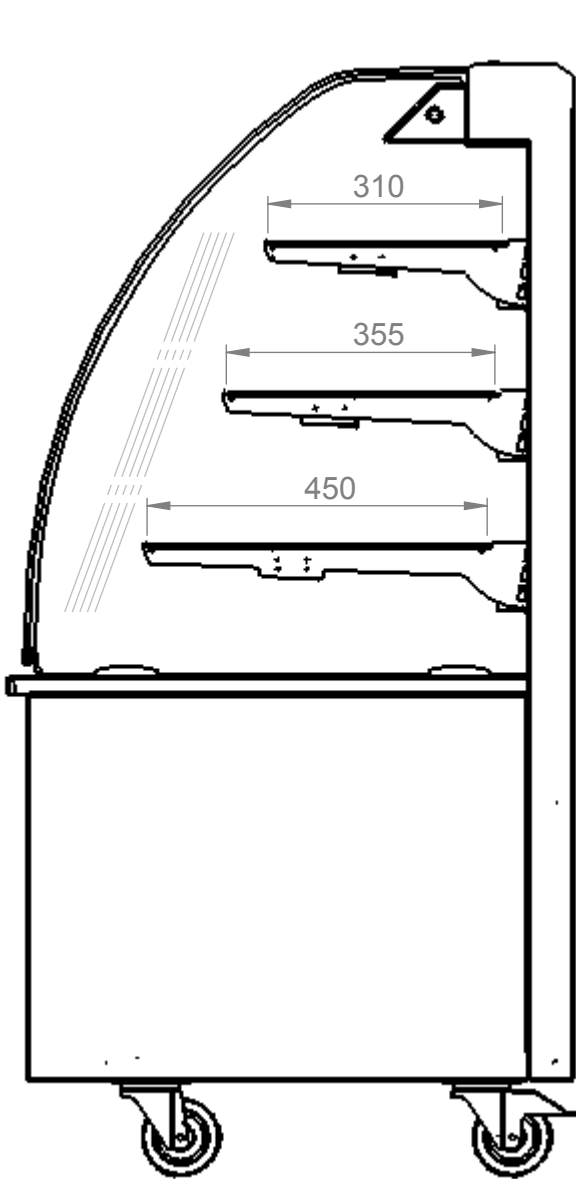


End elevation

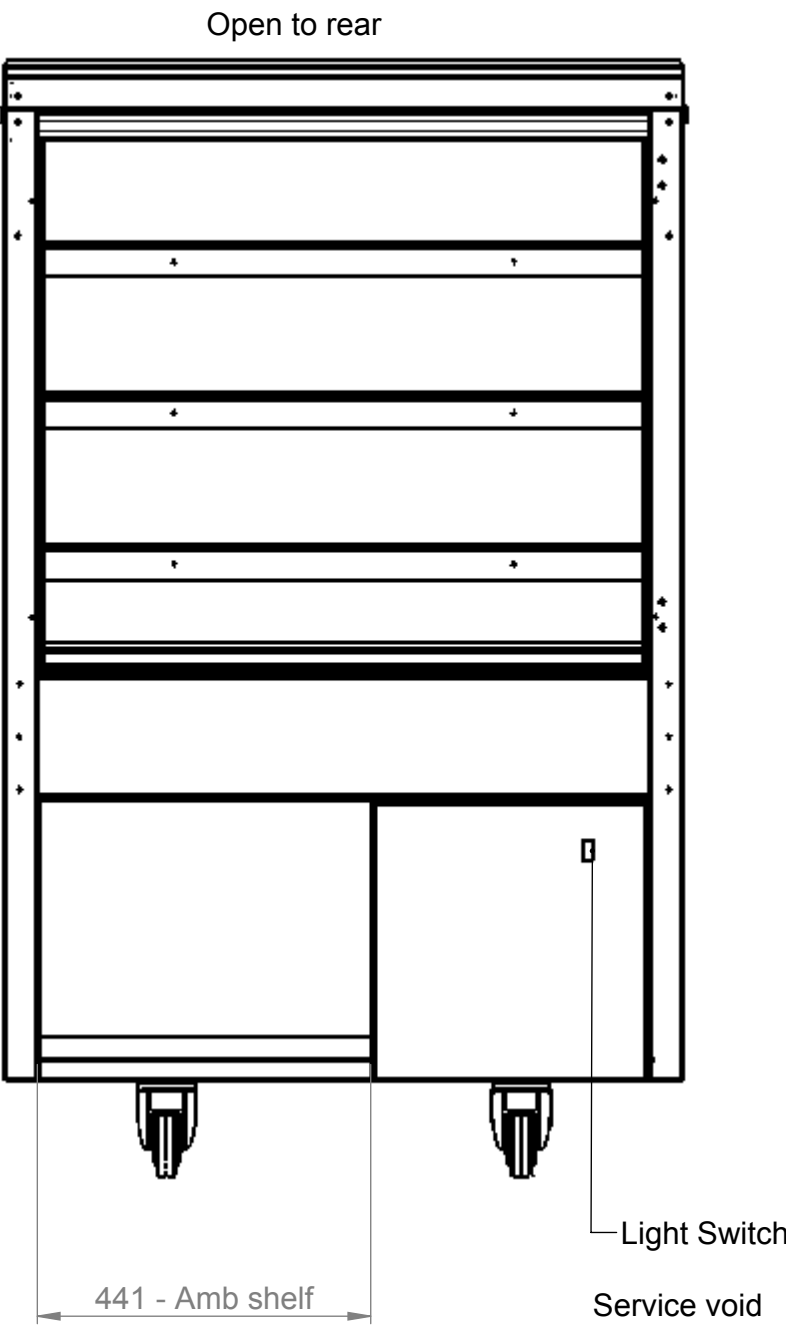

Rear elevation

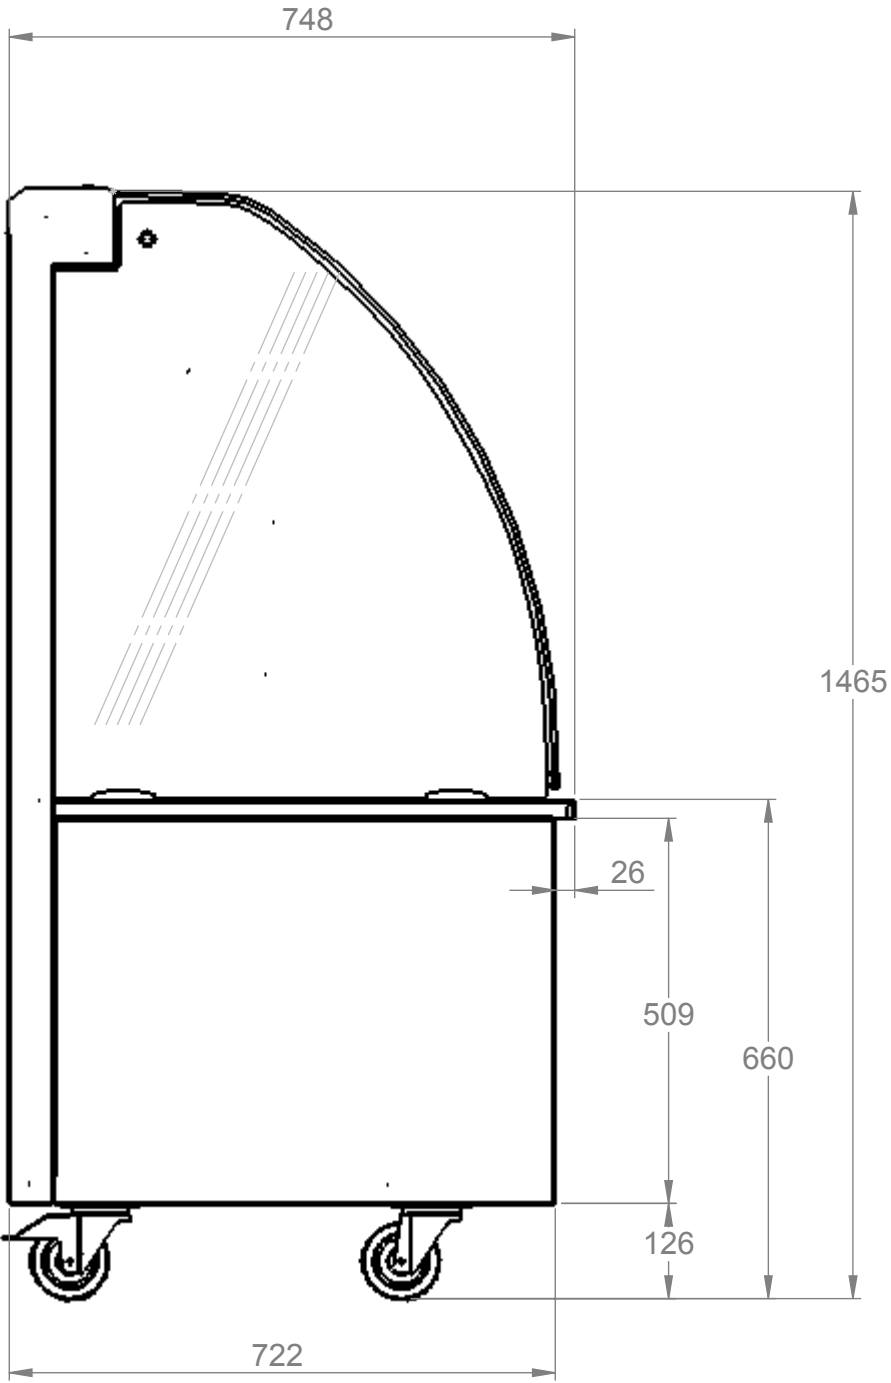

End elevation

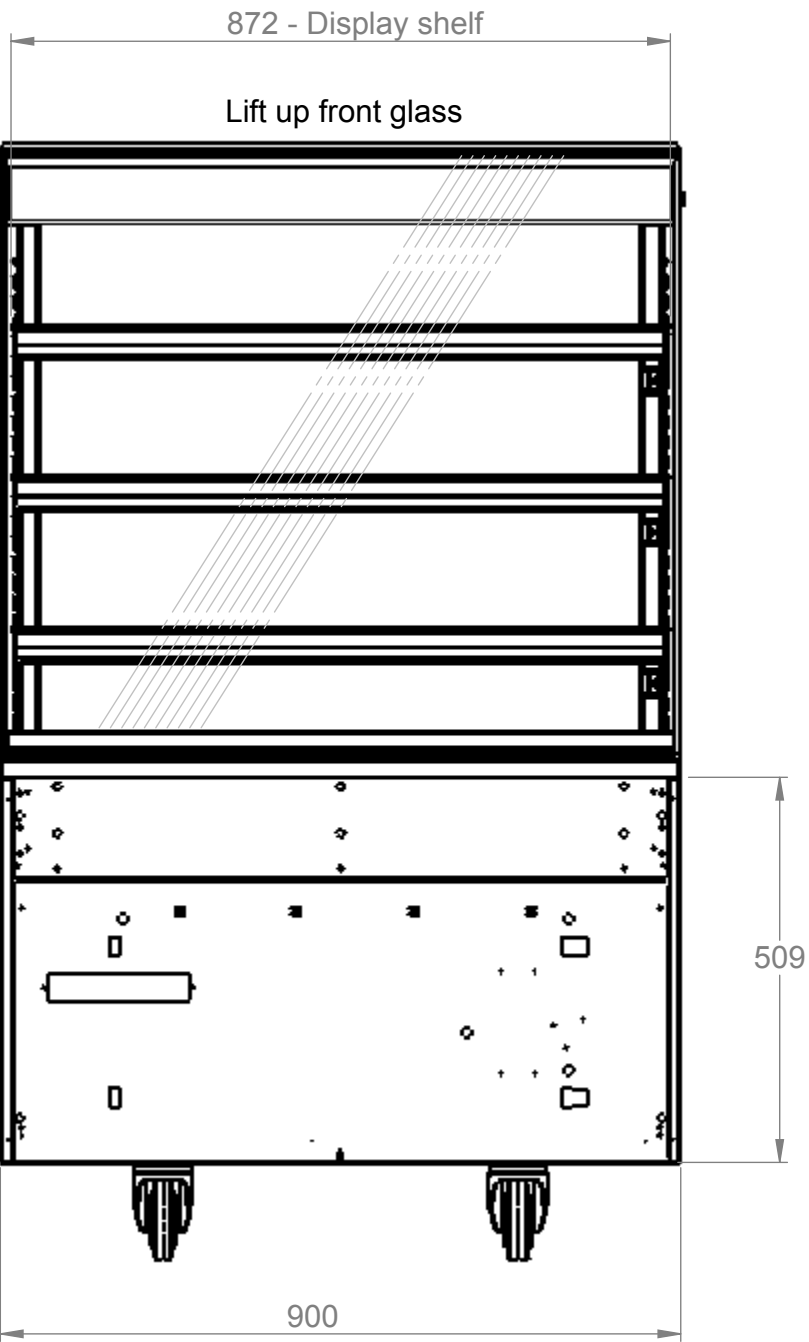

Front elevation

Electrical Spec - 13A 230V,0.3Kw
via 13 Amp plugtop on 2.5 Metre lead
Weight - 143Kg Approx

Assembly No - VAL900

Issue	Date	Description
counterline Randles Rd, Knowsley Business Park, Merseyside L34 9HZ. Tel: 0151 548 2211 Fax: 0151 549 2179		
Title: Vision Enclosed Ambient 900 (Lift up Glass)		
Drg No : 14-163--A		Issue: Date: 11/09/2014 Scale: 1:10 @ A2 Chk'd:
Drn by: G Burgess	All dims in MM	Date: