



Stainless steel air inlet-outlet grille details

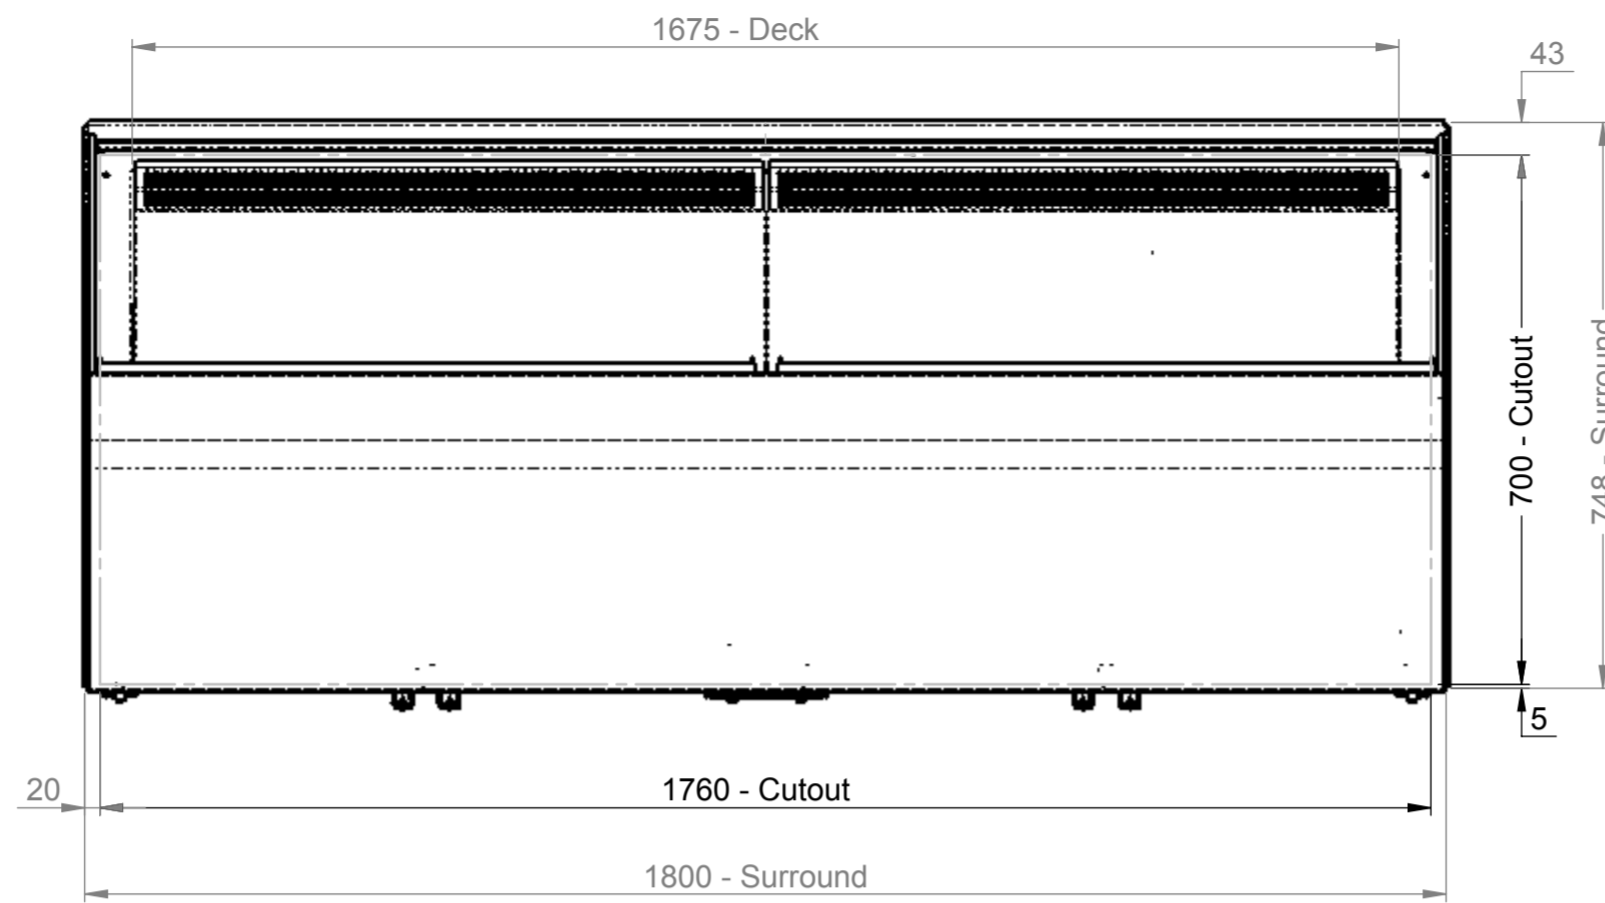


Plan

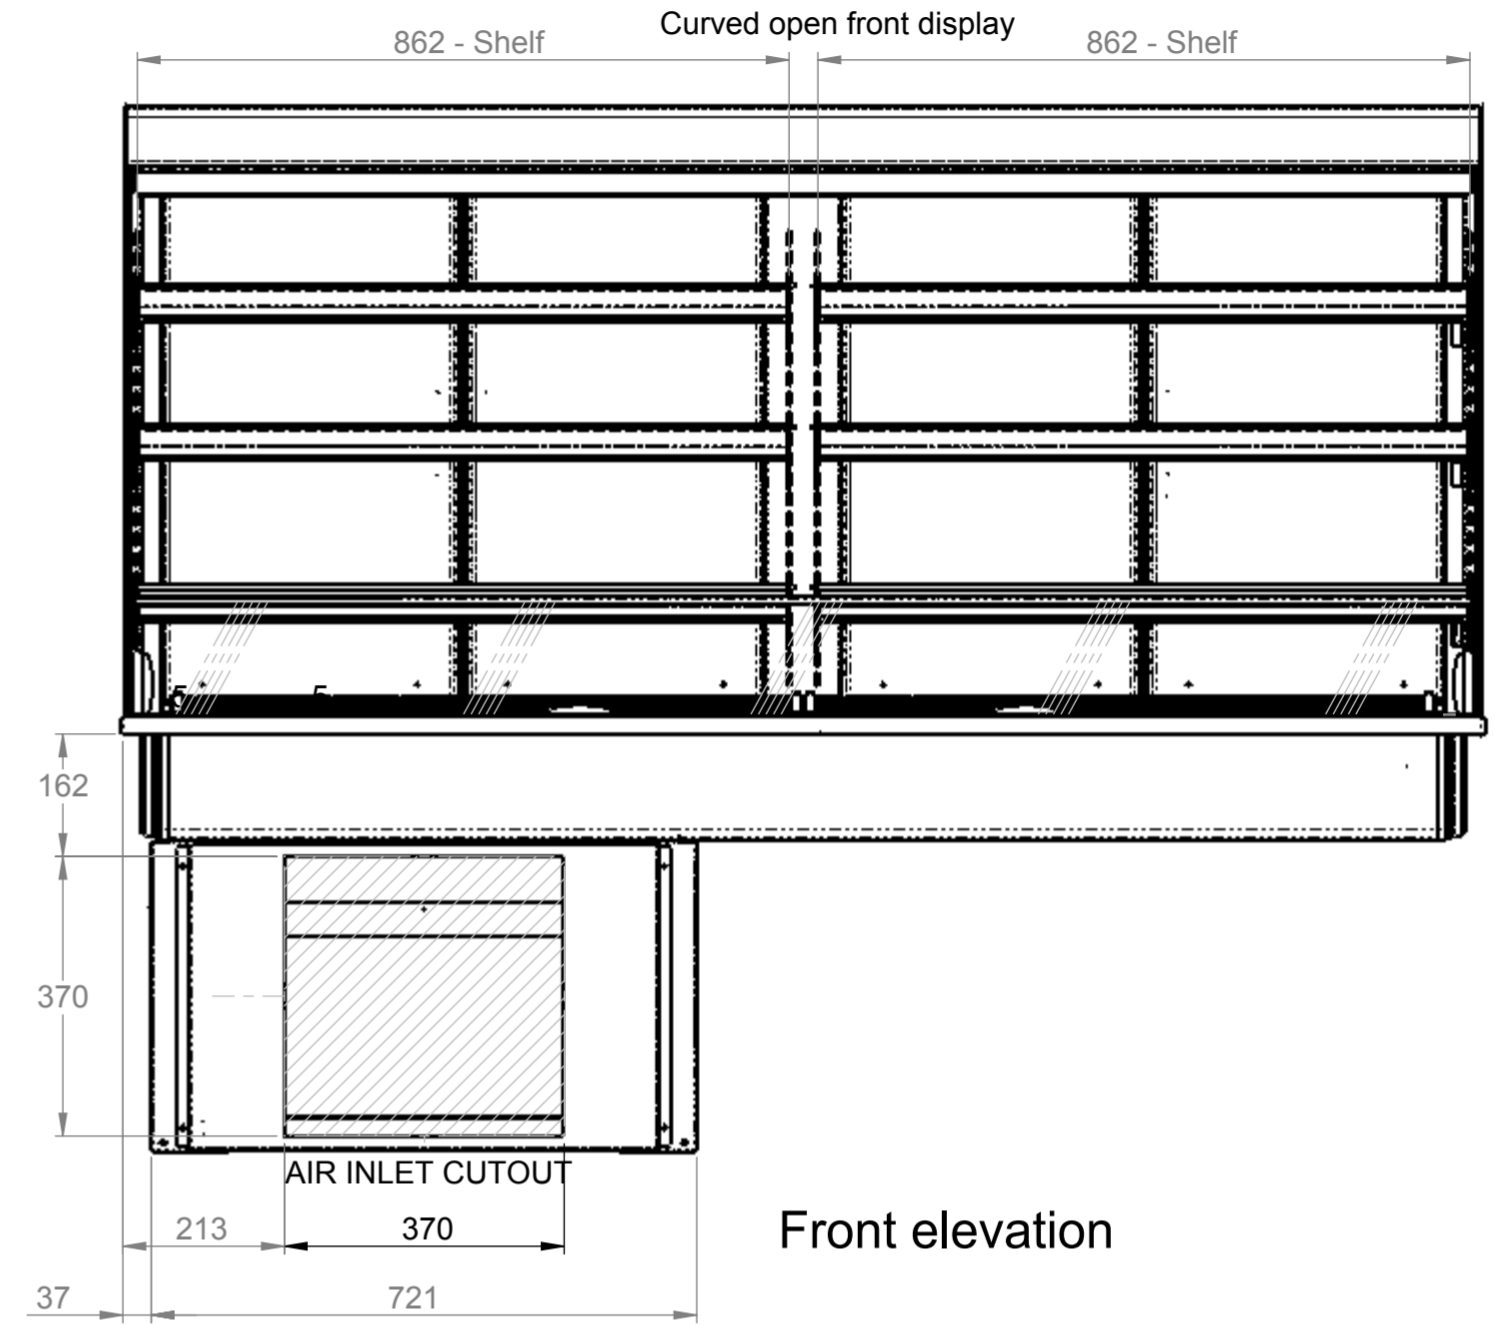


Front elevation

Side hinged rear doors
Display controls

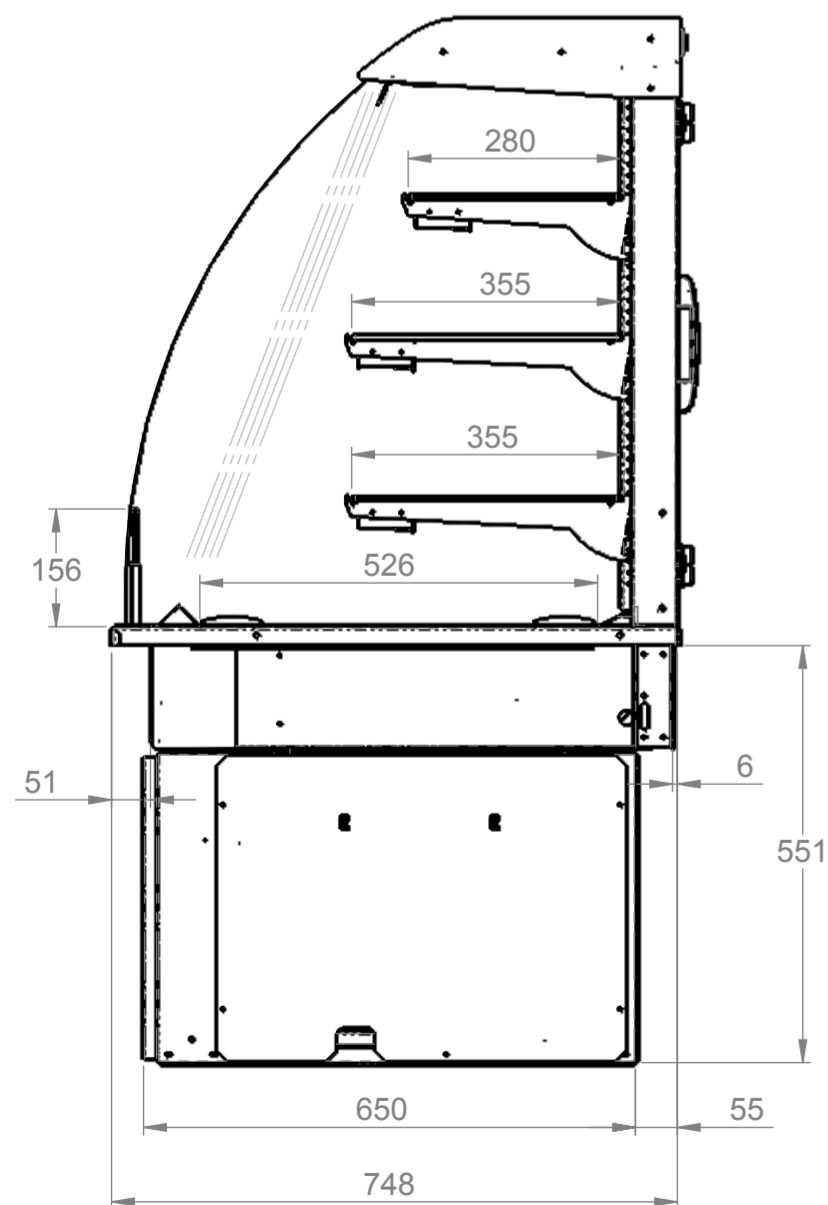


End elevation

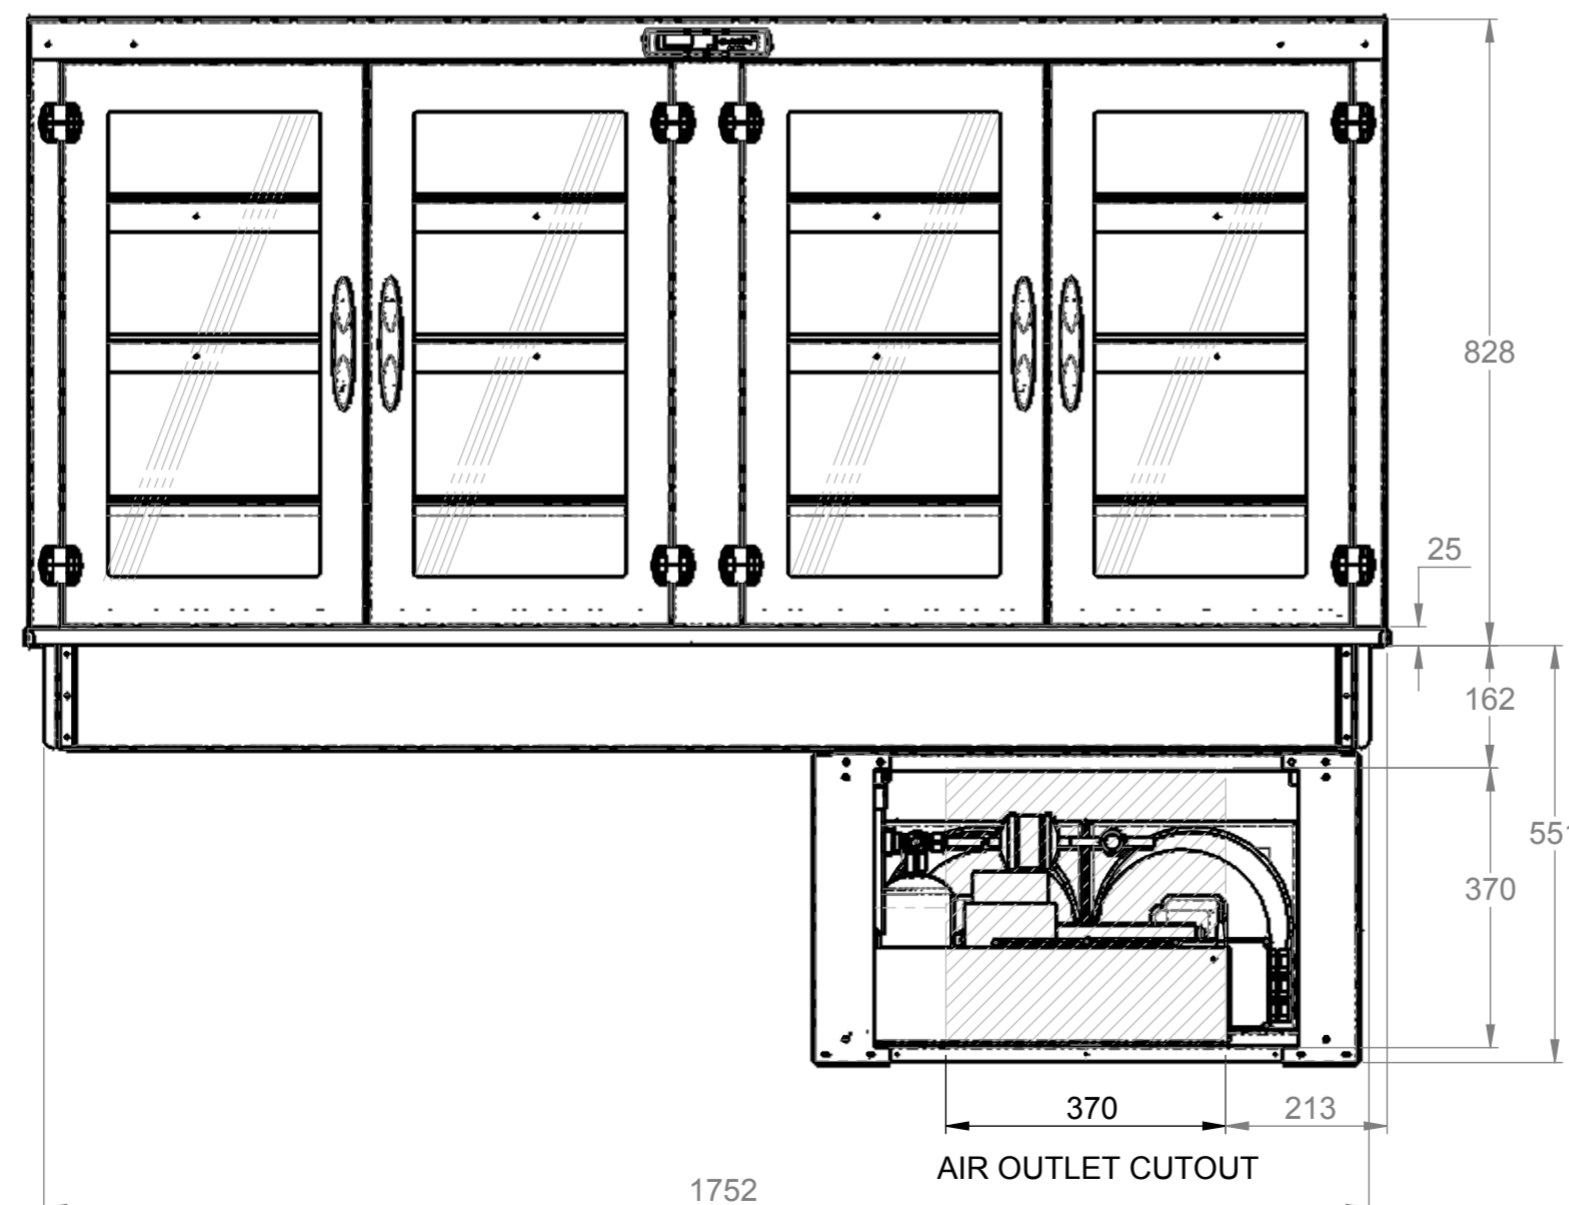

Rear elevation

Electrical Spec - 13A, 230V, 2.8Kw
via 13A plug top on 2.5 Metre lead
Weight - 305Kg Approx

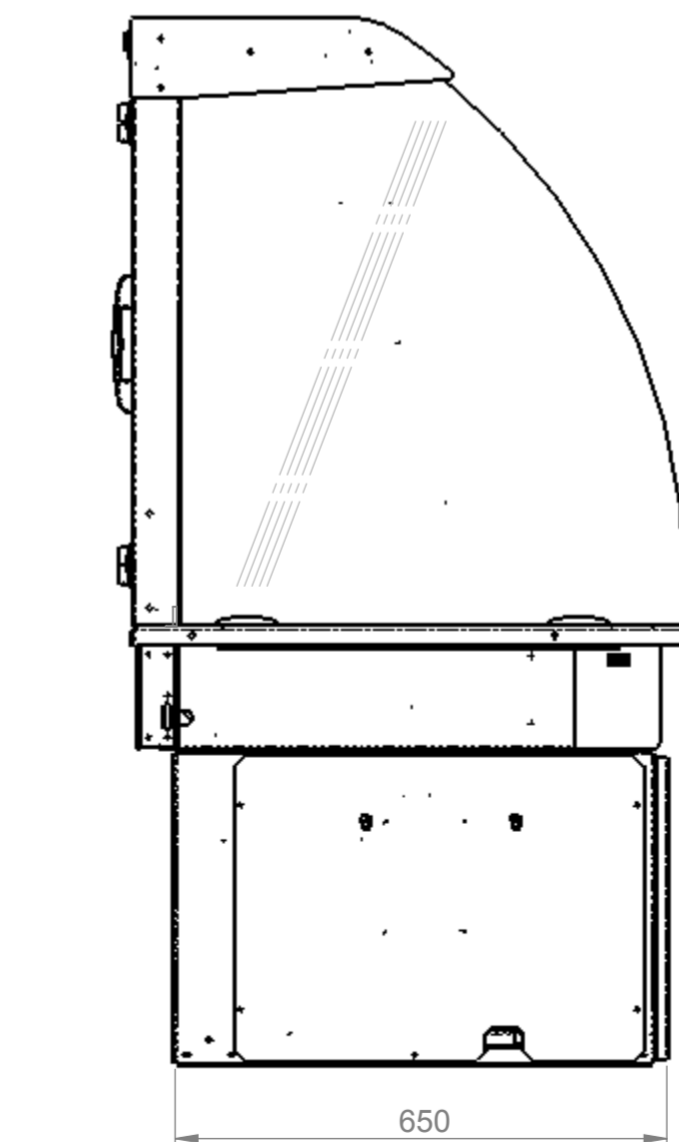

End elevation

Assembly No - VOCDI1800-GO

Issue	Date	Description
 Randles Rd, Knowsley Business Park, Merseyside L34 9HZ. Tel: 0151 548 2211 Fax: 0151 549 2179		
Title: Vision Open Chilled Display 1800		
Drg No :	Issue:	Date: 08/06/2015
15-513--A		Scale: 1:10 @ A2
		Chk'd:
Drn by: G Burgess	All dims in MM	Date: