






This drawing and the information properties contained there on is the property of Counterline Ltd and must not be copied or issued to a third party without the prior consent of Counterline Ltd.

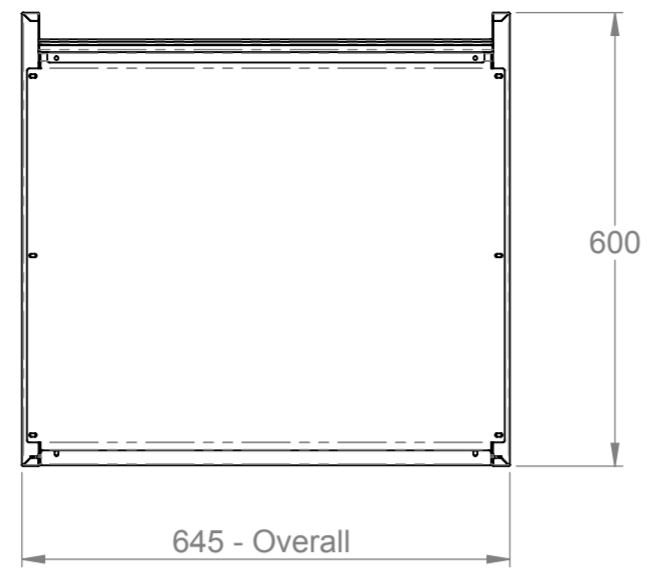

645 - Overall

600

Plan

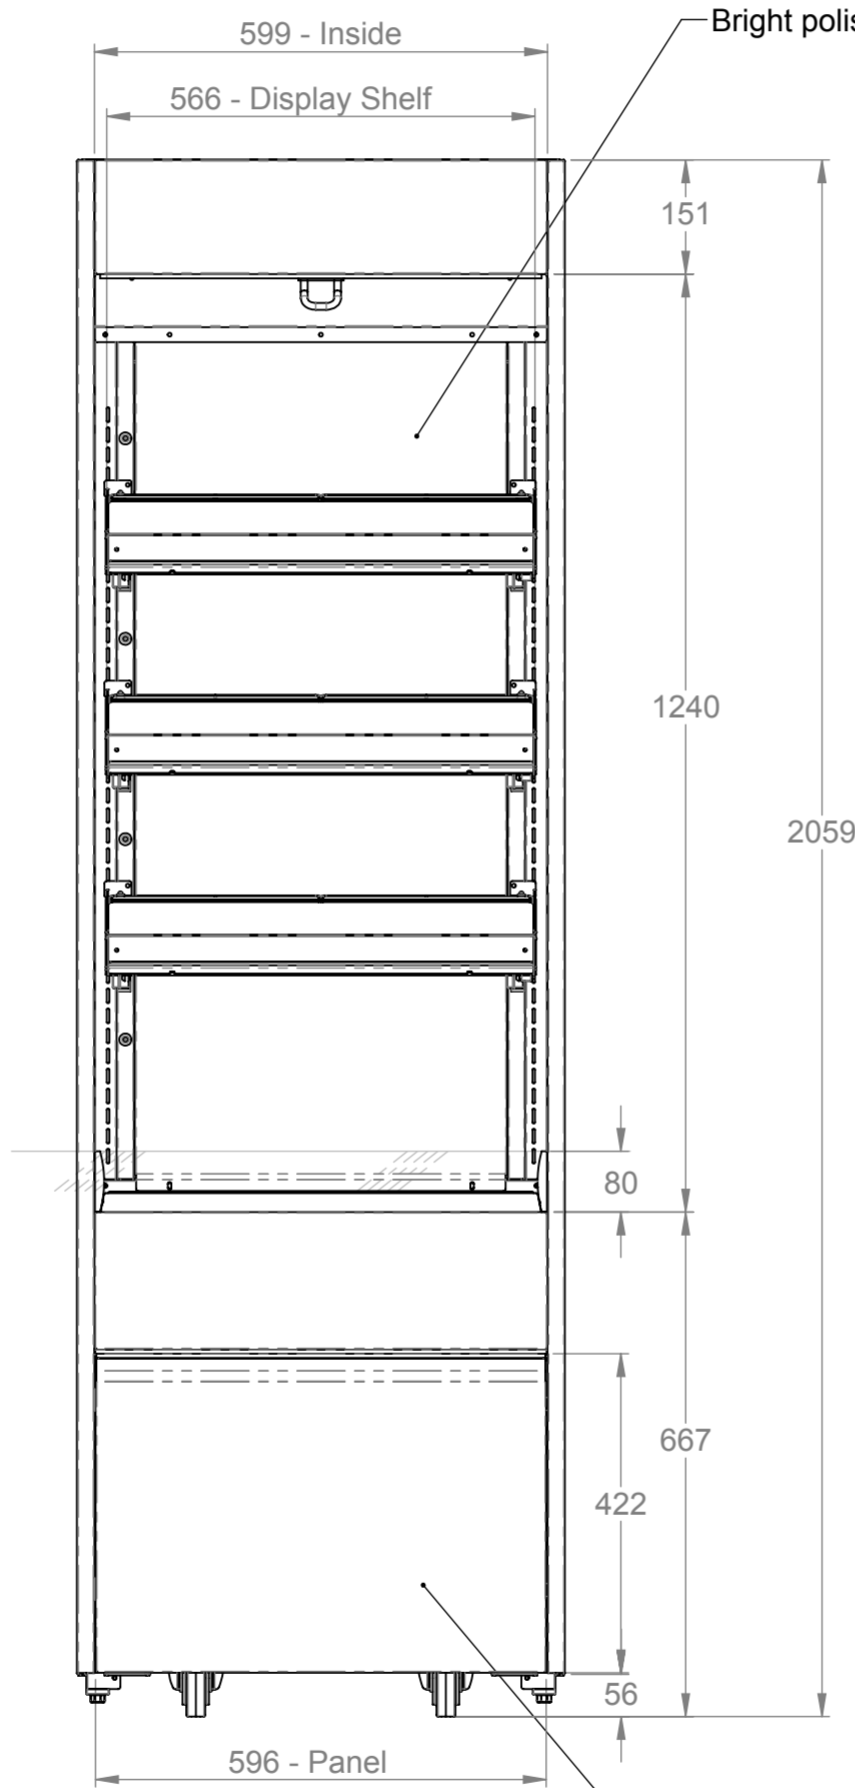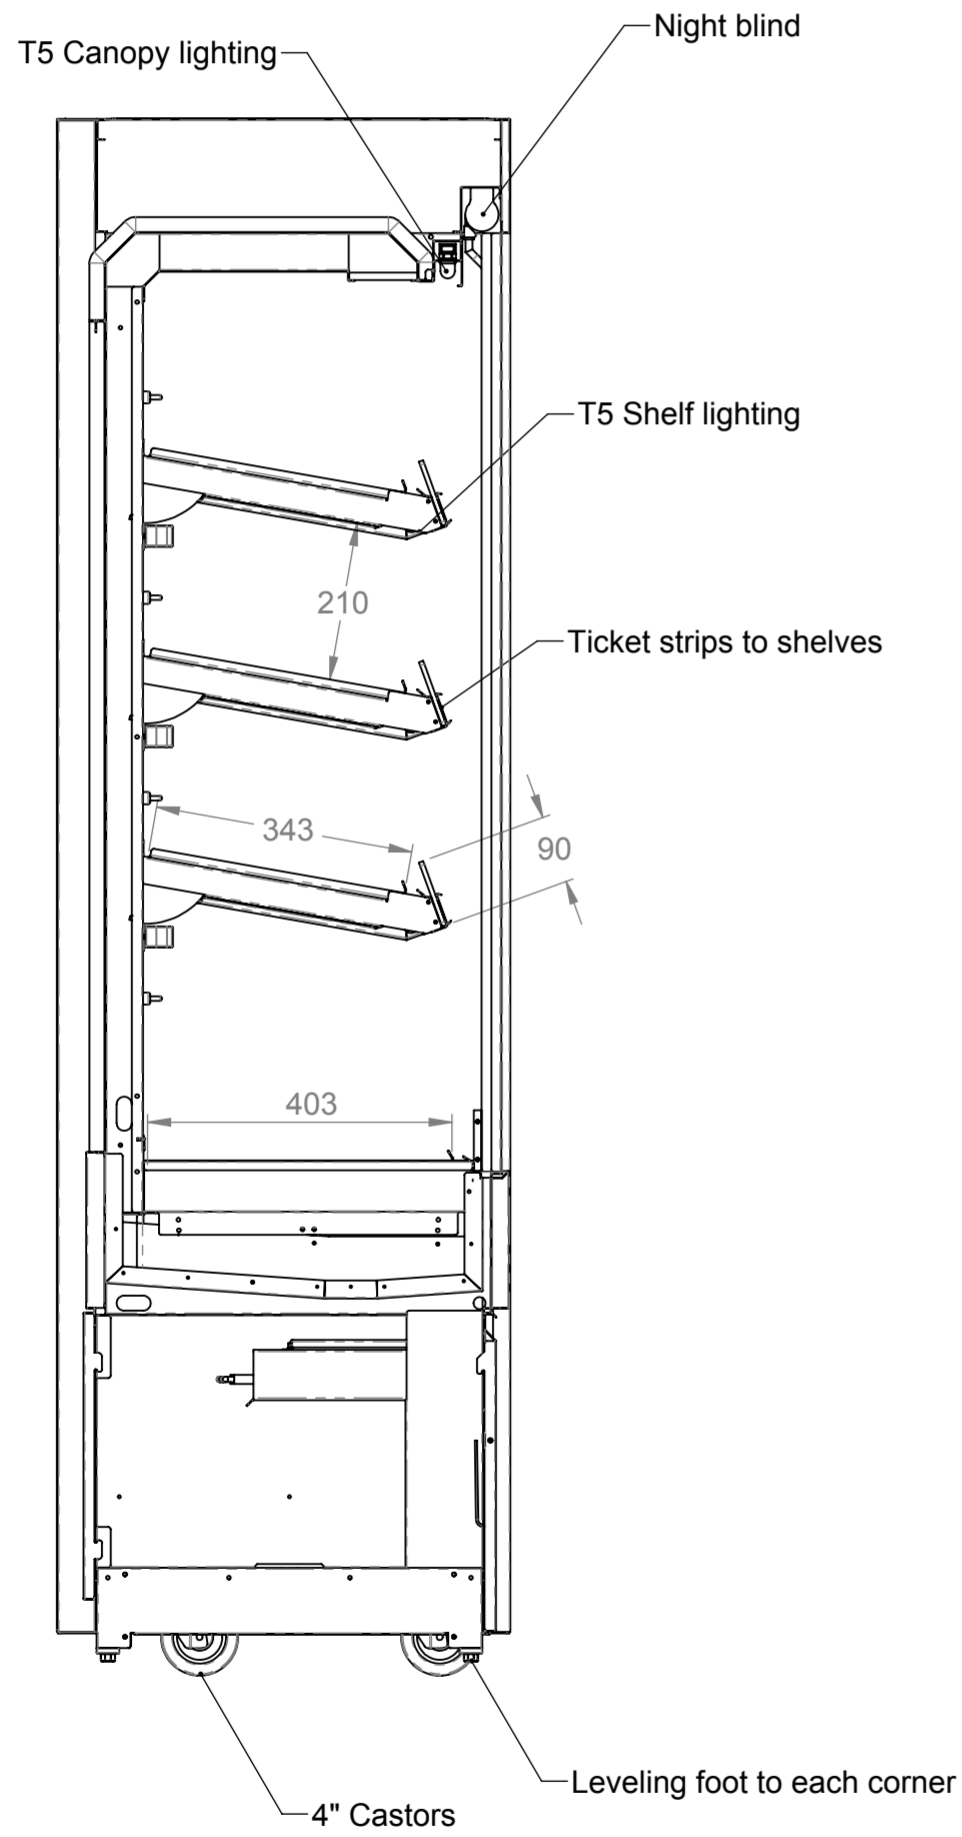


Bright polished s/steel internal panels


Satin polished s/steel front & end panels

Display controls located behind drop down fascia panel

Front elevation

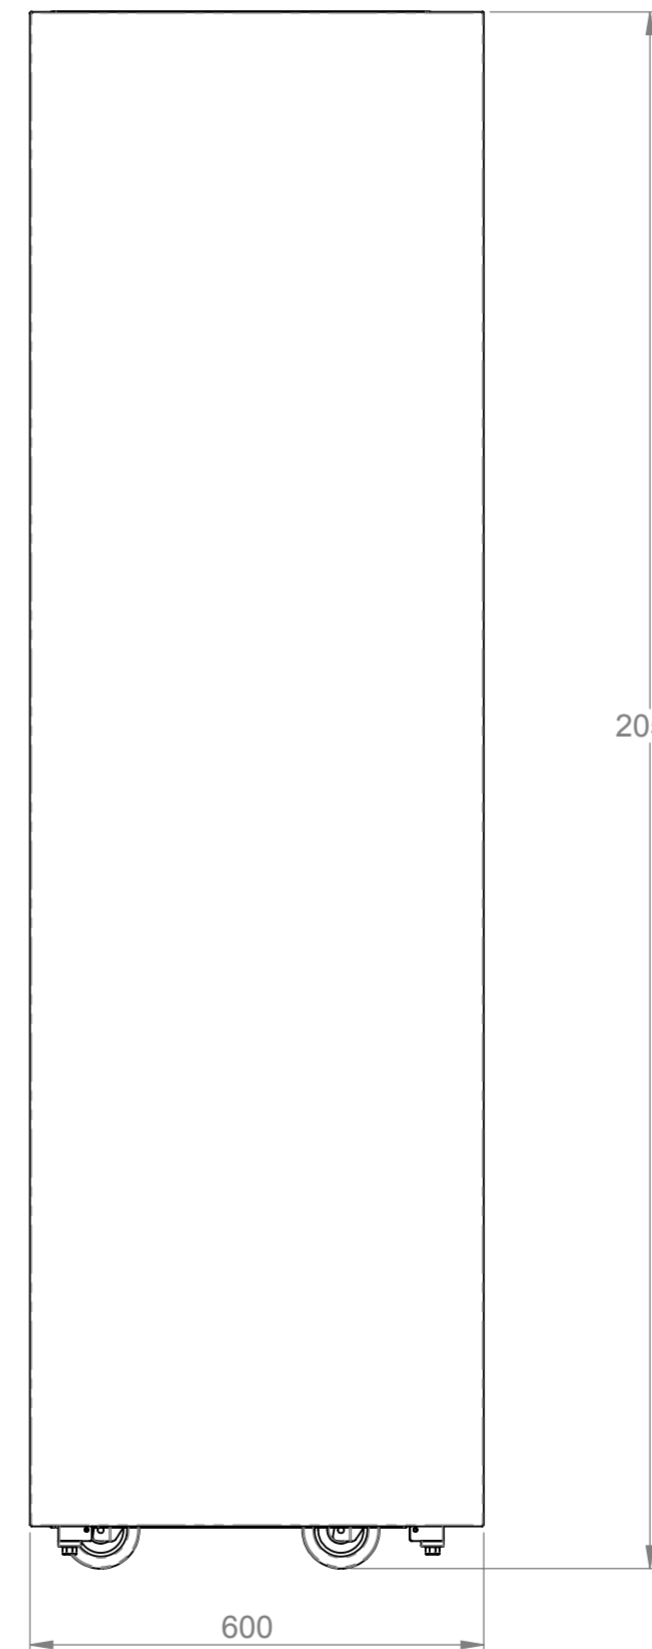

End elevation

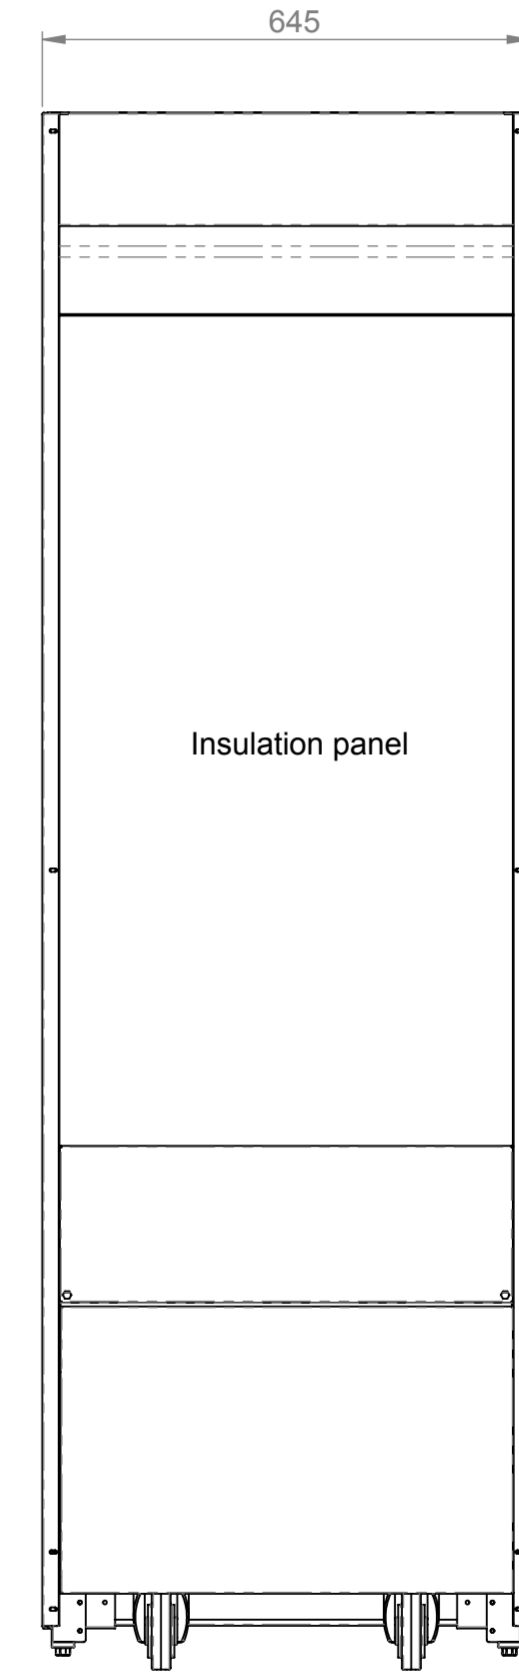

Rear elevation

ELECTRICAL SPEC - 13A, 230V,
(min 1.5Kw - max 3Kw)
Via 13 Amp plugtop on 2.5 Metre lead
Weight - 200 Kg Approx

Assembly No - HHCNTMD06-NB

Issue	Date	Description
Randles Rd, Knowsley Business Park, Merseyside L34 9HZ. Tel: 0151 548 2211 Fax: 0151 549 2179		
Title: Heated Multi Tier Narrow 600 Tall		
Drg No :	Issue:	Date: 15/06/2017
17-155--A		Scale: 1:10 @ A2
		Chk'd:
Drn by: G Burgess	All dims in MM	Date: