





This drawing and the information properties contained there on is the property of Counterline Ltd and must not be copied or issued to a third party without the prior consent of Counterline Ltd.

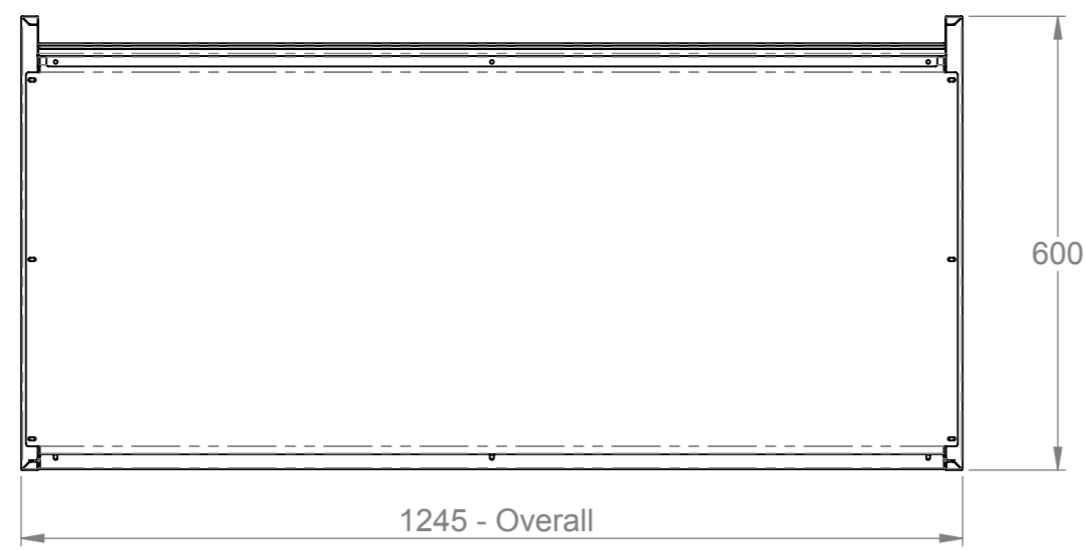


1245 - Overall

600


Plan

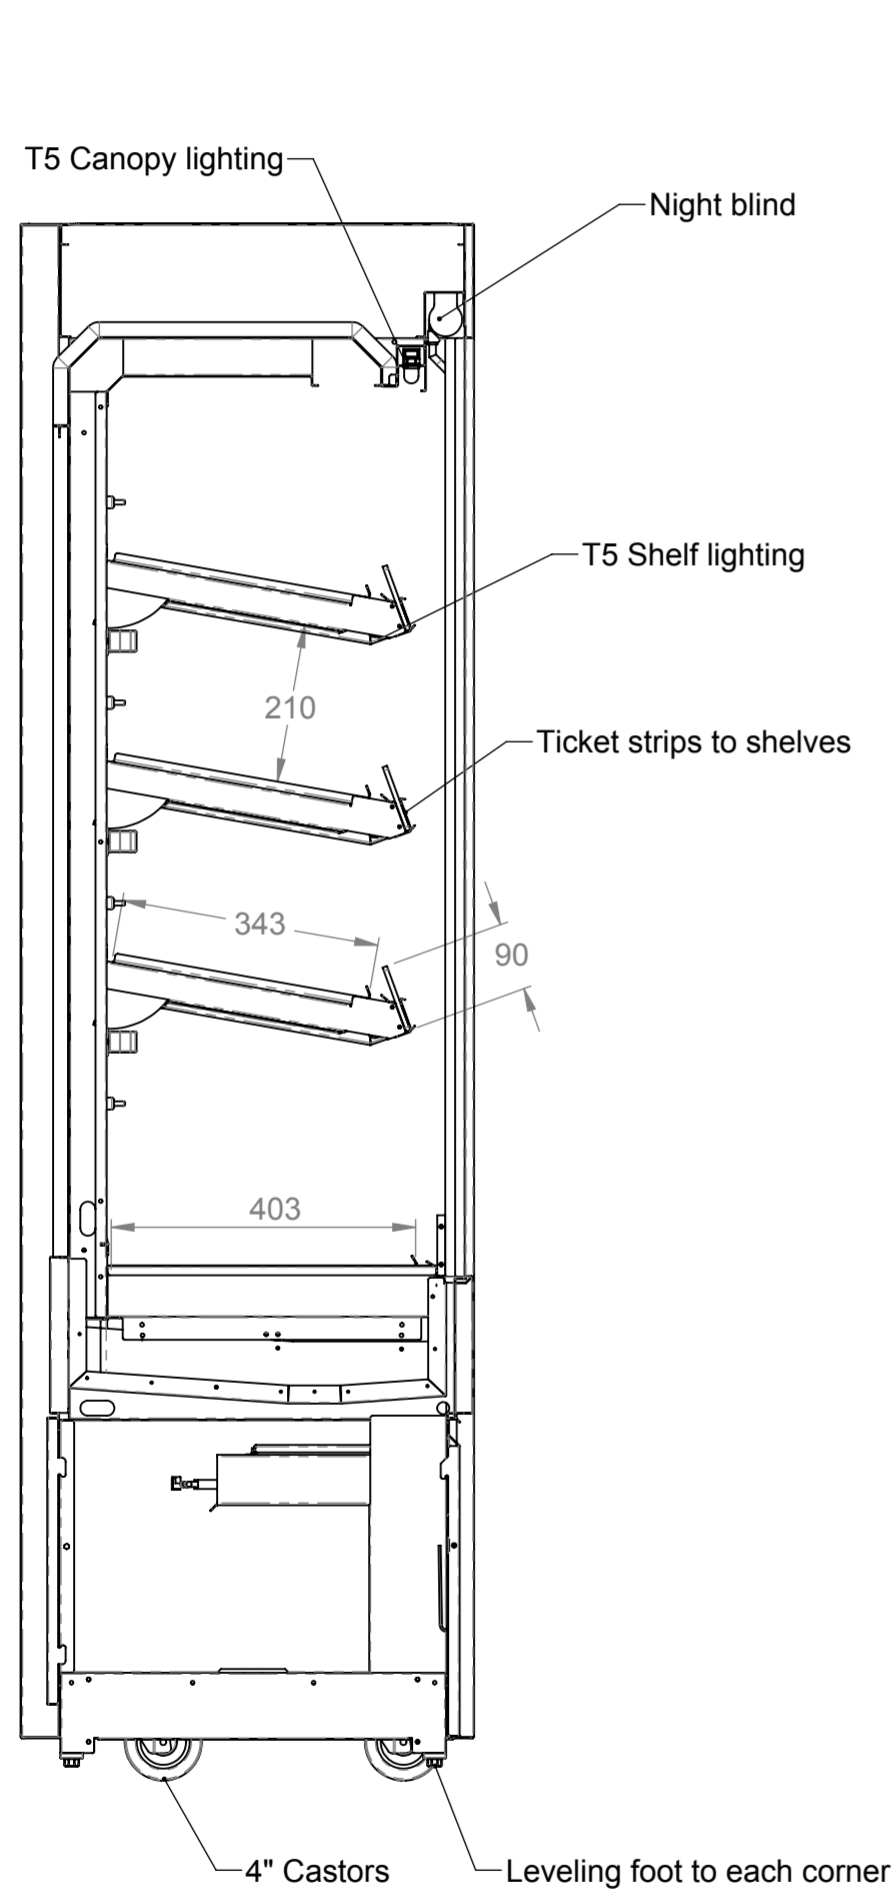


End elevation

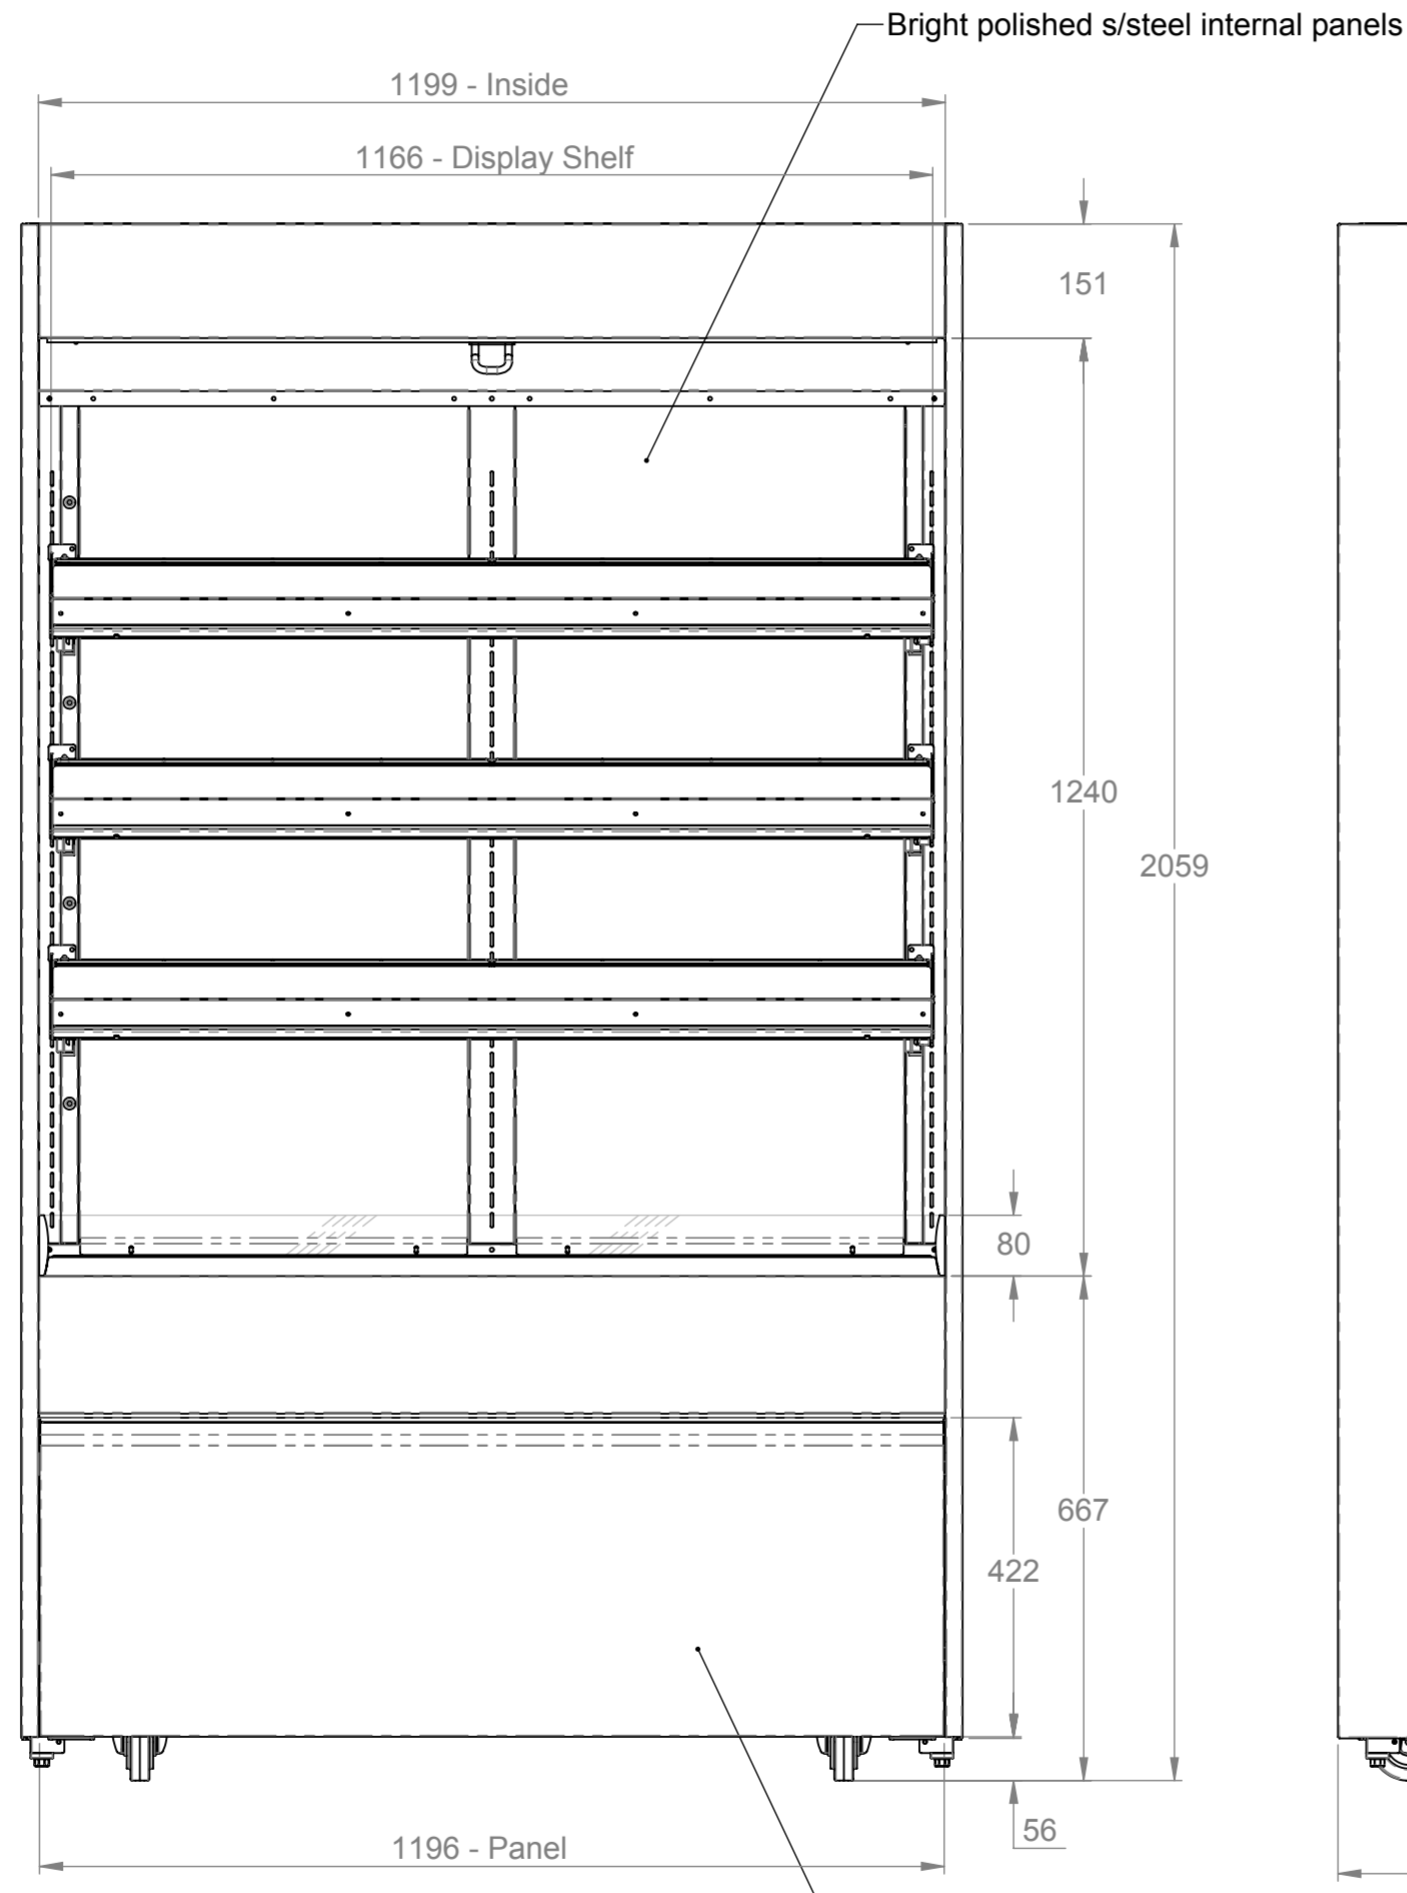

Front elevation

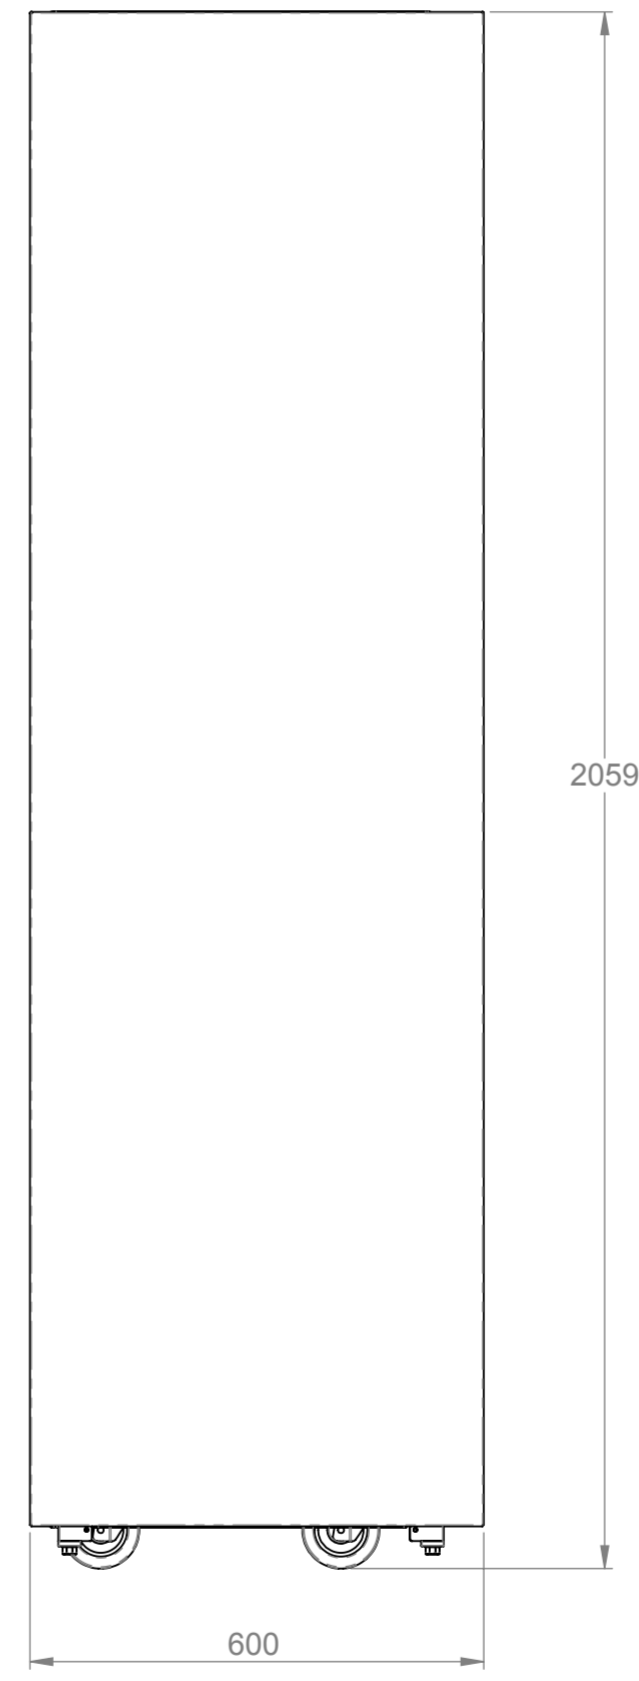

End elevation

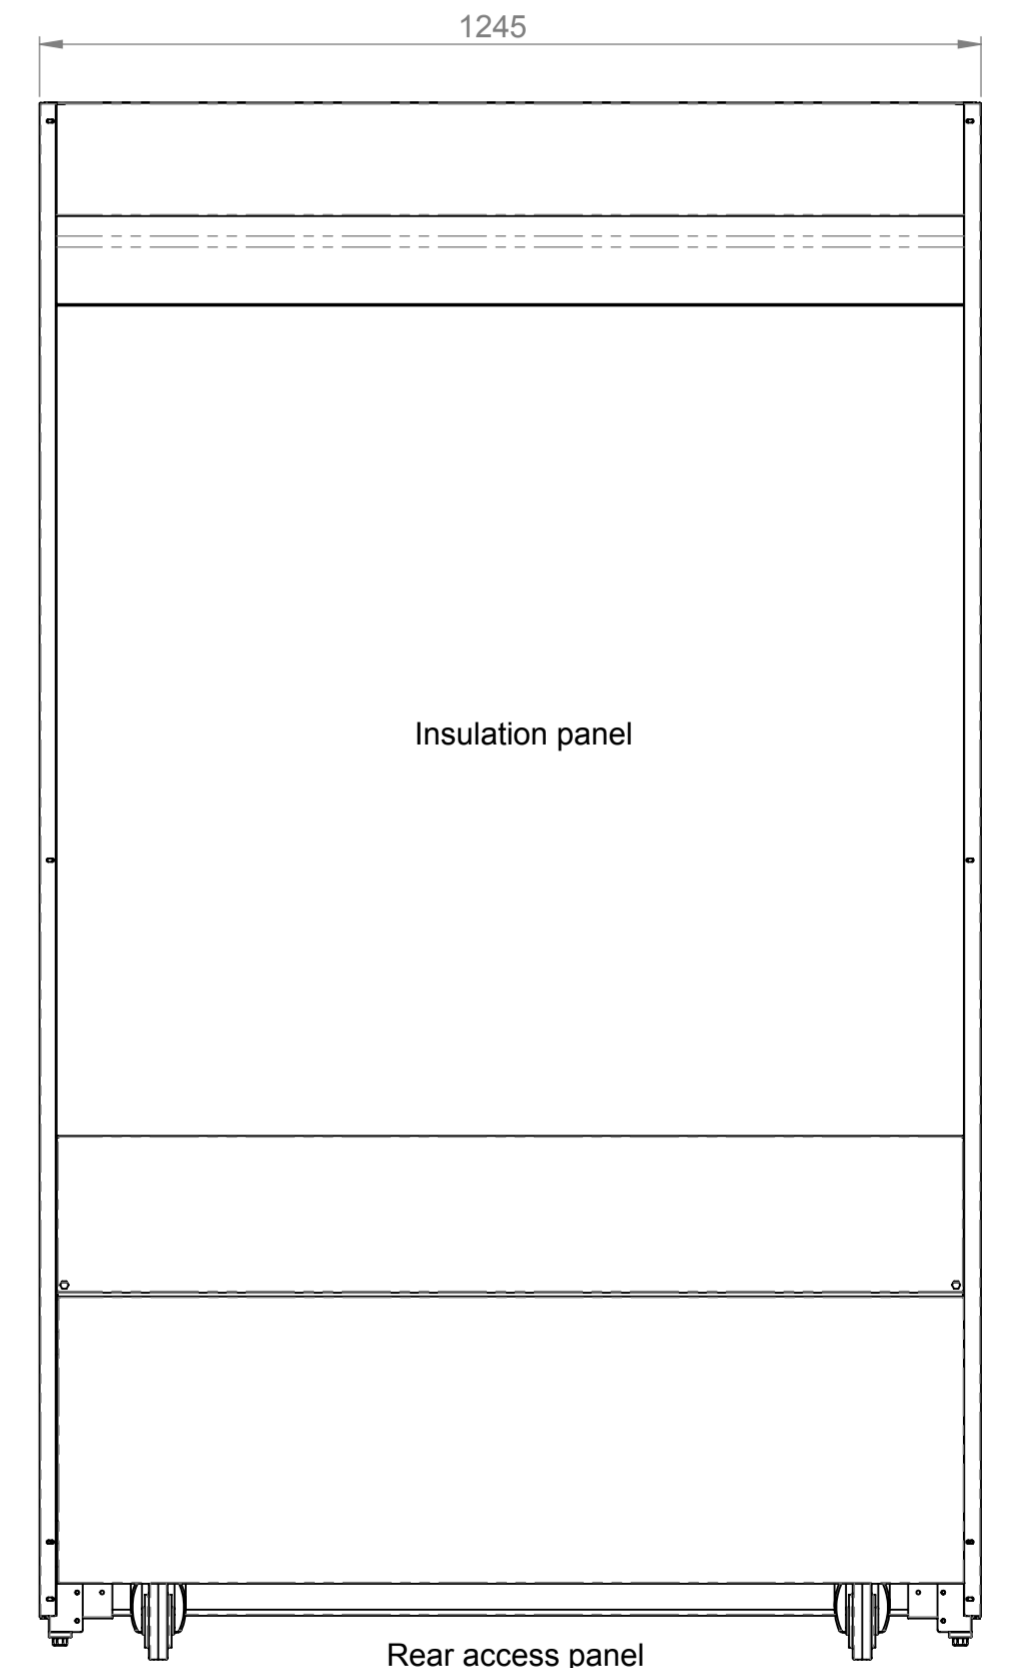

Rear elevation

ELECTRICAL SPEC - 20A, 230V,
(min 1.5Kw - max 4Kw)
Via commando plug on 2.5 Metre lead
Weight - 200 Kg Approx

Assembly No - HHCNTMD12-NB

Issue	Date	Description
<p>Randles Rd, Knowsley Business Park, Merseyside L34 9HZ. Tel: 0151 548 2211 Fax: 0151 549 2179</p>		
Title: Heated Multi Tier Narrow 1200 Tall		
Drg No :	Issue:	Date: 15/06/2017
17-157--A		Scale: 1:10 @ A2
		Chk'd:
Drn by: G Burgess	All dims in MM	Date: