


Plan

1199 - Inside

Bright polished s/steel internal panels


1166 - Display Shelf

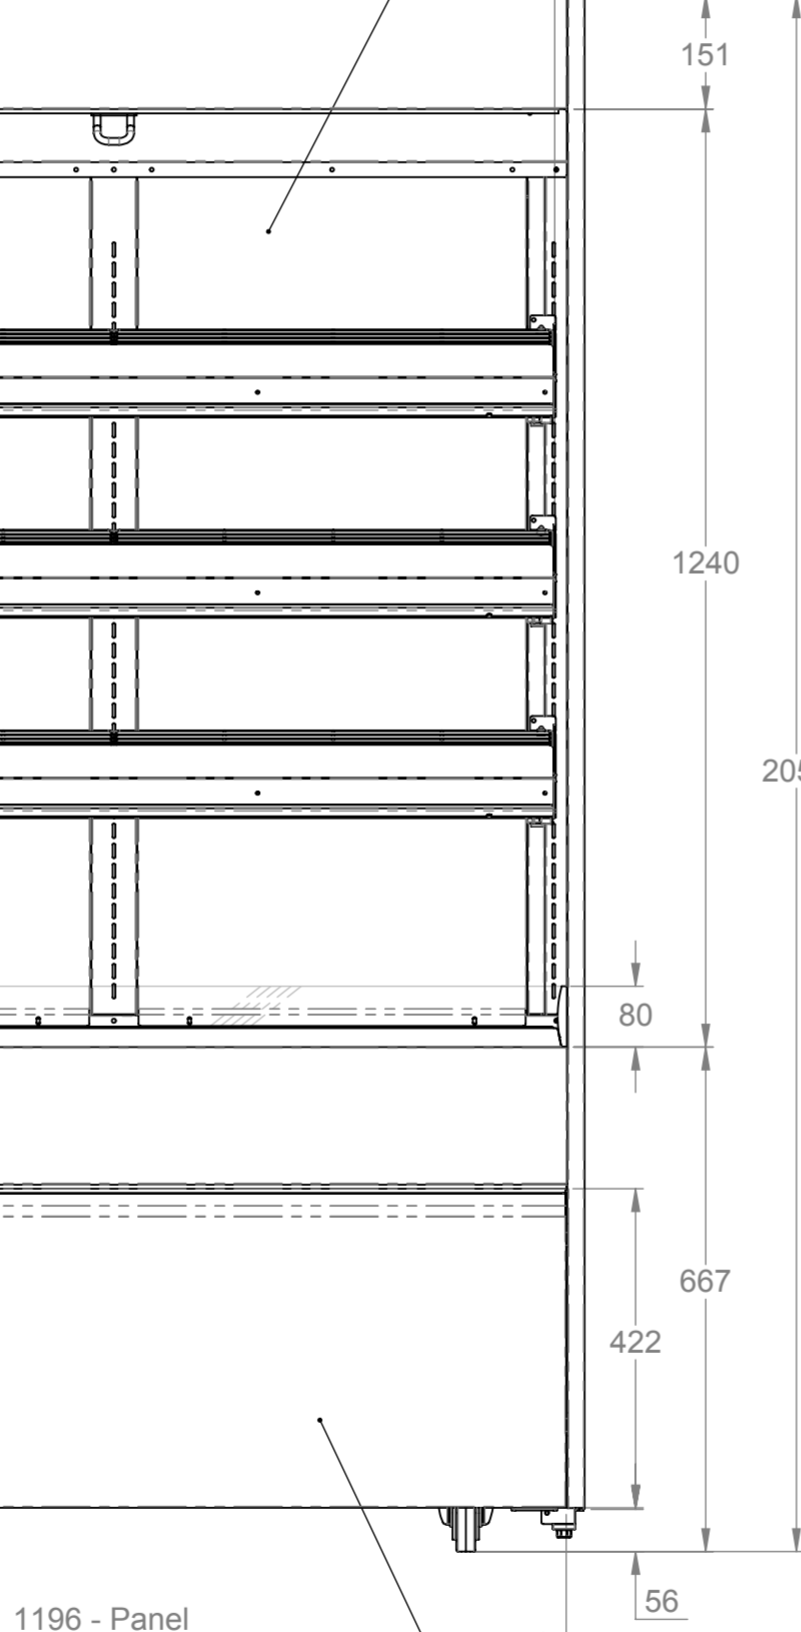


Front elevation

Satin polished s/steel front & end panels


Display controls located behind drop down fascia panel

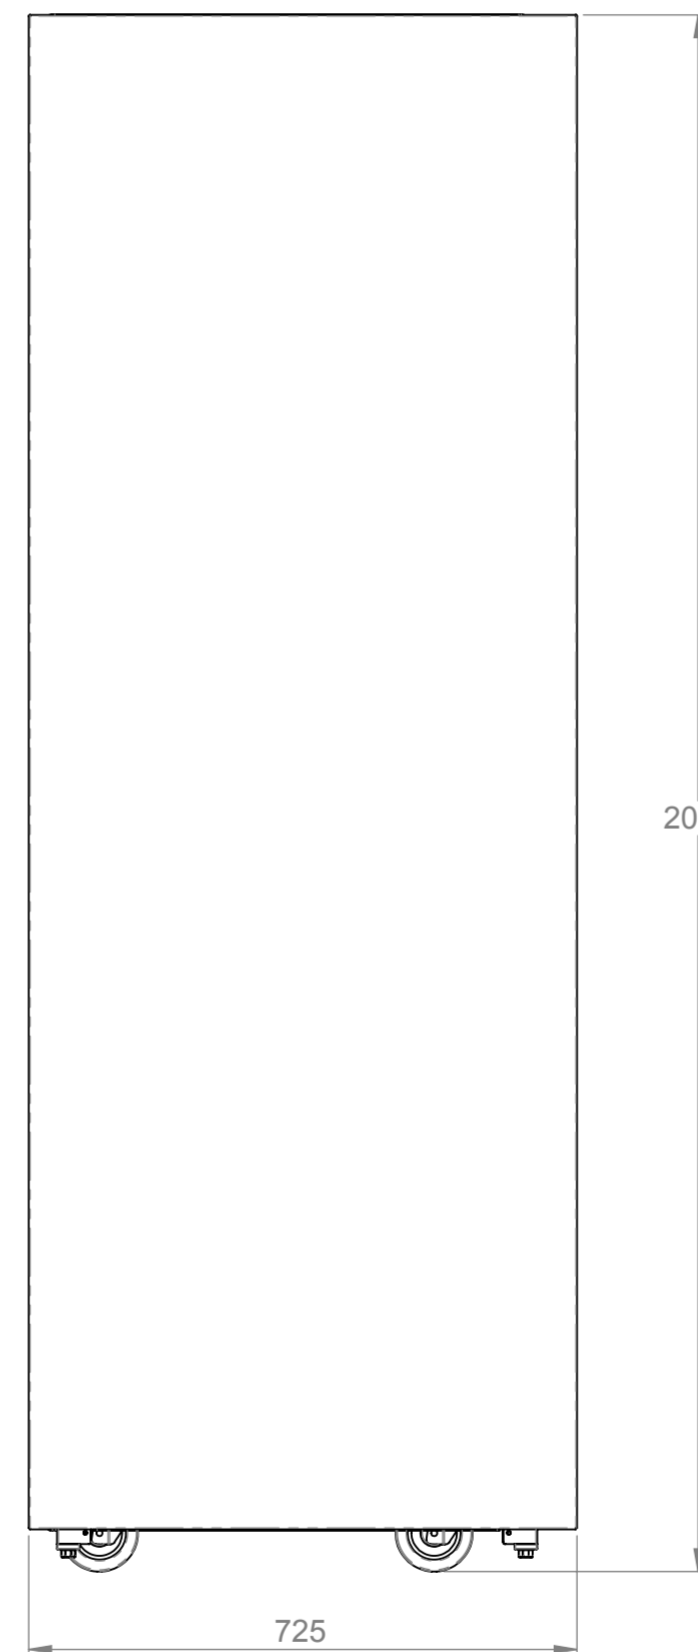

End elevation

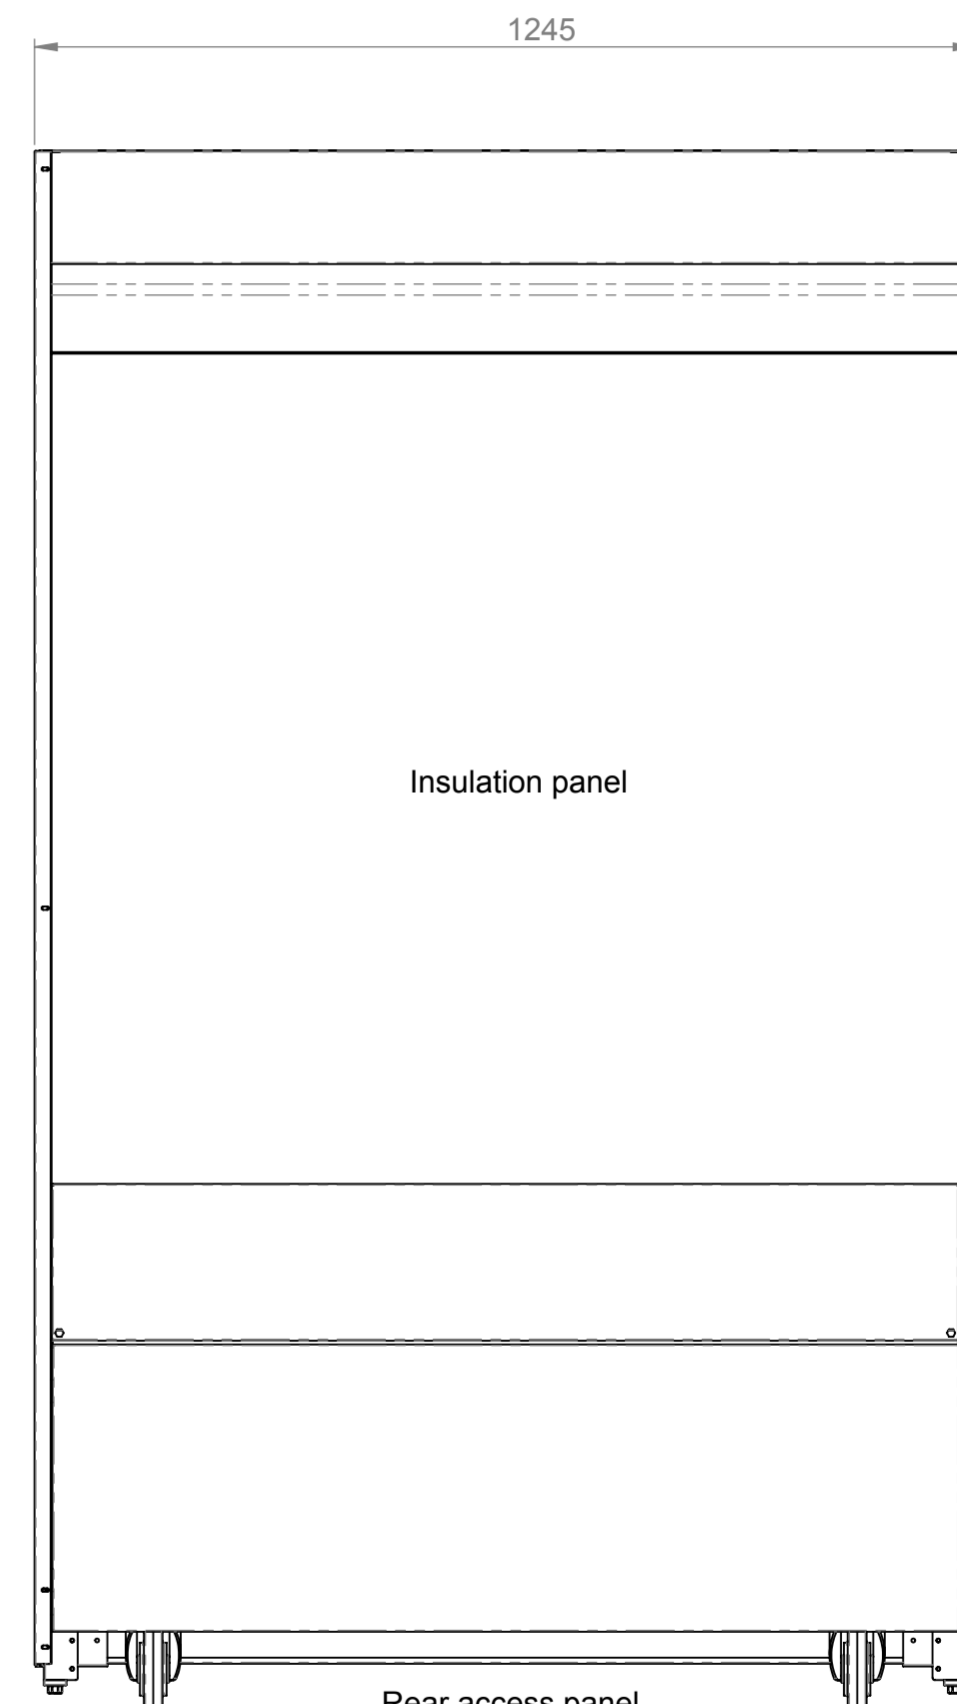

Rear elevation

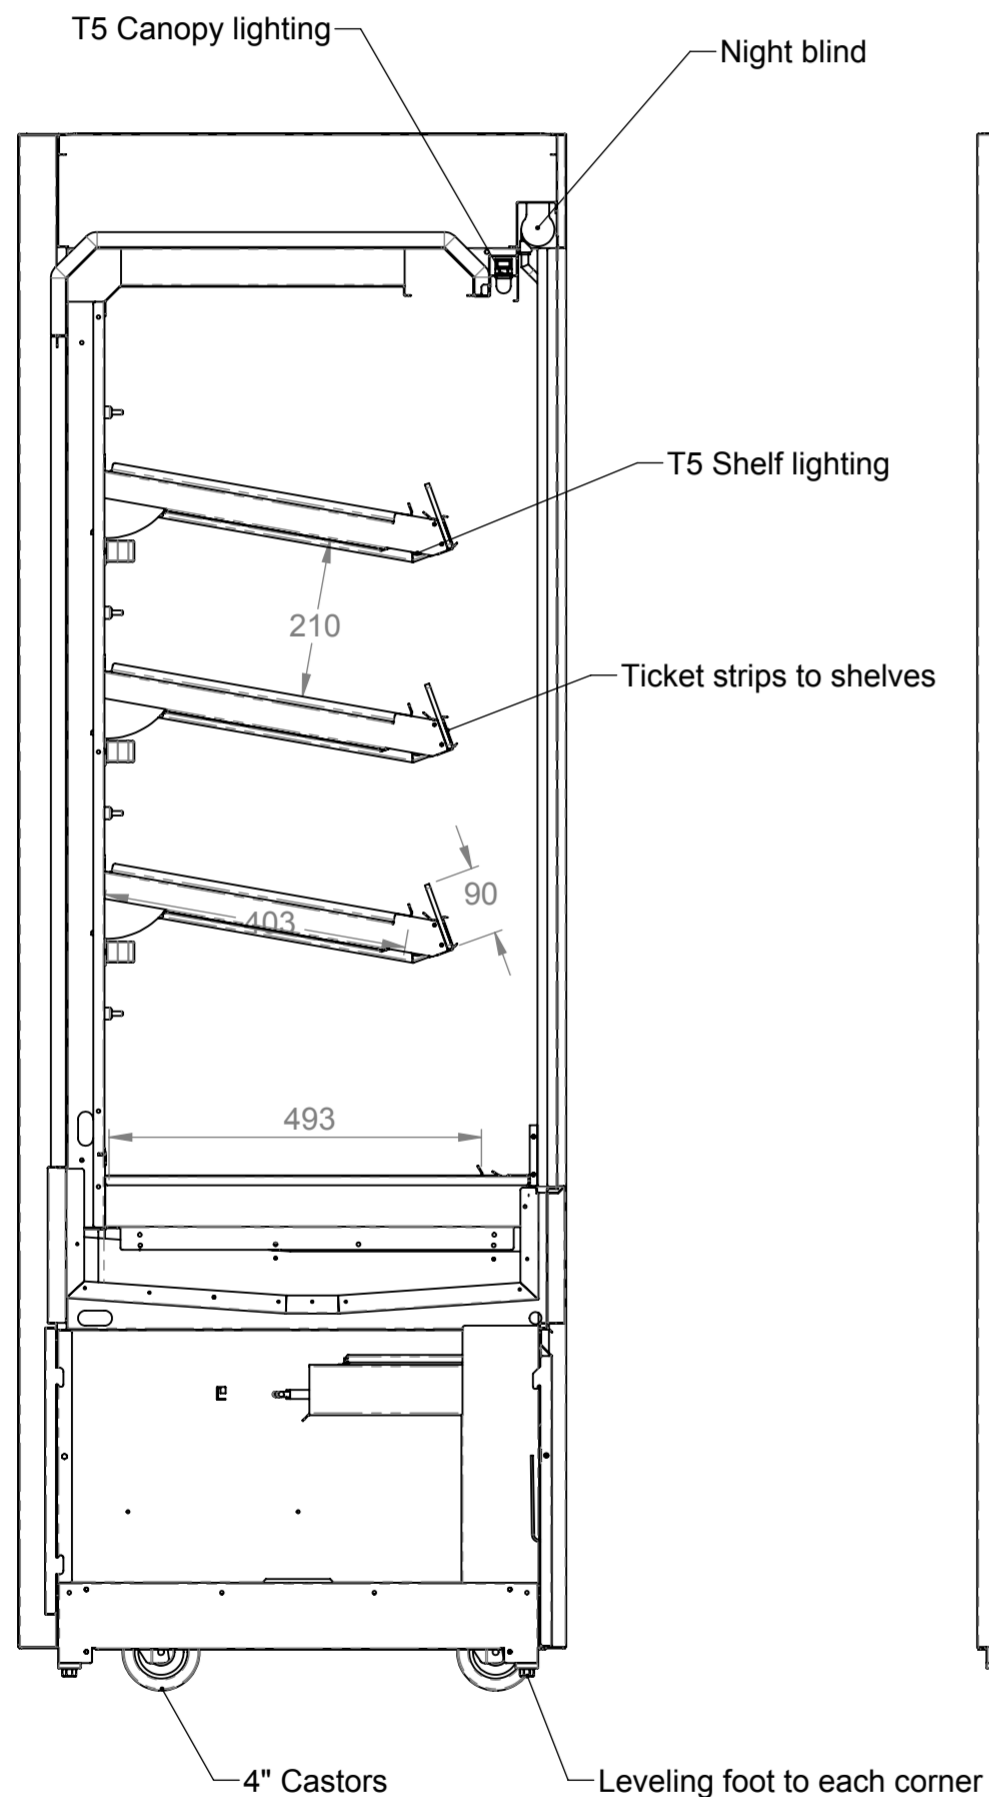

End elevation

ELECTRICAL SPEC - 20A, 230V,
(min1.5Kw - max 4Kw)
Via commando plug on 2.5 Metre lead
Weight - 350 Kg Approx

Assembly No - HHCTMD12-NB

Issue	Date	Description
 Randles Rd, Knowsley Business Park, Merseyside L34 9HZ. Tel: 0151 548 2211 Fax: 0151 549 2179		
Title: Heated Multi Tier 1200 Tall		
Drg No :	Issue:	Date: 15/06/2017
17-158--A		Scale: 1:10 @ A2
		Chk'd:
Drn by: G Burgess	All dims in MM	Date: