
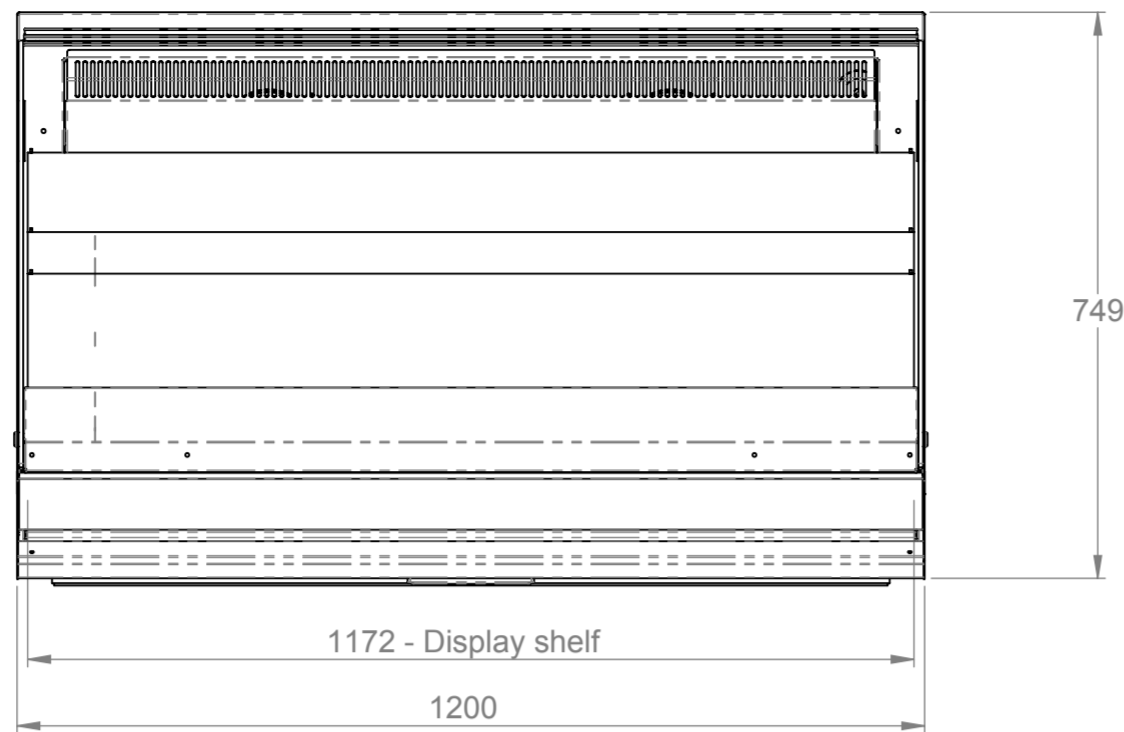
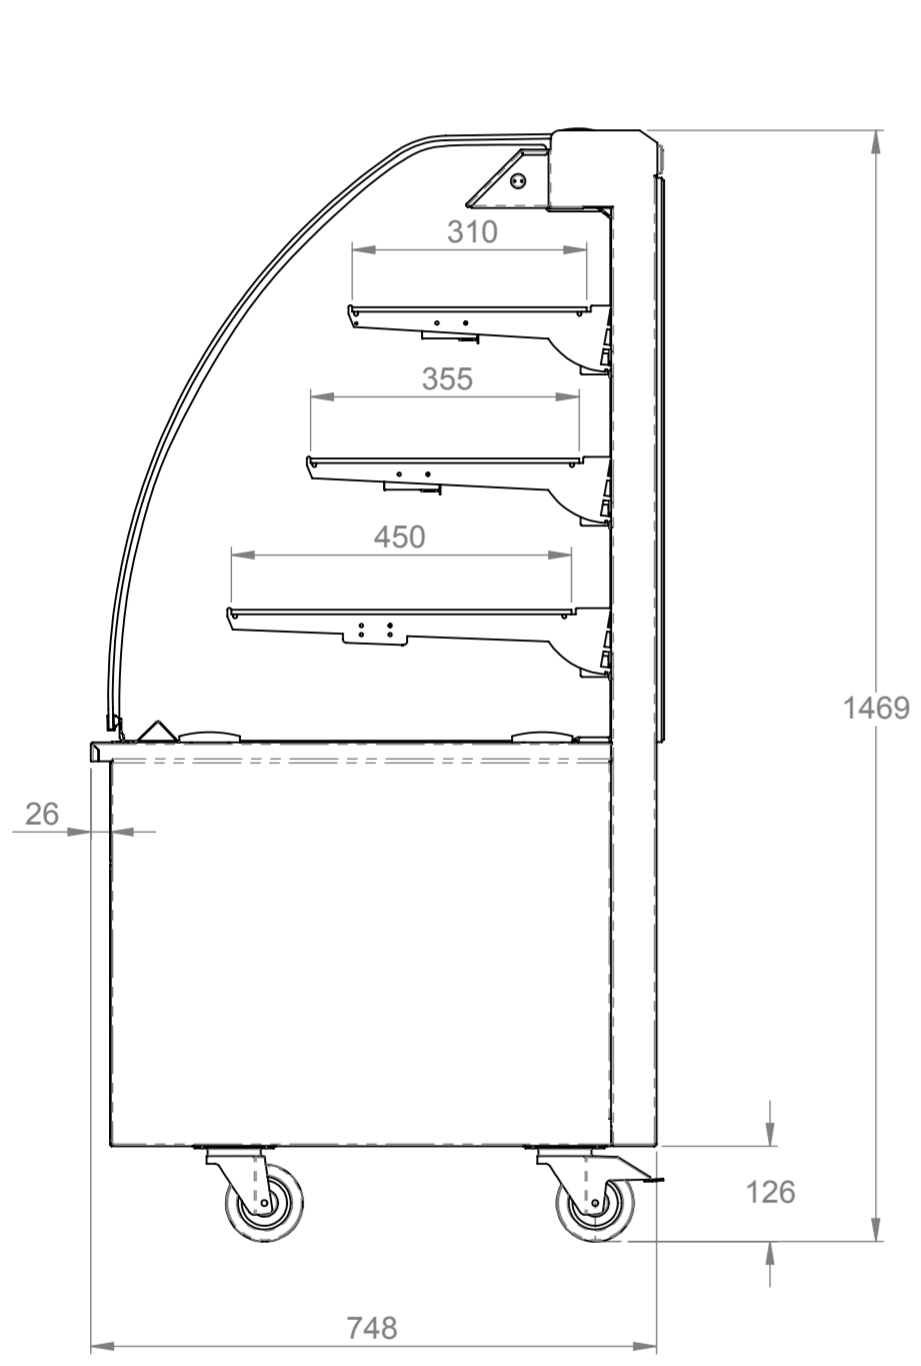



3rd Angle Projection. 
 This drawing and the information properties contained there on is the property of Counterline Ltd and must not be copied or issued to a third party without the prior consent of Counterline Ltd.




Plan




End elevation

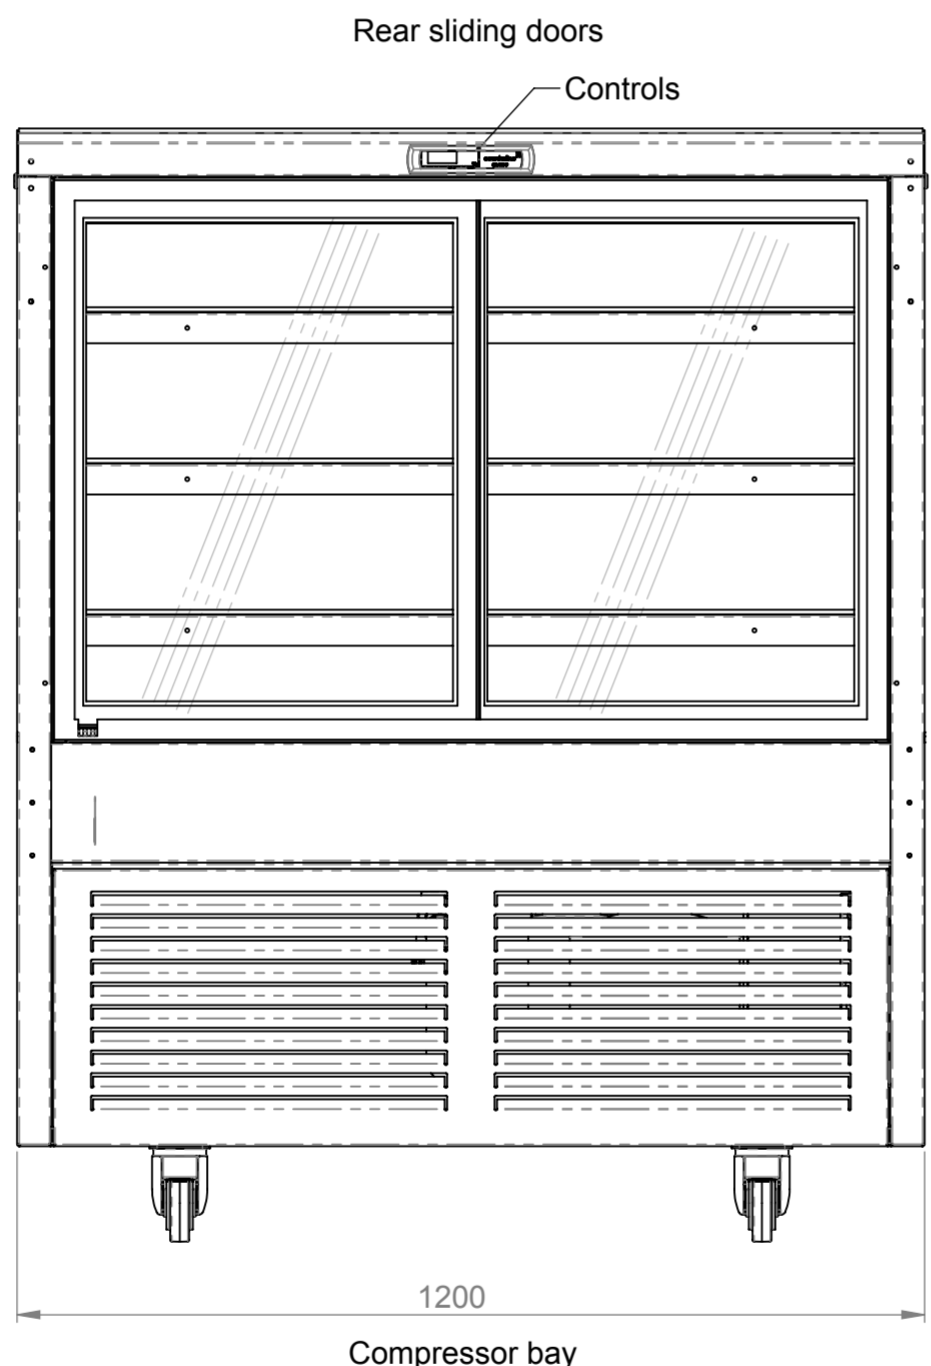

Rear elevation

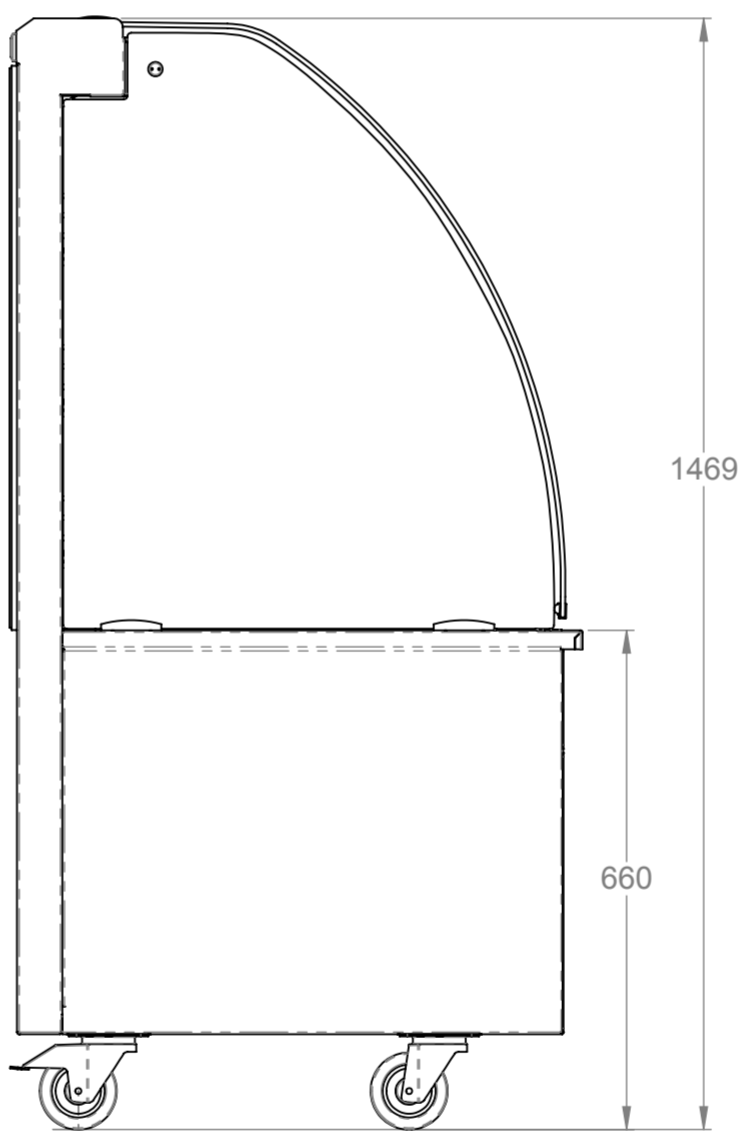


End elevation

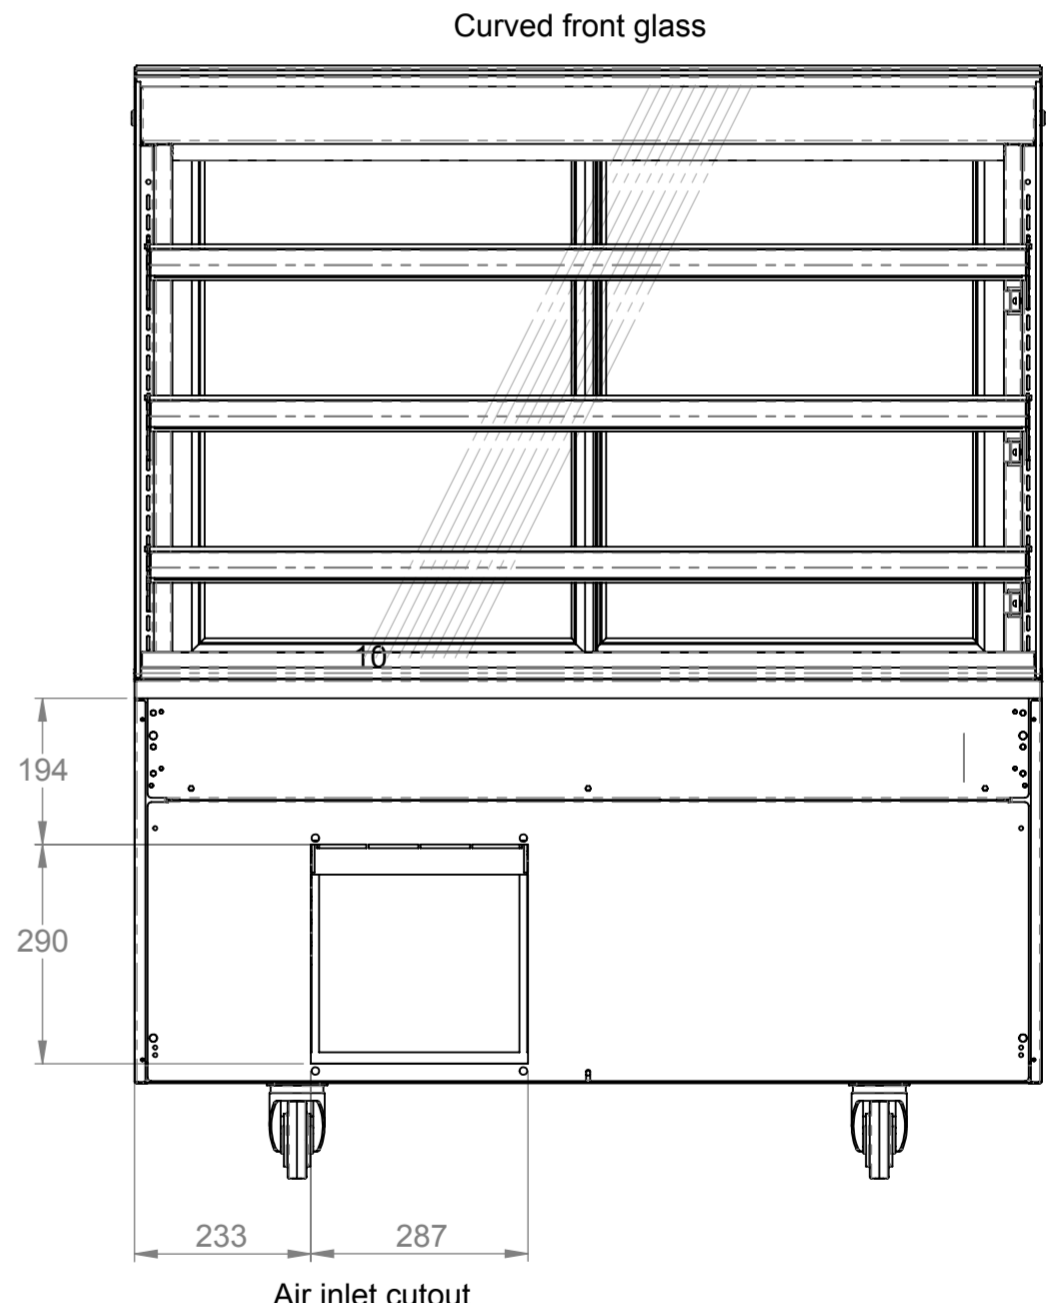

Front elevation

Electrical Spec - 13A, 230V, 2.3Kw
 via 13A plugtop on 2.5 Metre lead
 Weight 233Kg Approx

Assembly No - VCL1200-GO

| Issue | Date | Description |
|---|----------------|------------------|
|  Randles Rd, Knowsley Business Park, Merseyside L34 9HZ. Tel: 0151 548 2211 Fax: 0151 549 2179 | | |
| Title: Vision Enclosed Chilled 1200 (Lift up Glass) | | |
| Drg No : | Issue: | Date: 02/09/2014 |
| 13-160--A | | Scale: 1:10 @ A2 |
| | | Chk'd: |
| Drn by: G Burgess | All dims in MM | Date: |