
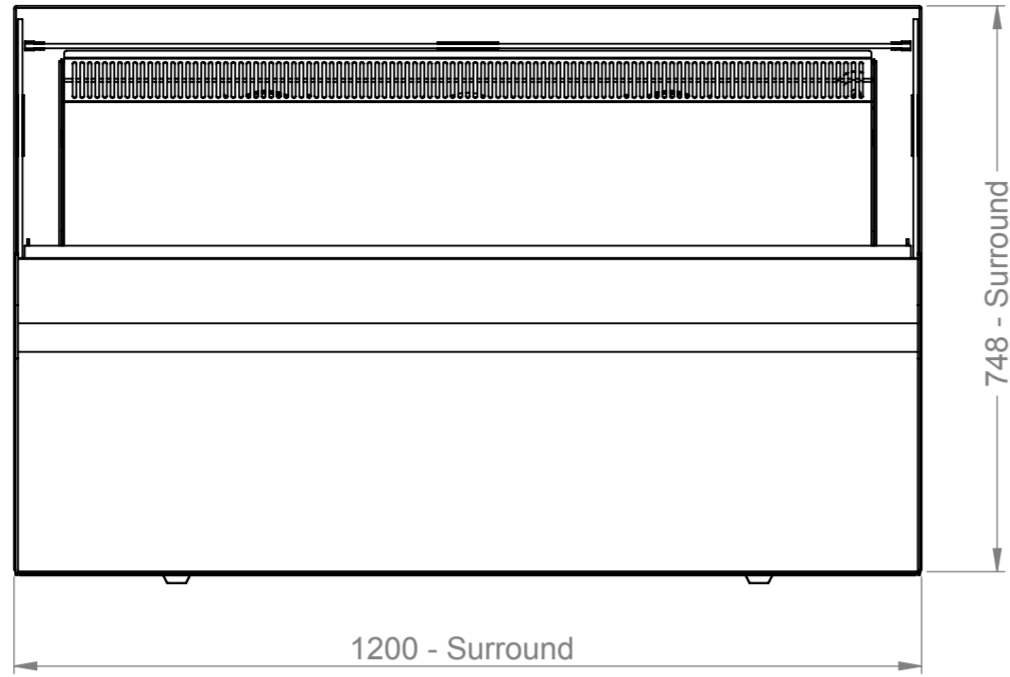
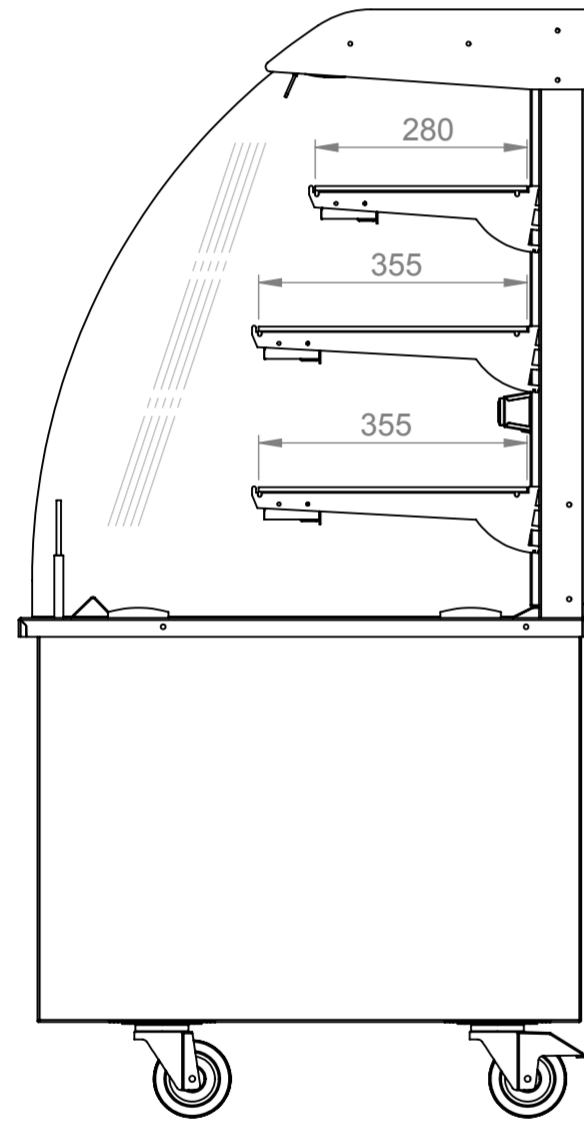



3rd Angle Projection. 
 This drawing and the information properties contained there on is the property of Counterline Ltd and must not be copied or issued to a third party without the prior consent of Counterline Ltd.




Plan



End elevation

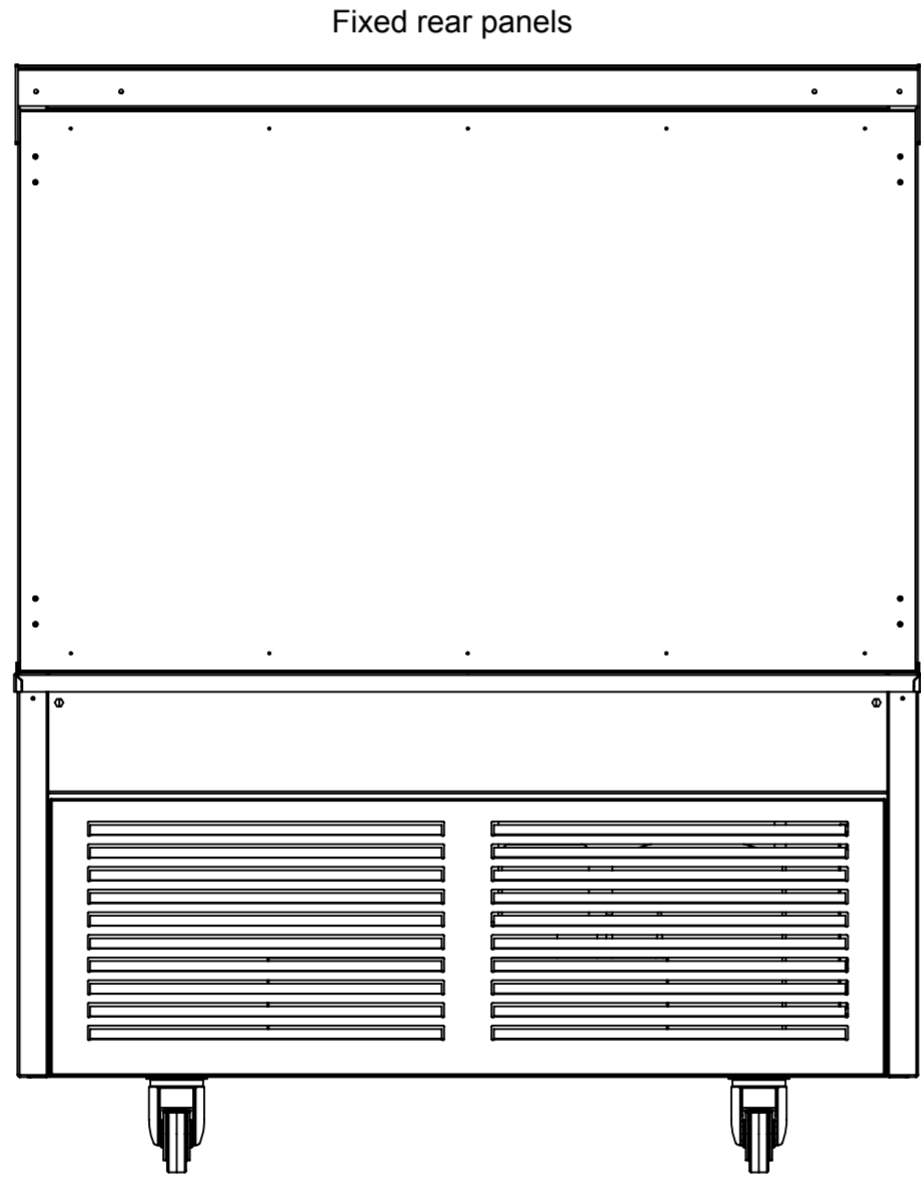


Rear elevation

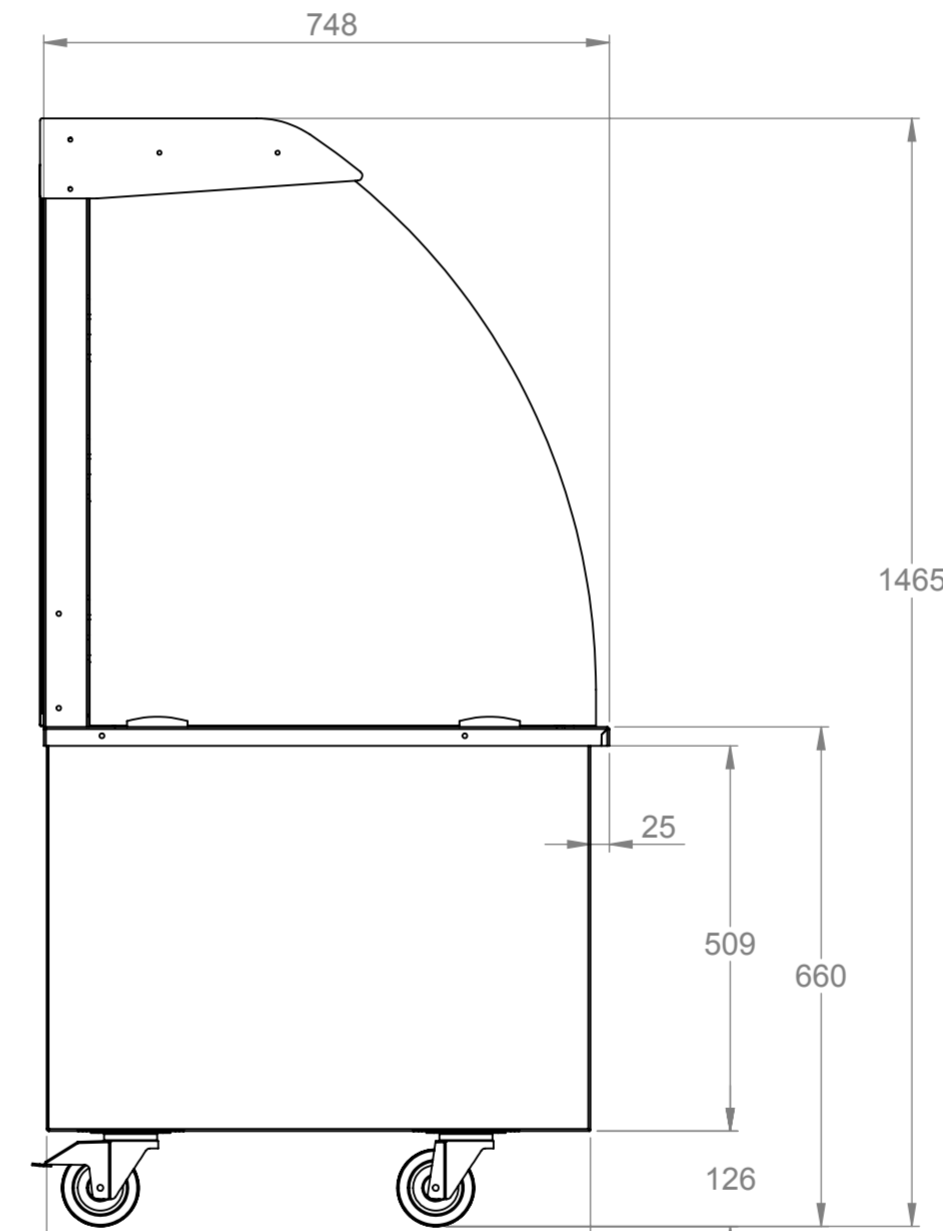

Satin polished stainless steel end panels


End elevation

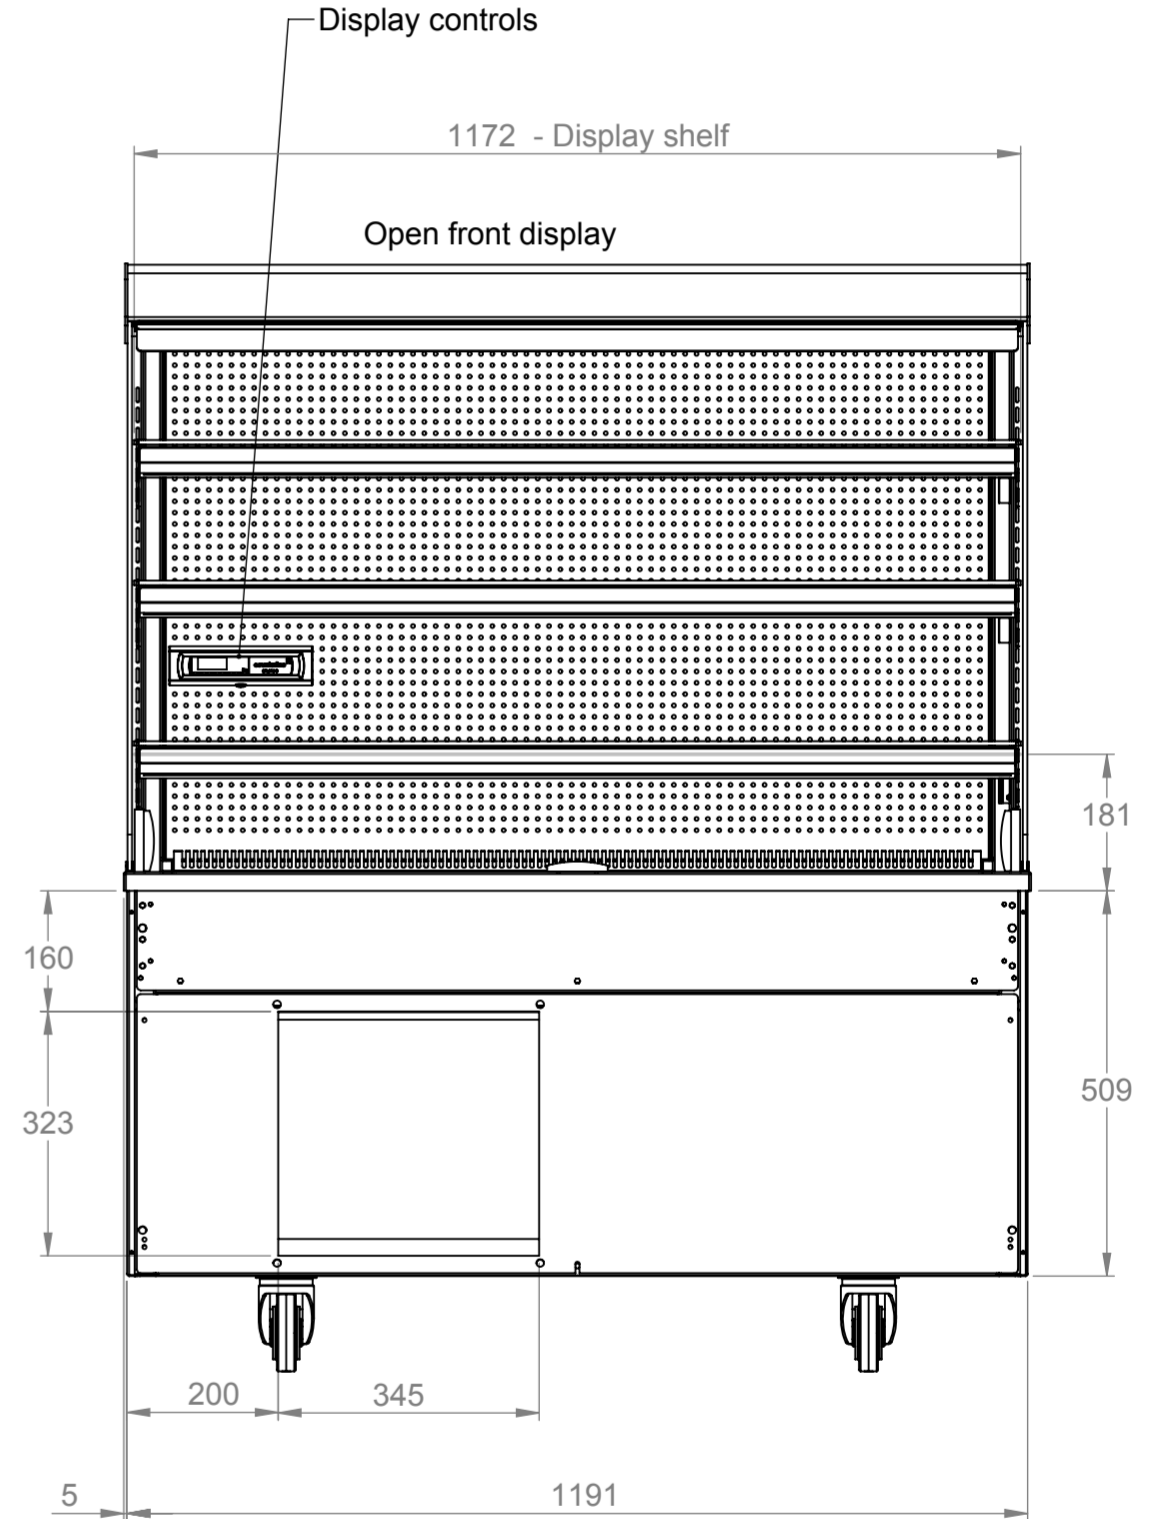

Front elevation

Electrical Spec - 13A 230V, 2.8Kw
 via 13 Amp plugtop on 2.5 Metre lead
 Weight - 230Kg Approx

Assembly No - VOC1200-GC

Issue	Date	Description
 Randles Rd, Knowsley Business Park, Merseyside L34 9HZ. Tel: 0151 548 2211 Fax: 0151 549 2179		
Title:		
Vision Open Chilled Display 1200 Fixed Back		
Drg No :	Issue:	Date: 05/01/2015
14-239--A		Scale: 1:10 @ A2
		Chk'd:
Drn by: G Burgess	All dims in MM	Date: