




Plan

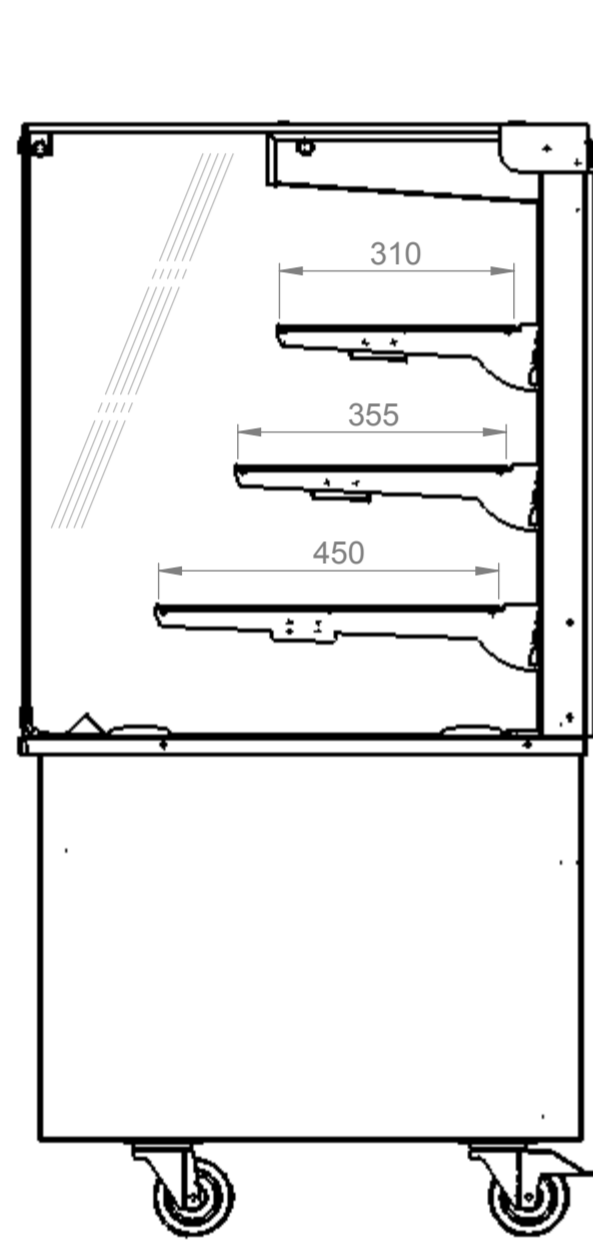

End elevation

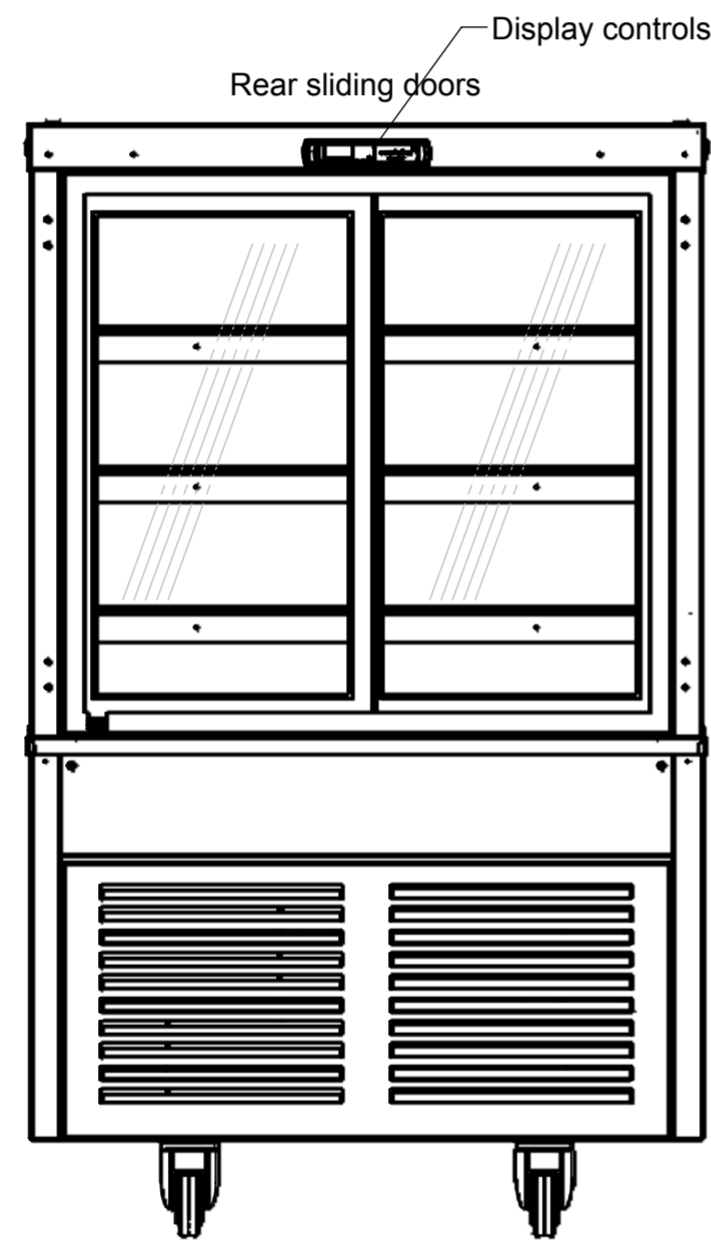


Rear elevation

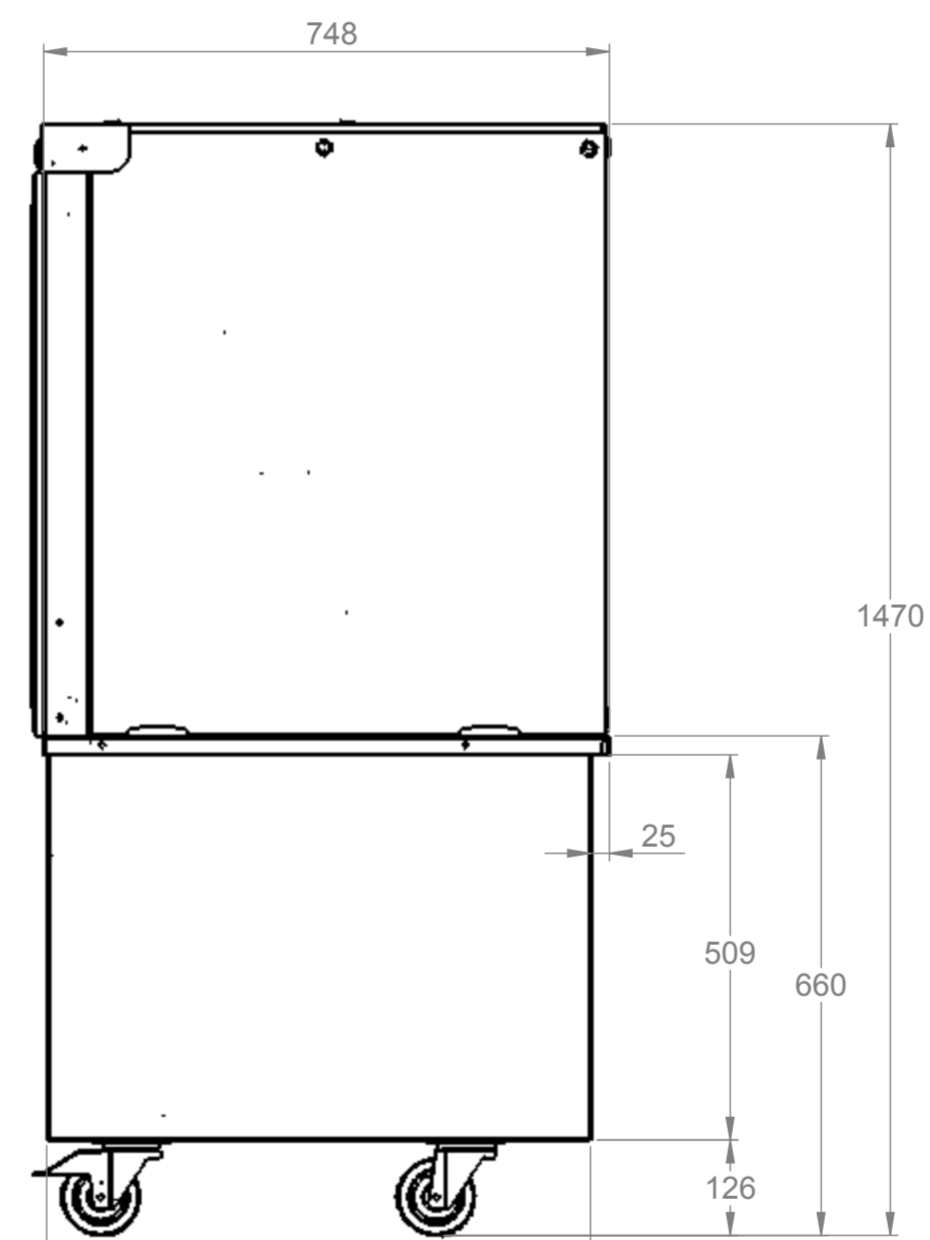

Satin polished stainless steel end panels


End elevation

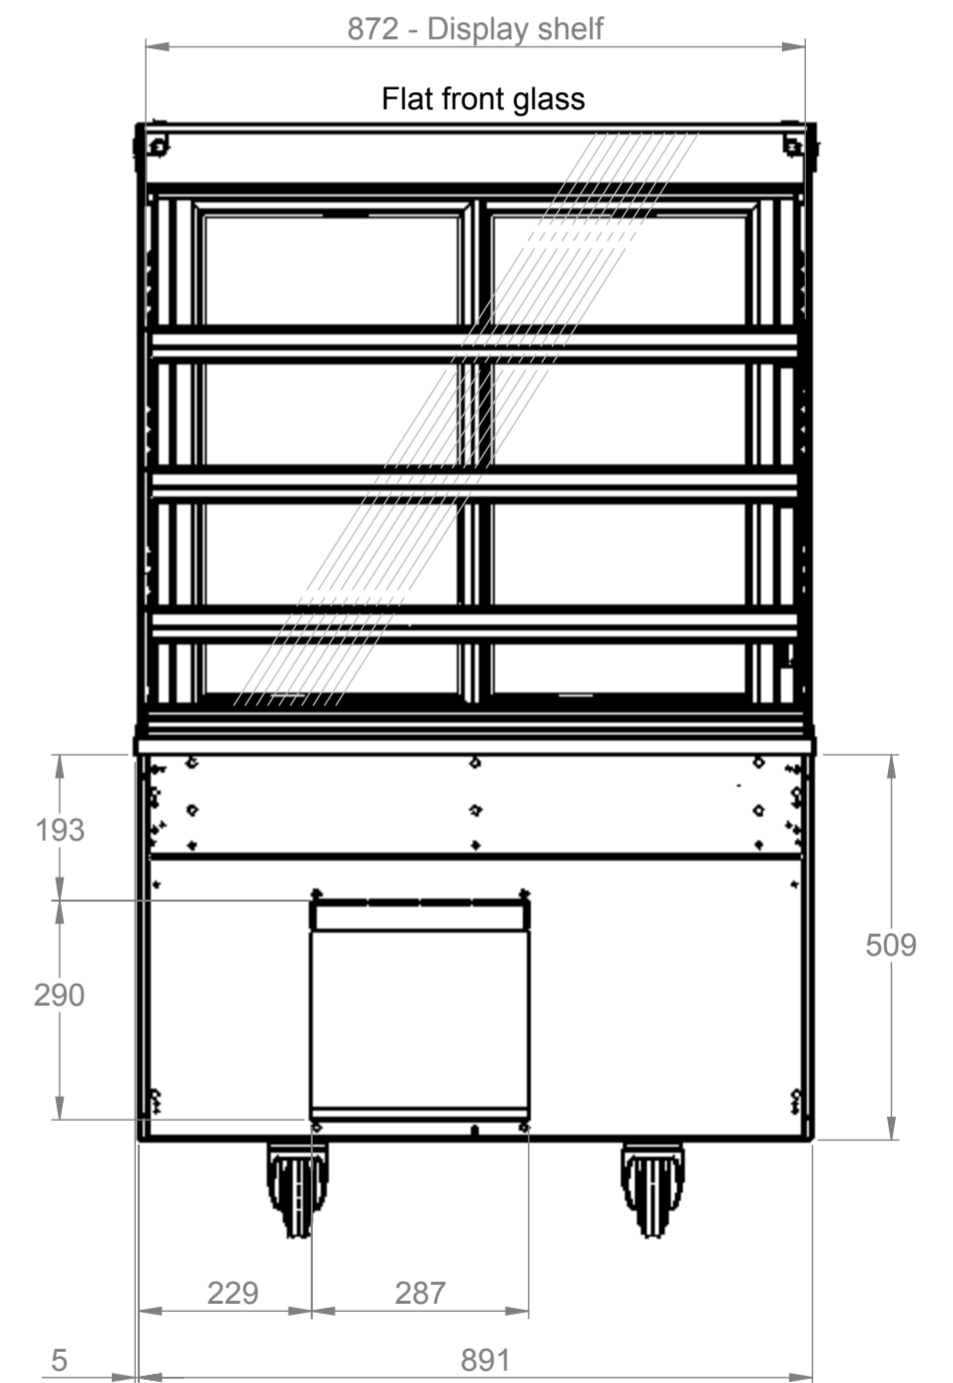

Front elevation

Electrical Spec - 13A, 230V, 1.9Kw
via 13 Amp plugtop on 2.5 Metre lead
Weight - 183Kg Approx

Assembly No - SVC900-GO

Issue	Date	Description
 Randles Rd, Knowsley Business Park, Merseyside L34 9HZ. Tel: 0151 548 2211 Fax: 0151 549 2179		
Title: Vision SQ Enclosed Chilled Display 900		
Drg No :	Issue:	Date: 06/10/2015
14-213--A		Scale: 1:10 @ A2
		Chk'd:
Drn by: G Burgess	All dims in MM	Date: