


3rd Angle Projection.




This drawing and the information properties contained there on is the property of Counterline Ltd and must not be copied or issued to a third party without the prior consent of Counterline Ltd.

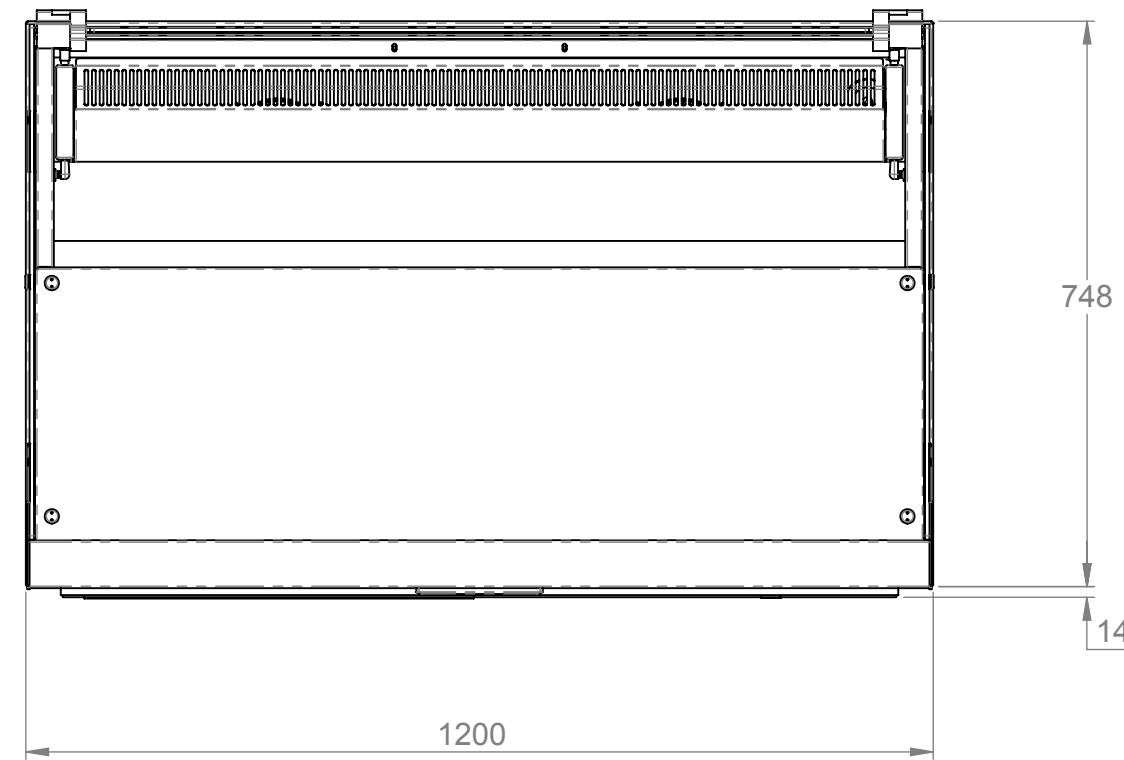


Plan

Rear sliding doors


Controls

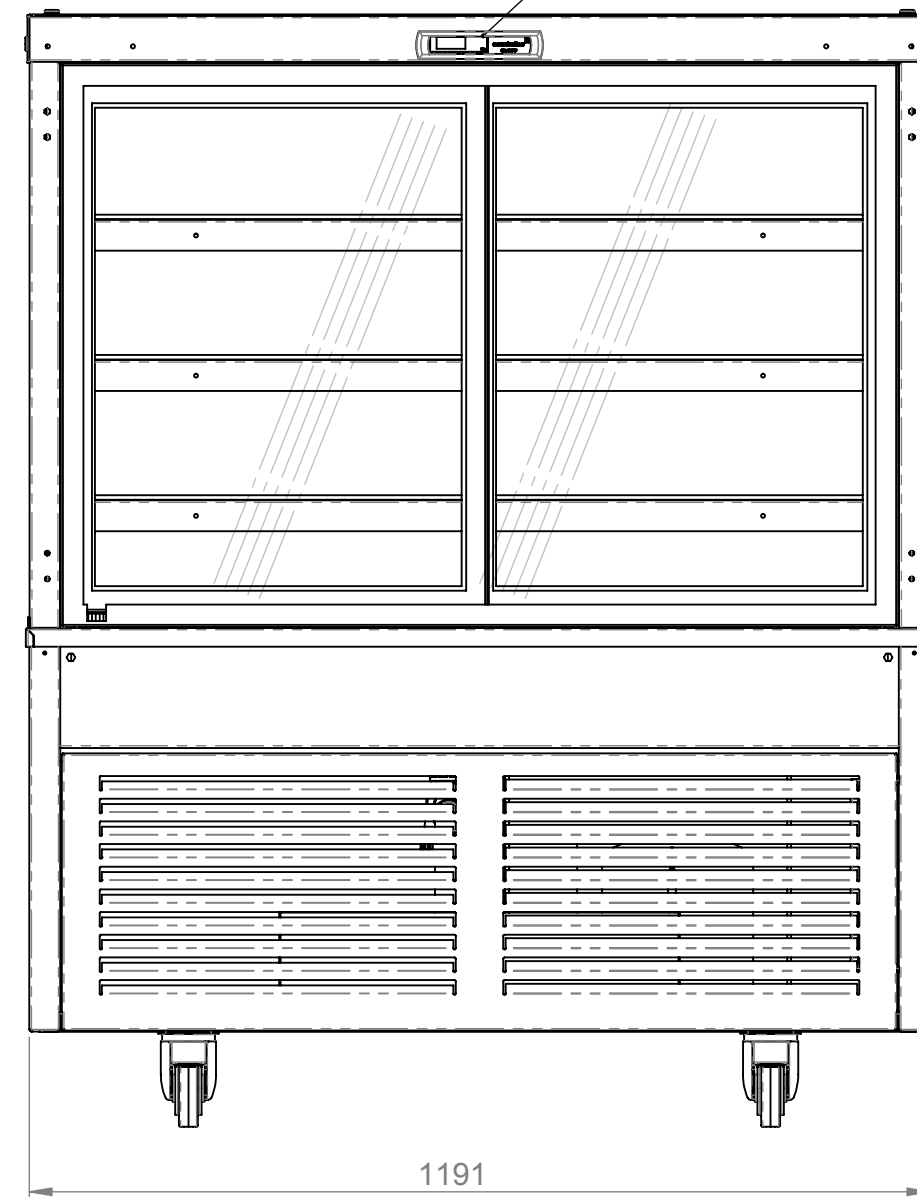

Compressor bay  
Rear elevation

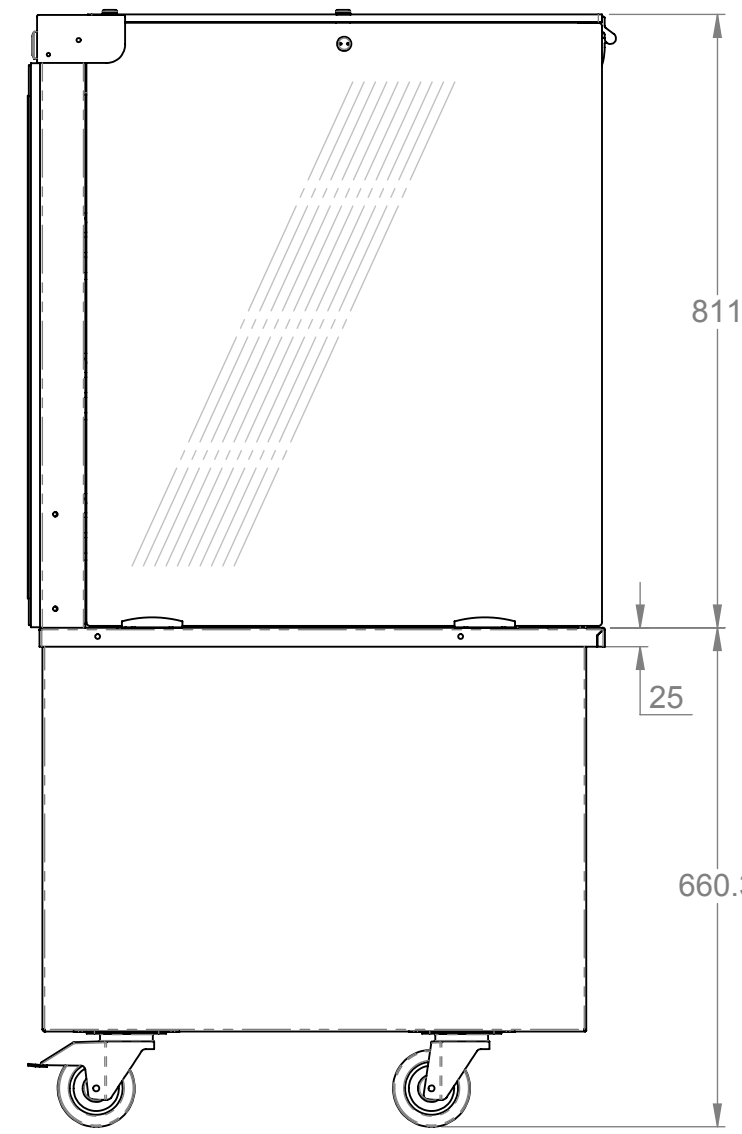


Satin stainless steel end panel  
End elevation

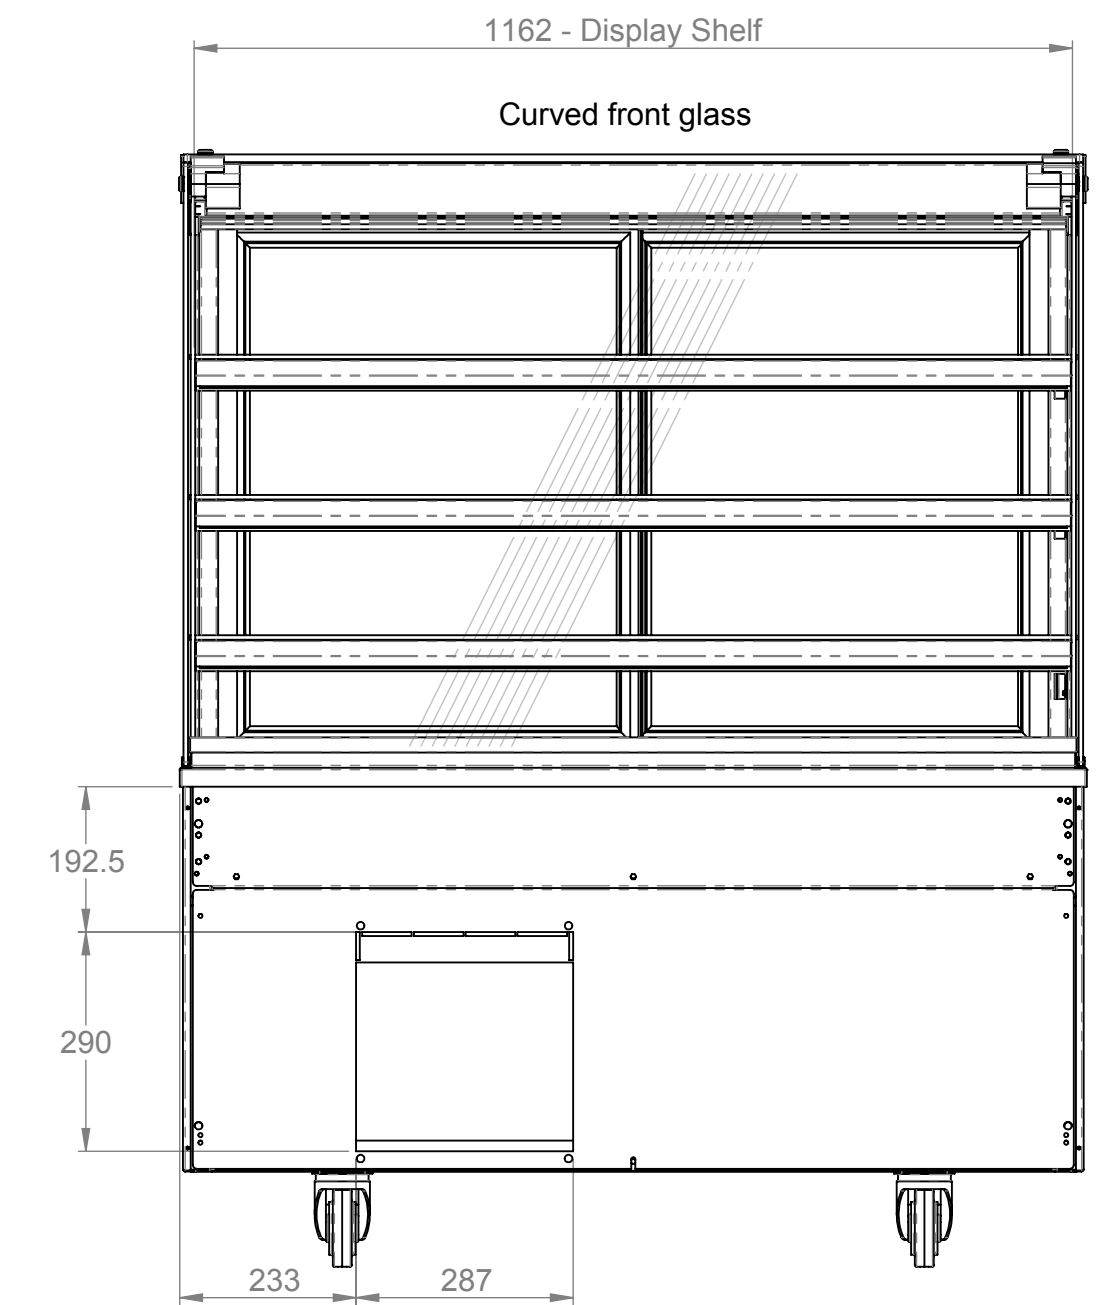

Air inlet cutout

Front elevation

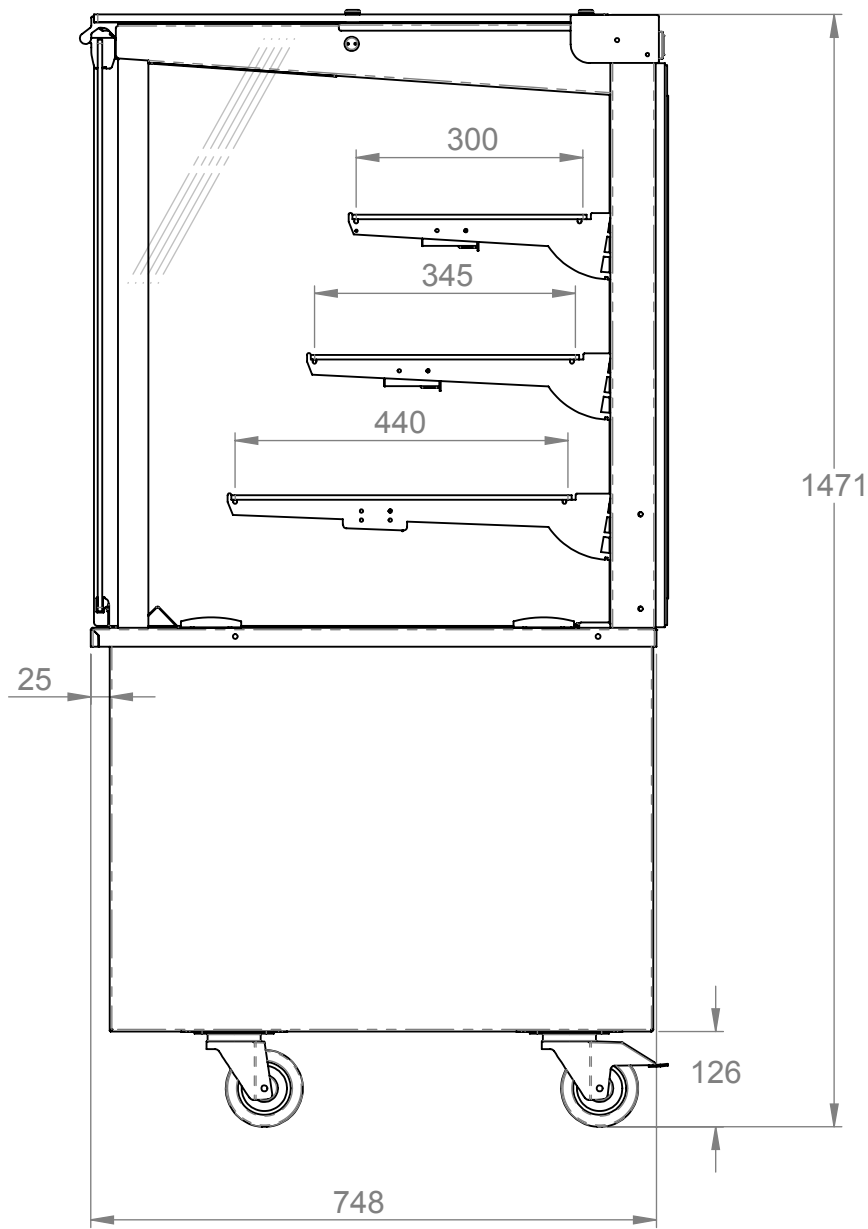

End elevation

Electrical Spec - 13A, 230V, 2.3Kw  
via 13A plugtop on 2.5 Metre lead

Weight 233Kg Approx

**Assembly No - SVCL1200-GO**

Issue	Date	Description
Randles Rd, Knowsley Business Park, Merseyside L34 9HZ. Tel: 0151 548 2211 Fax: 0151 549 2179		
Title: Vision SQ Enclosed Chilled Display 1200 Long		
Drg No :	Issue:	Date: 27/10/2015
<b>14-199--A</b>		Scale: 1:10 @ A2
		Chk'd:
Drn by: G Burgess	All dims in MM	Date: