




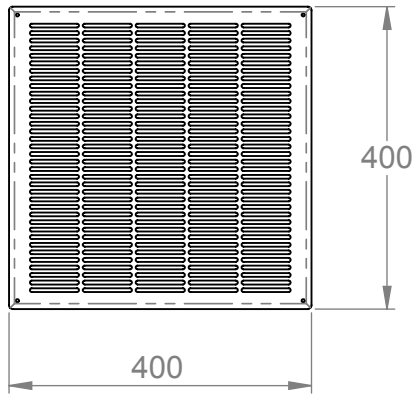


Stainless steel air inlet-outlet grille details

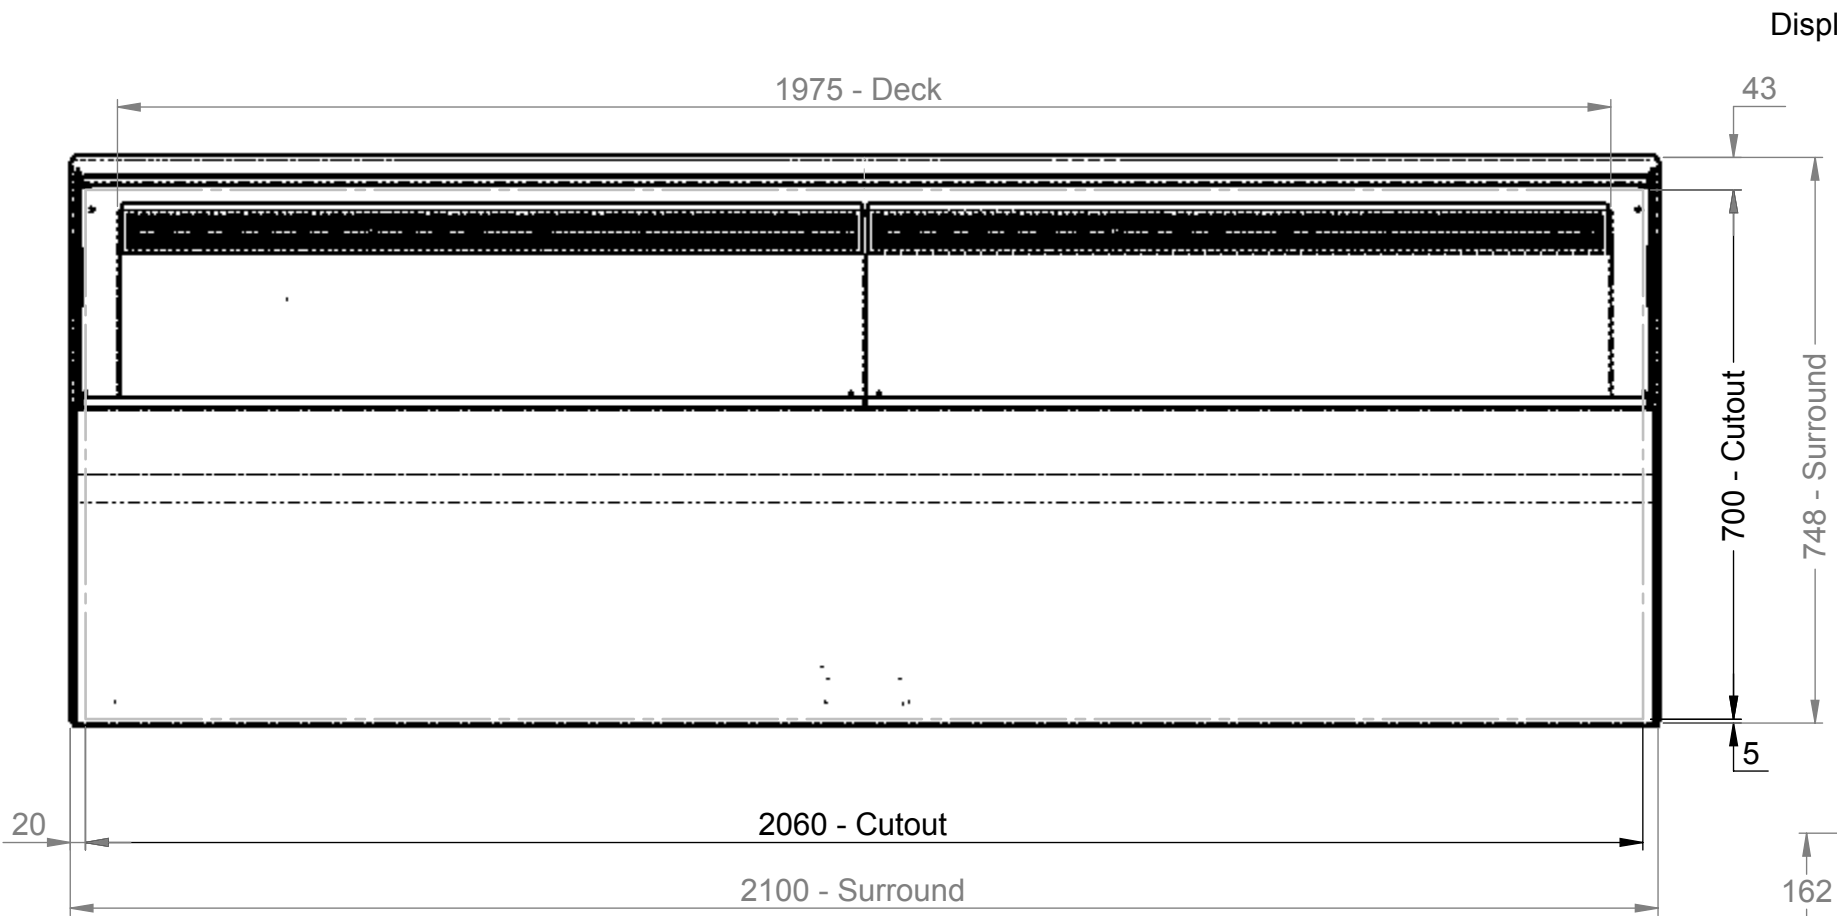


Plan

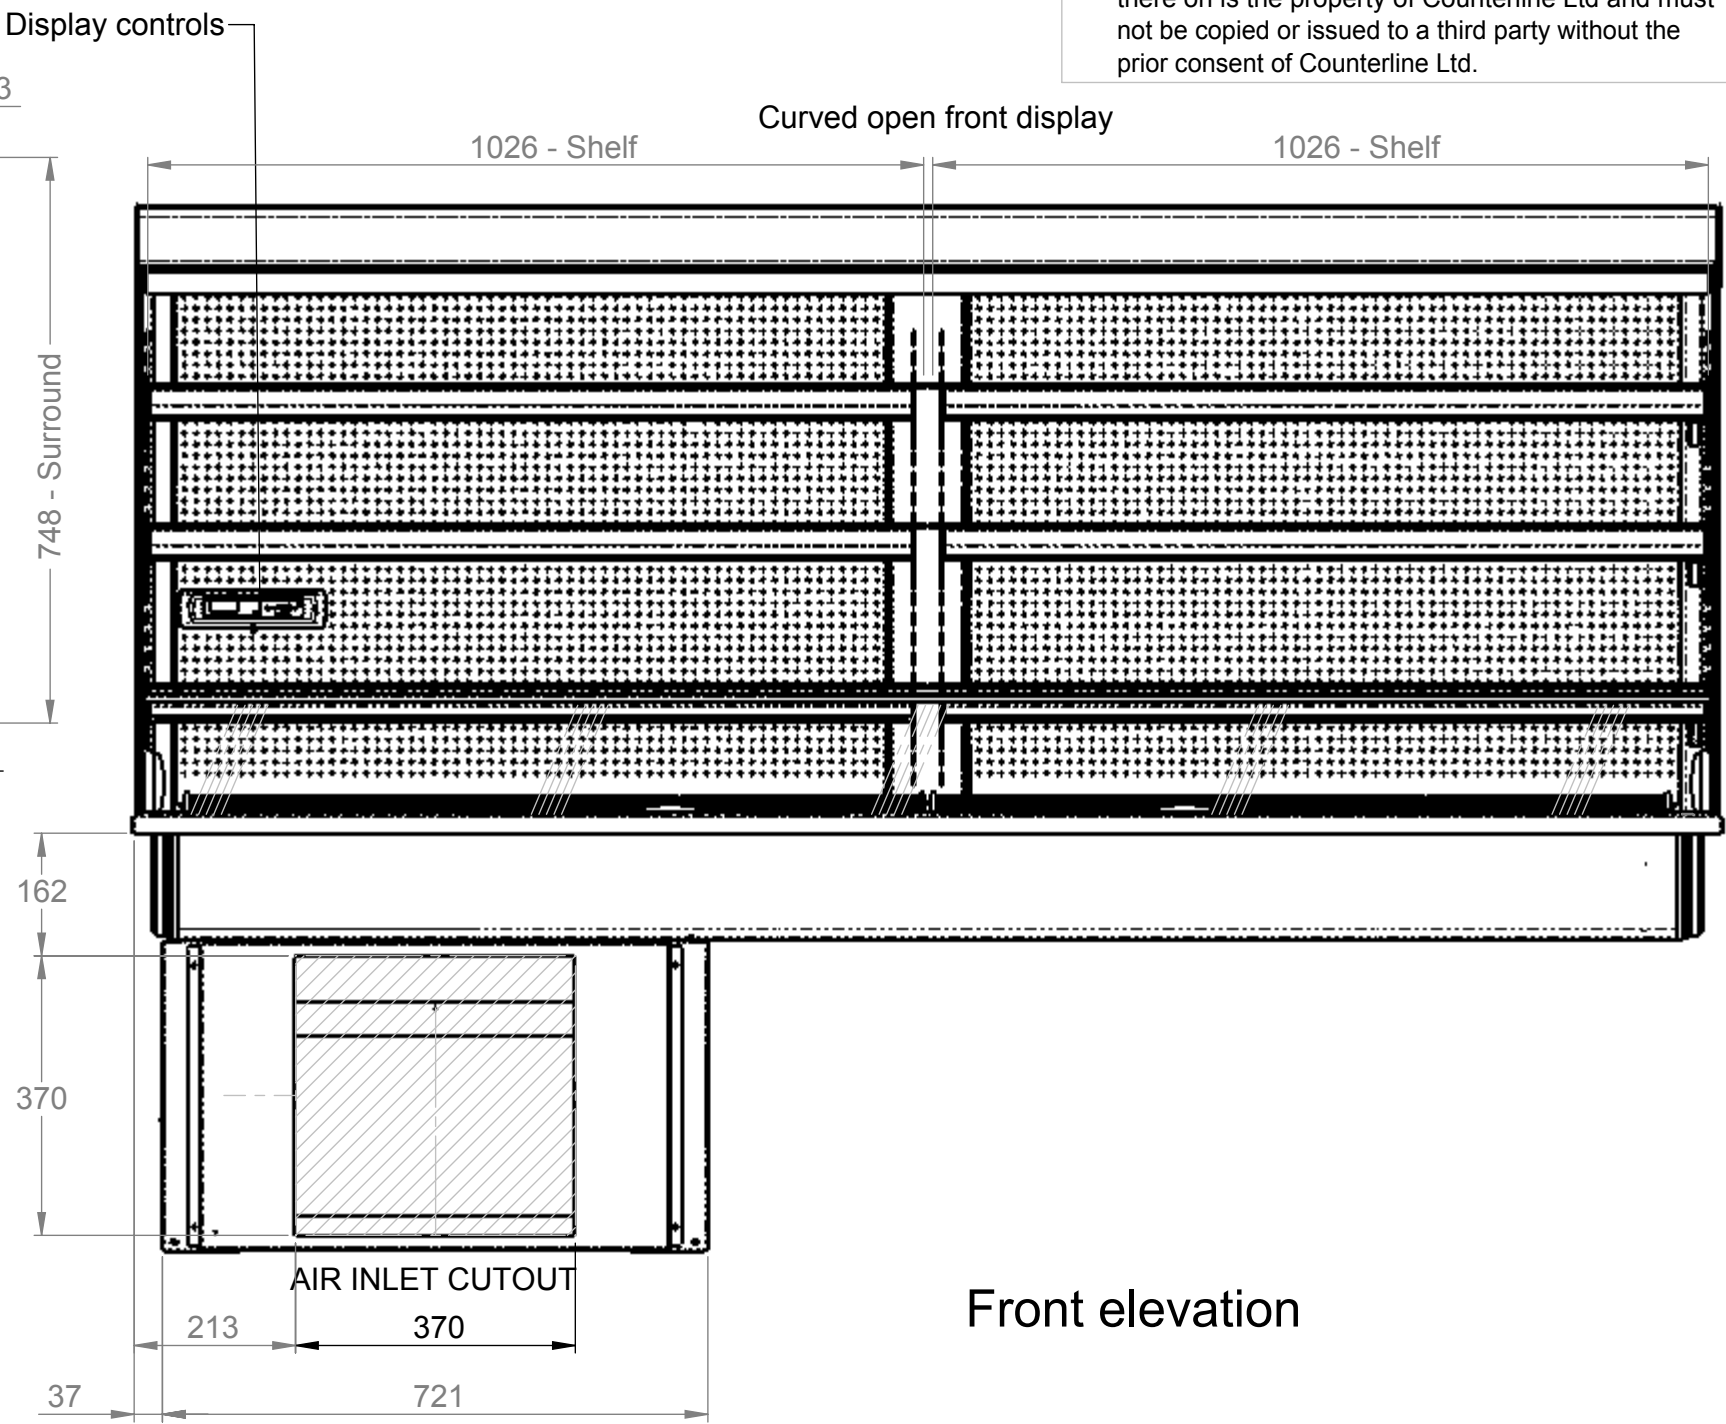


Front elevation

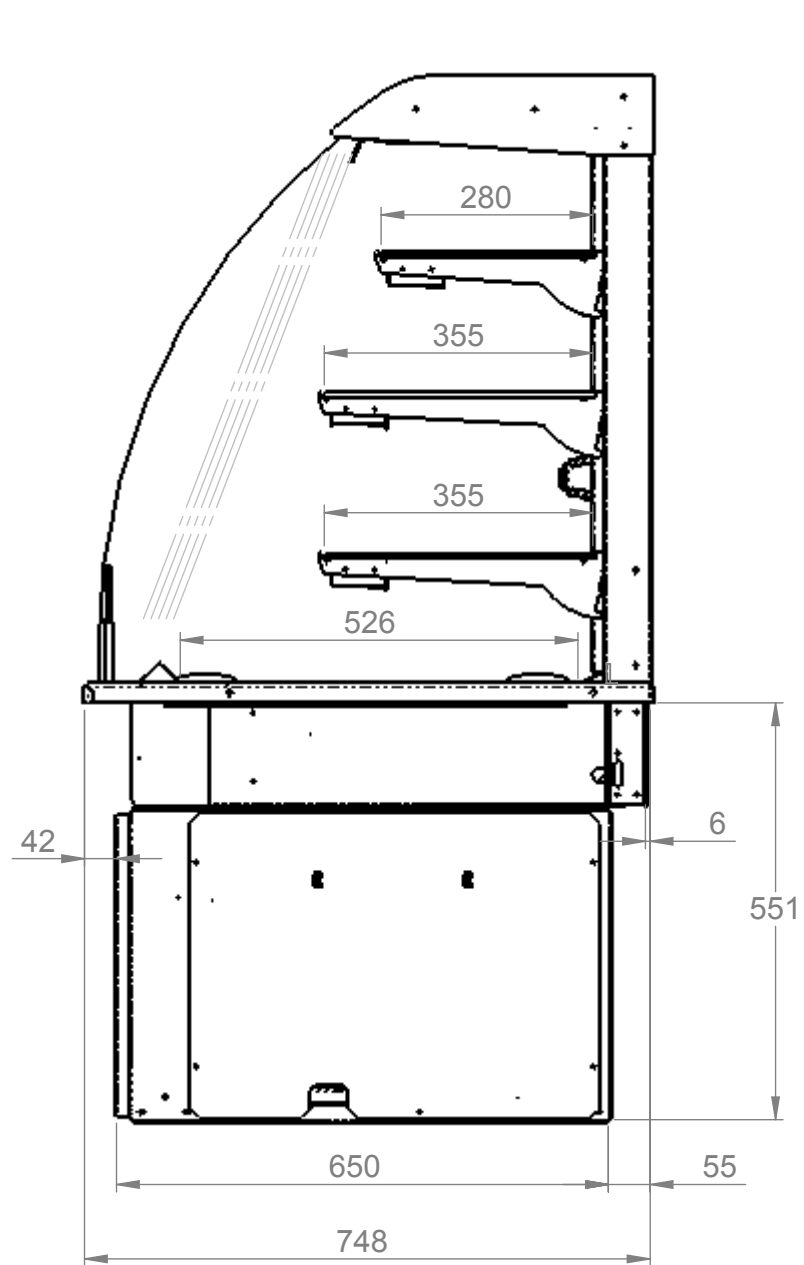

End elevation

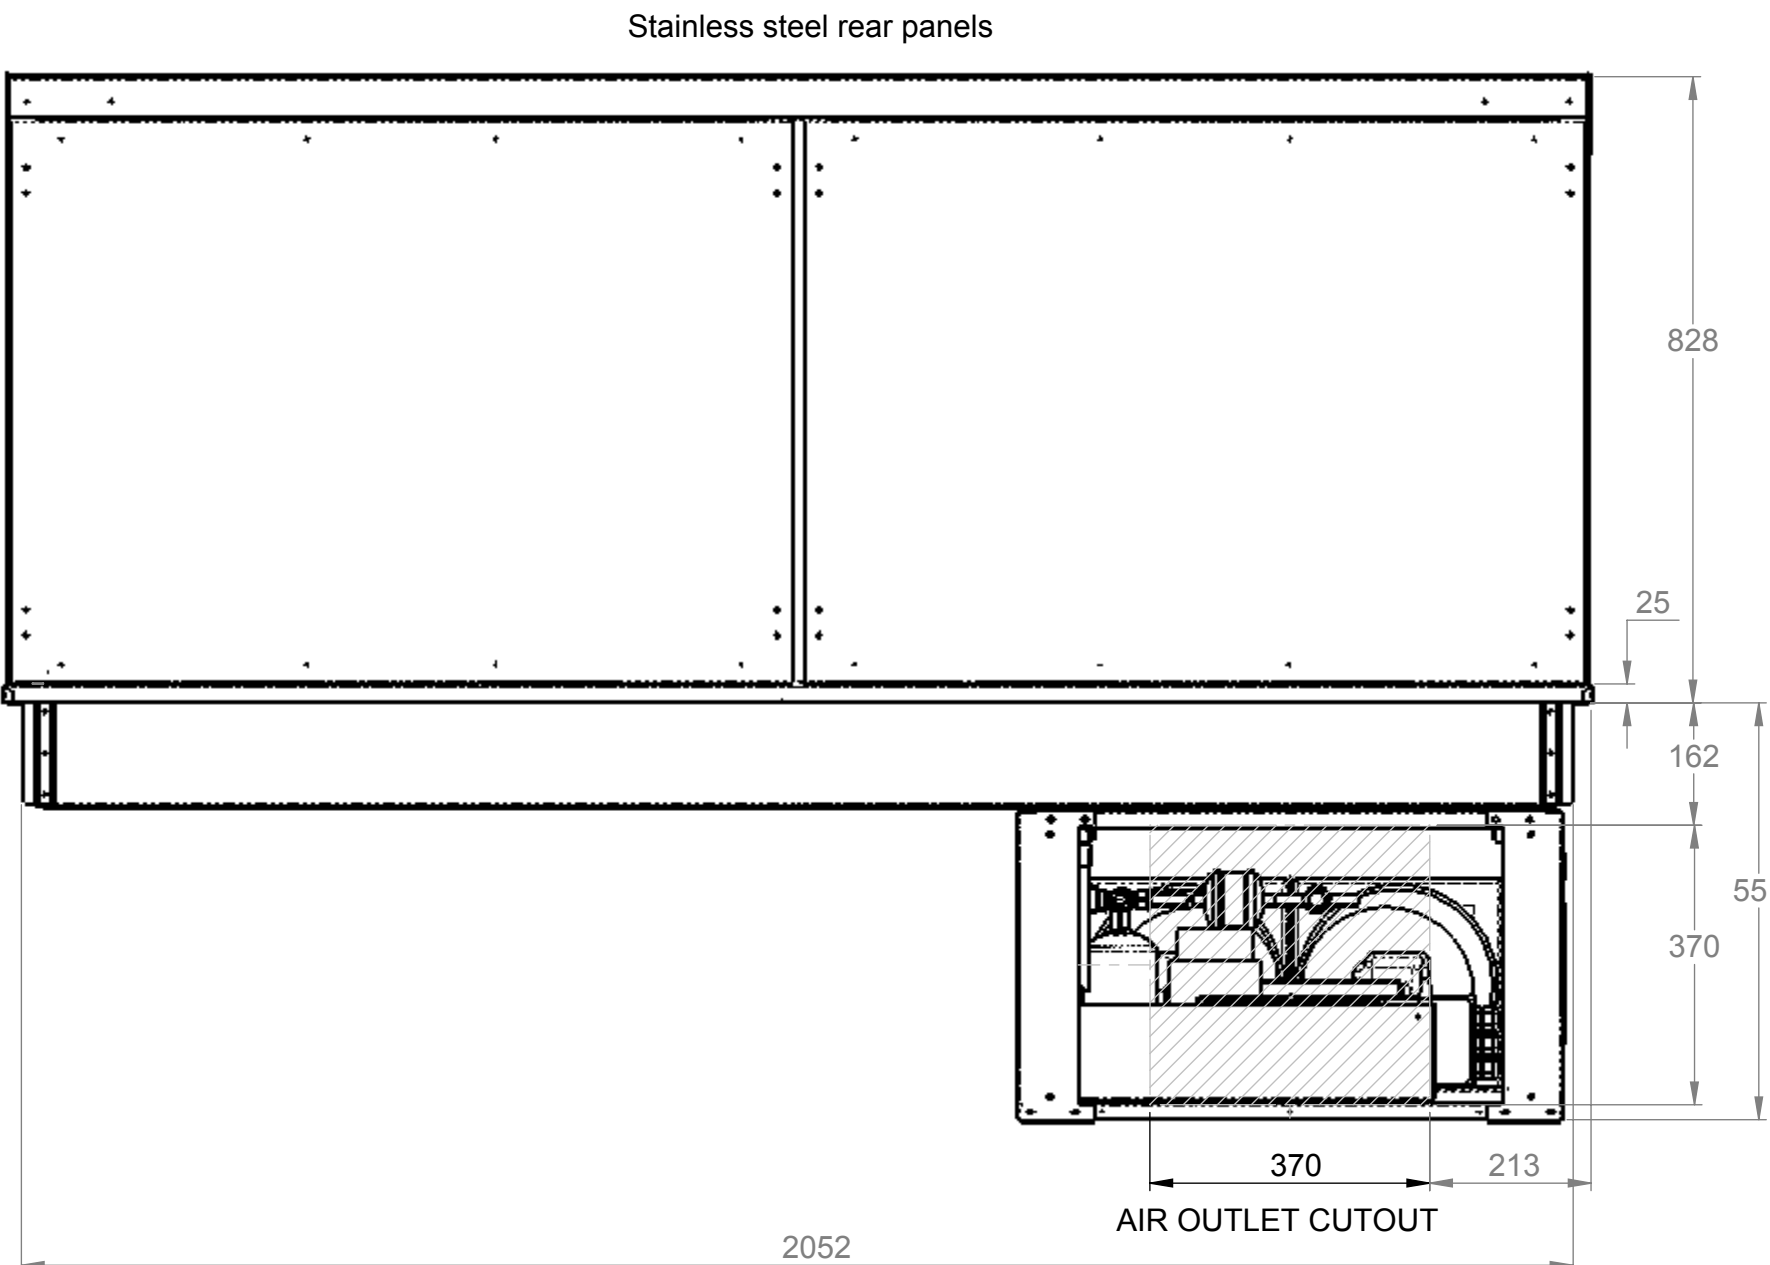

Rear elevation

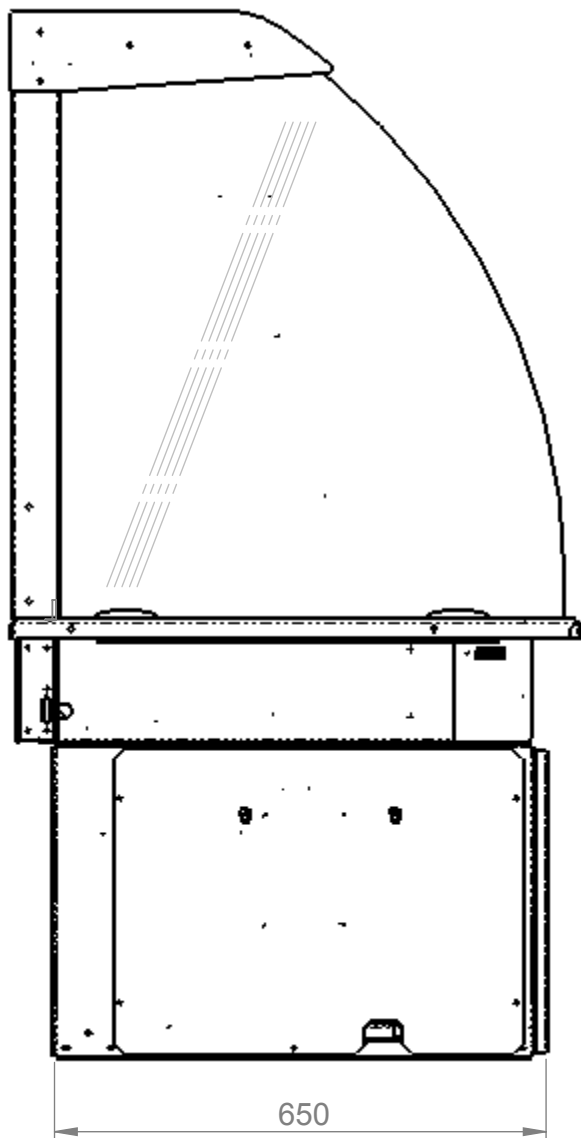

End elevation

Electrical Spec - 13A, 230V, 2.8Kw
via 13A plug top on 2.5 Metre lead
Weight - 353 Kg Approx

Assembly No - VOCDI2100-GC

3rd Angle Projection.
This drawing and the information properties contained there on is the property of Counterline Ltd and must not be copied or issued to a third party without the prior consent of Counterline Ltd.

Issue	Date	Description
counterline Randles Rd, Knowsley Business Park, Merseyside L34 9HZ. Tel: 0151 548 2211 Fax: 0151 549 2179		
Title: Vision Open Chilled Display 2100 Fixed Back		
Drg No :	Issue:	Date: 08/06/2015
15-516--A		Scale: 1:10 @ A2
Drn by: G Burgess		Chk'd:
All dims in MM		Date: